



Existing Front (South) Elevation

Scale 1:100 @ A3

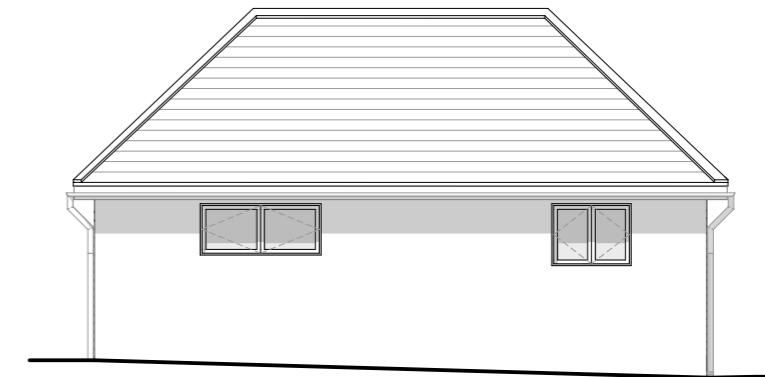


Existing Side (West) Elevation

Scale 1:100 @ A3

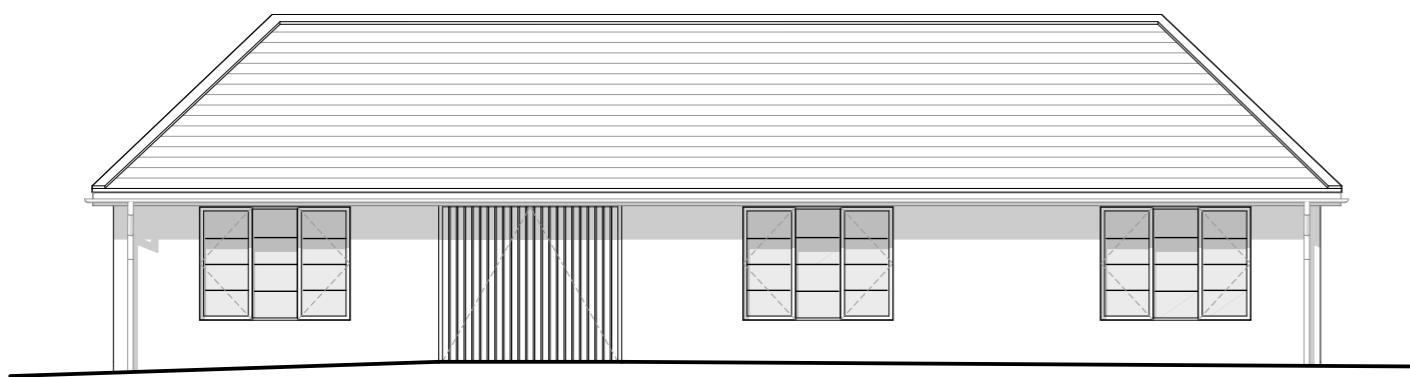

Existing Rear (North) Elevation

Scale 1:100 @ A3

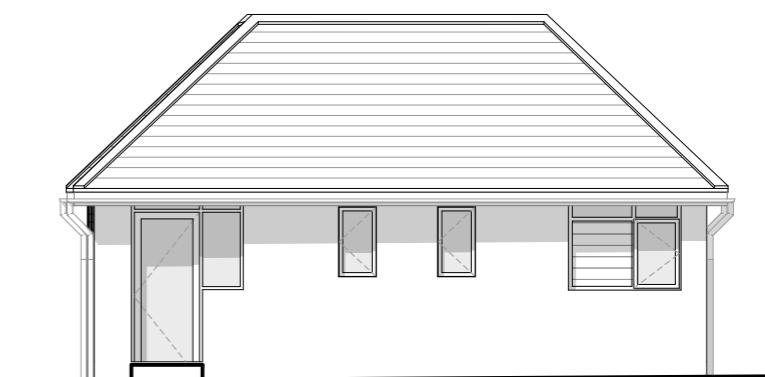

Existing Side (East) Elevation

Scale 1:100 @ A3