




**Proposed Front (South) Elevation**

Scale 1:100 @ A3



**Proposed Side (West) Elevation**

Scale 1:100 @ A3

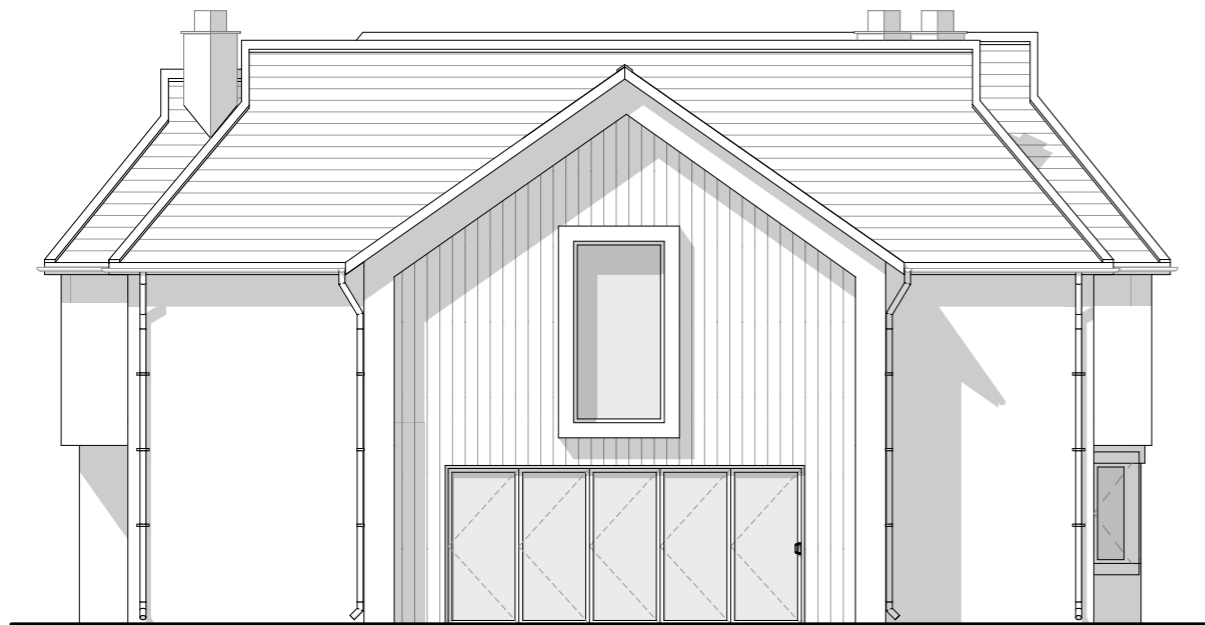

**Proposed Rear (North) Elevation**

Scale 1:100 @ A3



**Proposed Side (East) Elevation**

Scale 1:100 @ A3



Sheridan House  
112 - 116 Western Road  
Hove, BN3 1DD

01273 980820

brighton@pmr-architecture.co.uk  
www.pmr-architecture.co.uk

**Client:** Duncan & Natasha Gillett  
**Project:** Wellhouse, Wellhouse Lane, Burgess Hill, RH15 0BN  
**Drawing Title:** Proposed House Elevations  
**Drawing No:** 25.08\_PL\_104  
**Revision:**  
**Date:** September 2025  
**Status:** **PLANNING**  
**Scale:** 1:100 @ A3

