

This drawing and the design are the copyright of **ON Architecture Ltd only**. This drawing should not be copied or reproduced without written consent.



All dimensions are to be checked on site prior to setting out and fabrication and **ON Architecture Ltd** should be notified of any discrepancy prior to proceeding further.

For Construction & Fabrication Purposes - Do not scale from this drawing, use only the illustrated dimensions herein. Additional dimensions are to be requested and checked directly.

Illustrated information from 3rd party consultants/specialists is shown as indicatively only. See other consultant / specialist drawings for full information and detail.

All aspects of the architectural design concerning fire performance / fire safety (whether or not illustrated / annotated) are to be considered as 'For Approval only', irrespective of the drawing status / suitability.

Scale: 1:500
 0 10 30 50m

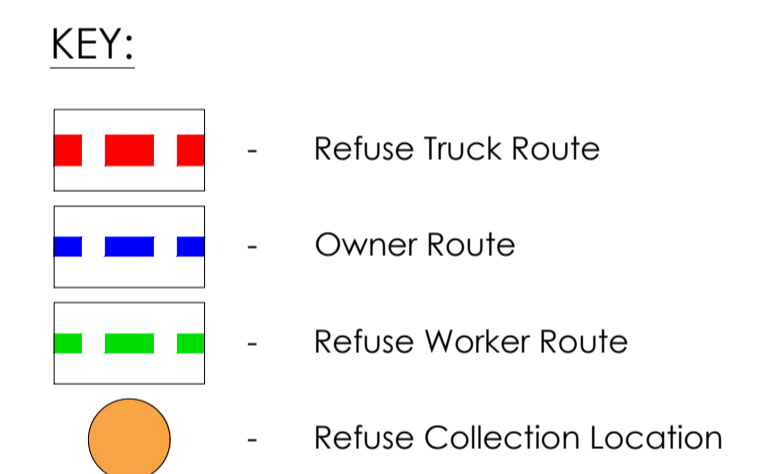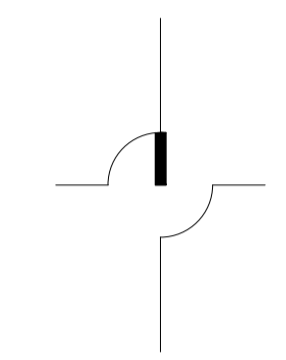

Revision	Note	Amended	Checked
A	30/07/25 Minor amendments following LA's comments.	GA	DK
B	13/10/25 Updated following Client & Urban Design Officer comments.	GA	DK

ON ARCHITECTURE

Canterbury Studio
 Logan House, St Andrews Close
 Canterbury, CT1 2RP
 info@onarchitecture.co.uk
 onarchitecture.co.uk
 01227 634334

Project Title
Proposed Residential Development, Church Road, Turners Hill
 Client Name
Elivia Homes Eastern

Drawing Title
Refuse - Strategy Plan

BIM Number	Scale	Date	Drawn	Checked
-	1:500@A1	May 2025	GA	DK

Drawing Status
Planning Issue

Project No.	Drawing No.	Status	Revision
20.173	3004	P	B