


## Planning Drawings

1. All Dimensions In Millimetres Unless Otherwise Stated
2. New Roof Tiles to match existing in type ,colour & face
3. New facing brickwork to match existing
4. The requirements of the party wall act should be observed
5. No part of the existing extension ,including Foundations and gutters, should encroach the property boundary


### Existing Layout

Scale 1 : 100 2000mm

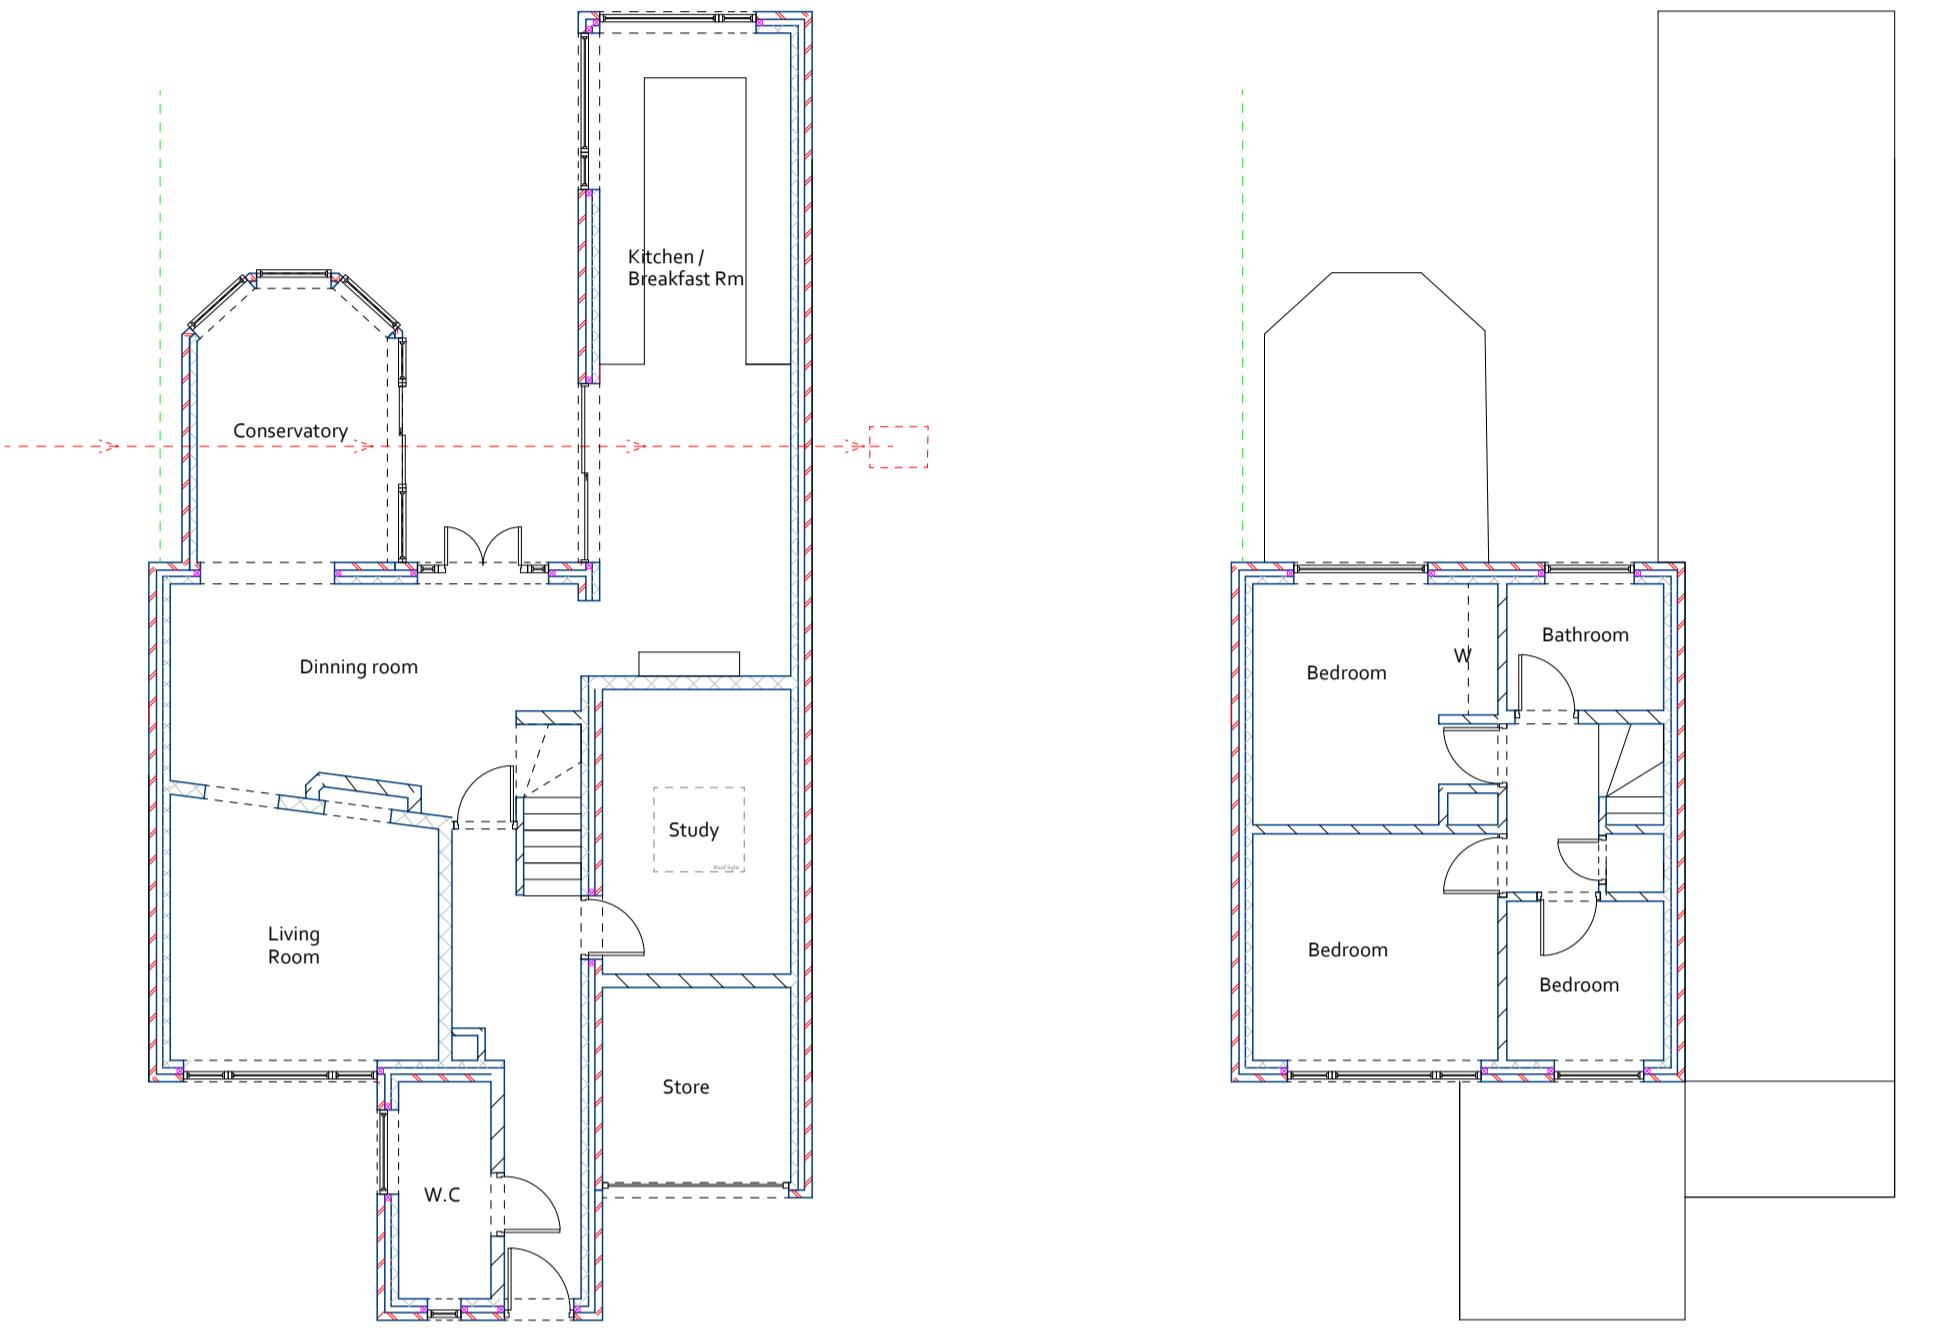

### Proposed Layout

Scale 1 : 100 2000mm

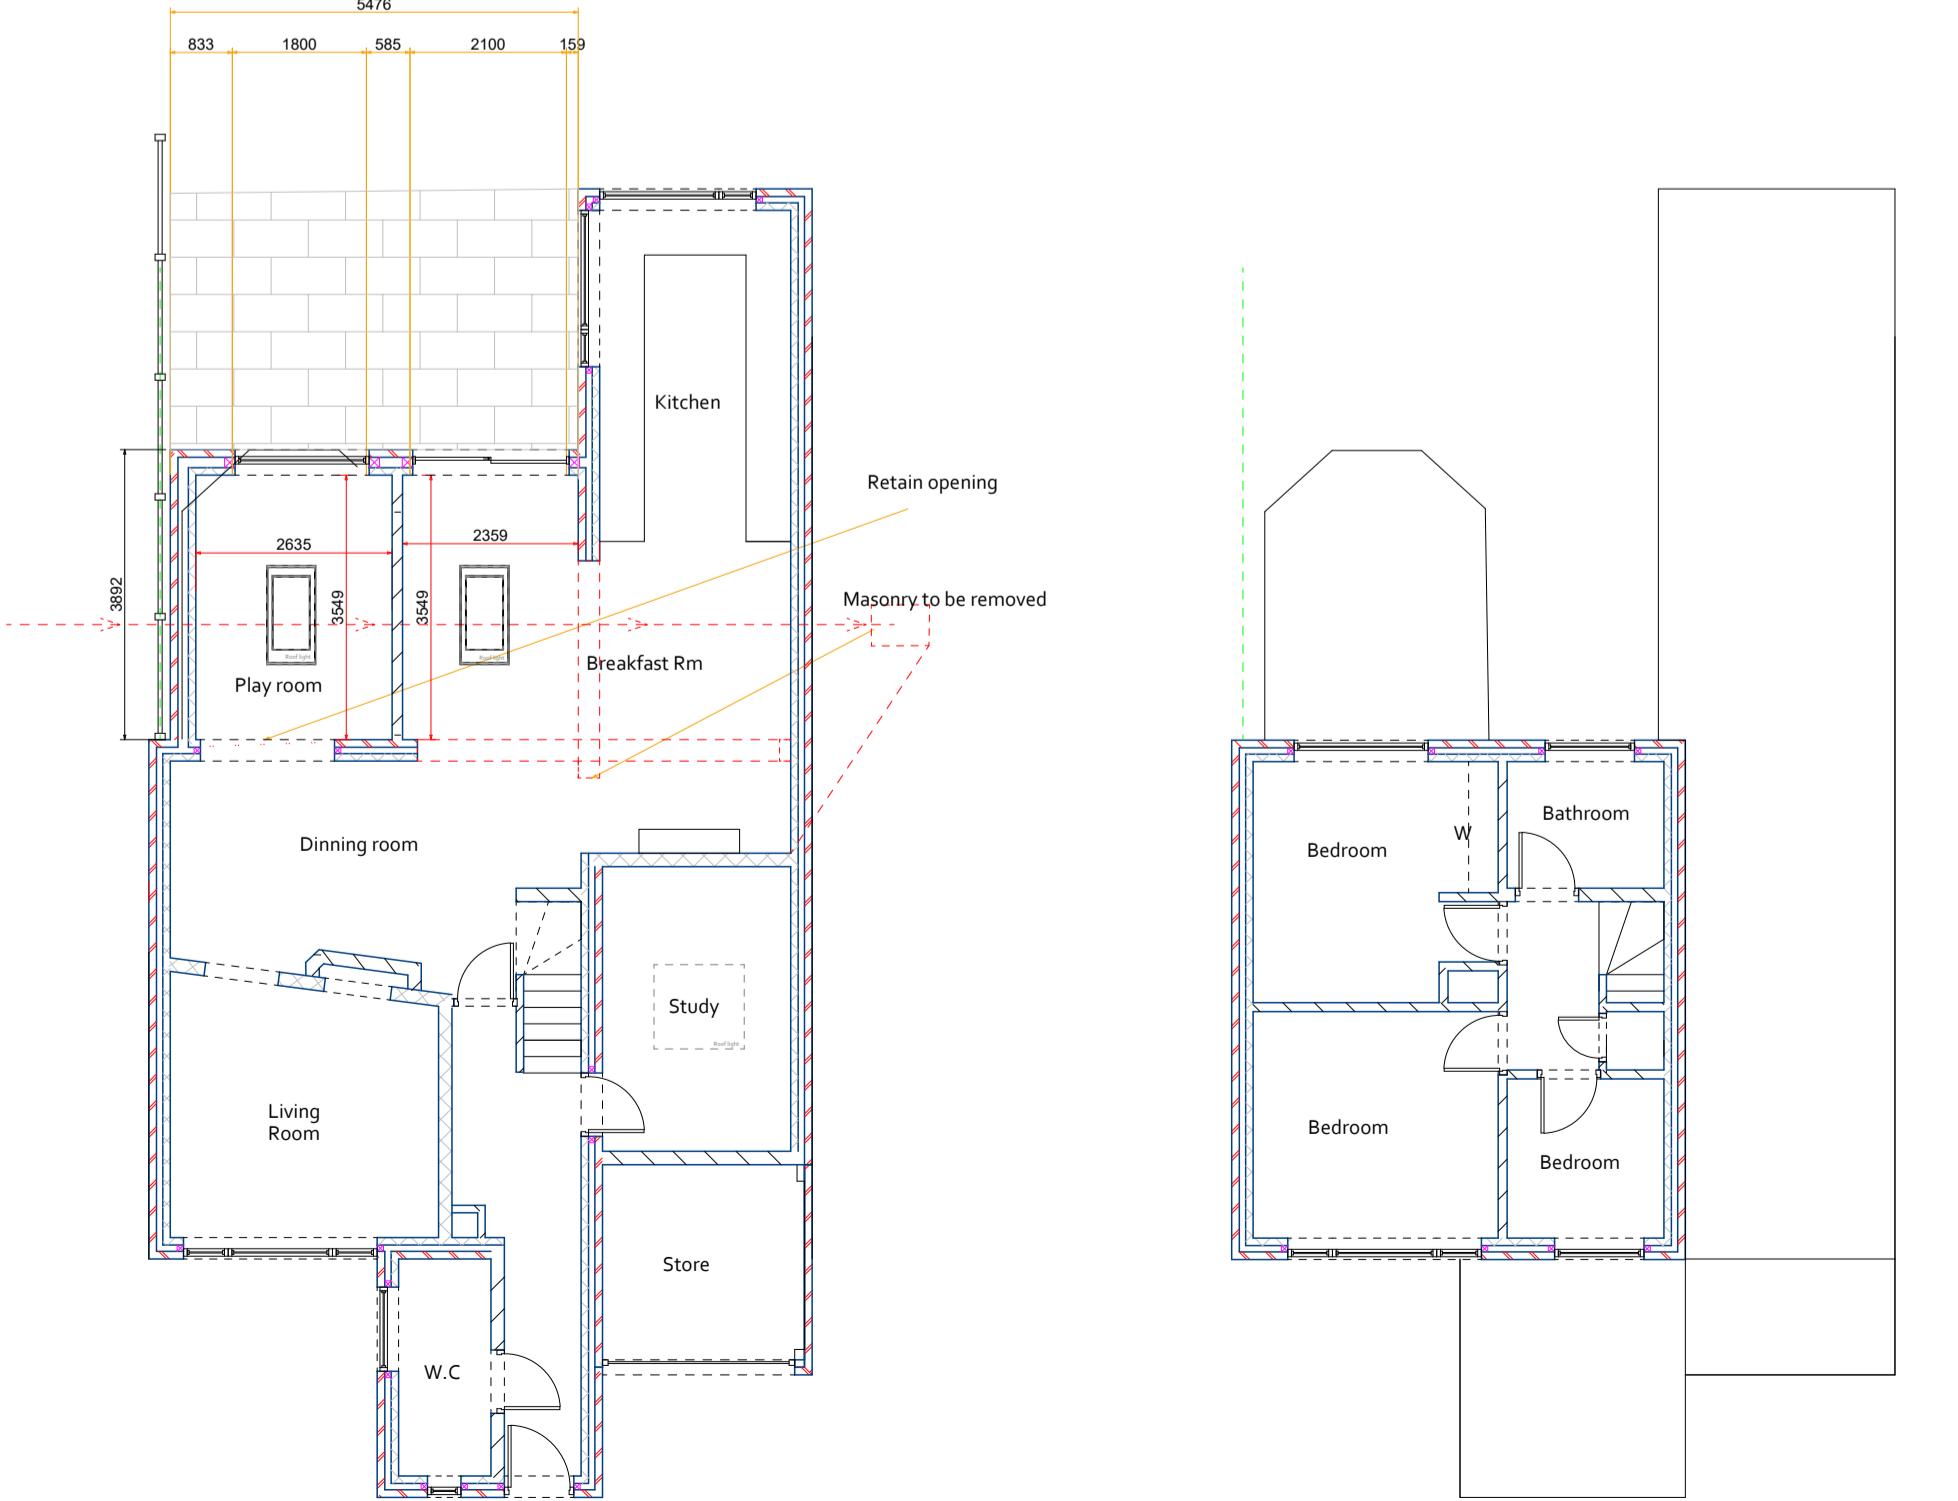


### Elevations Existing

Scale 1 : 100 2000mm



### Elevations Proposed

Scale 1 : 100 2000mm

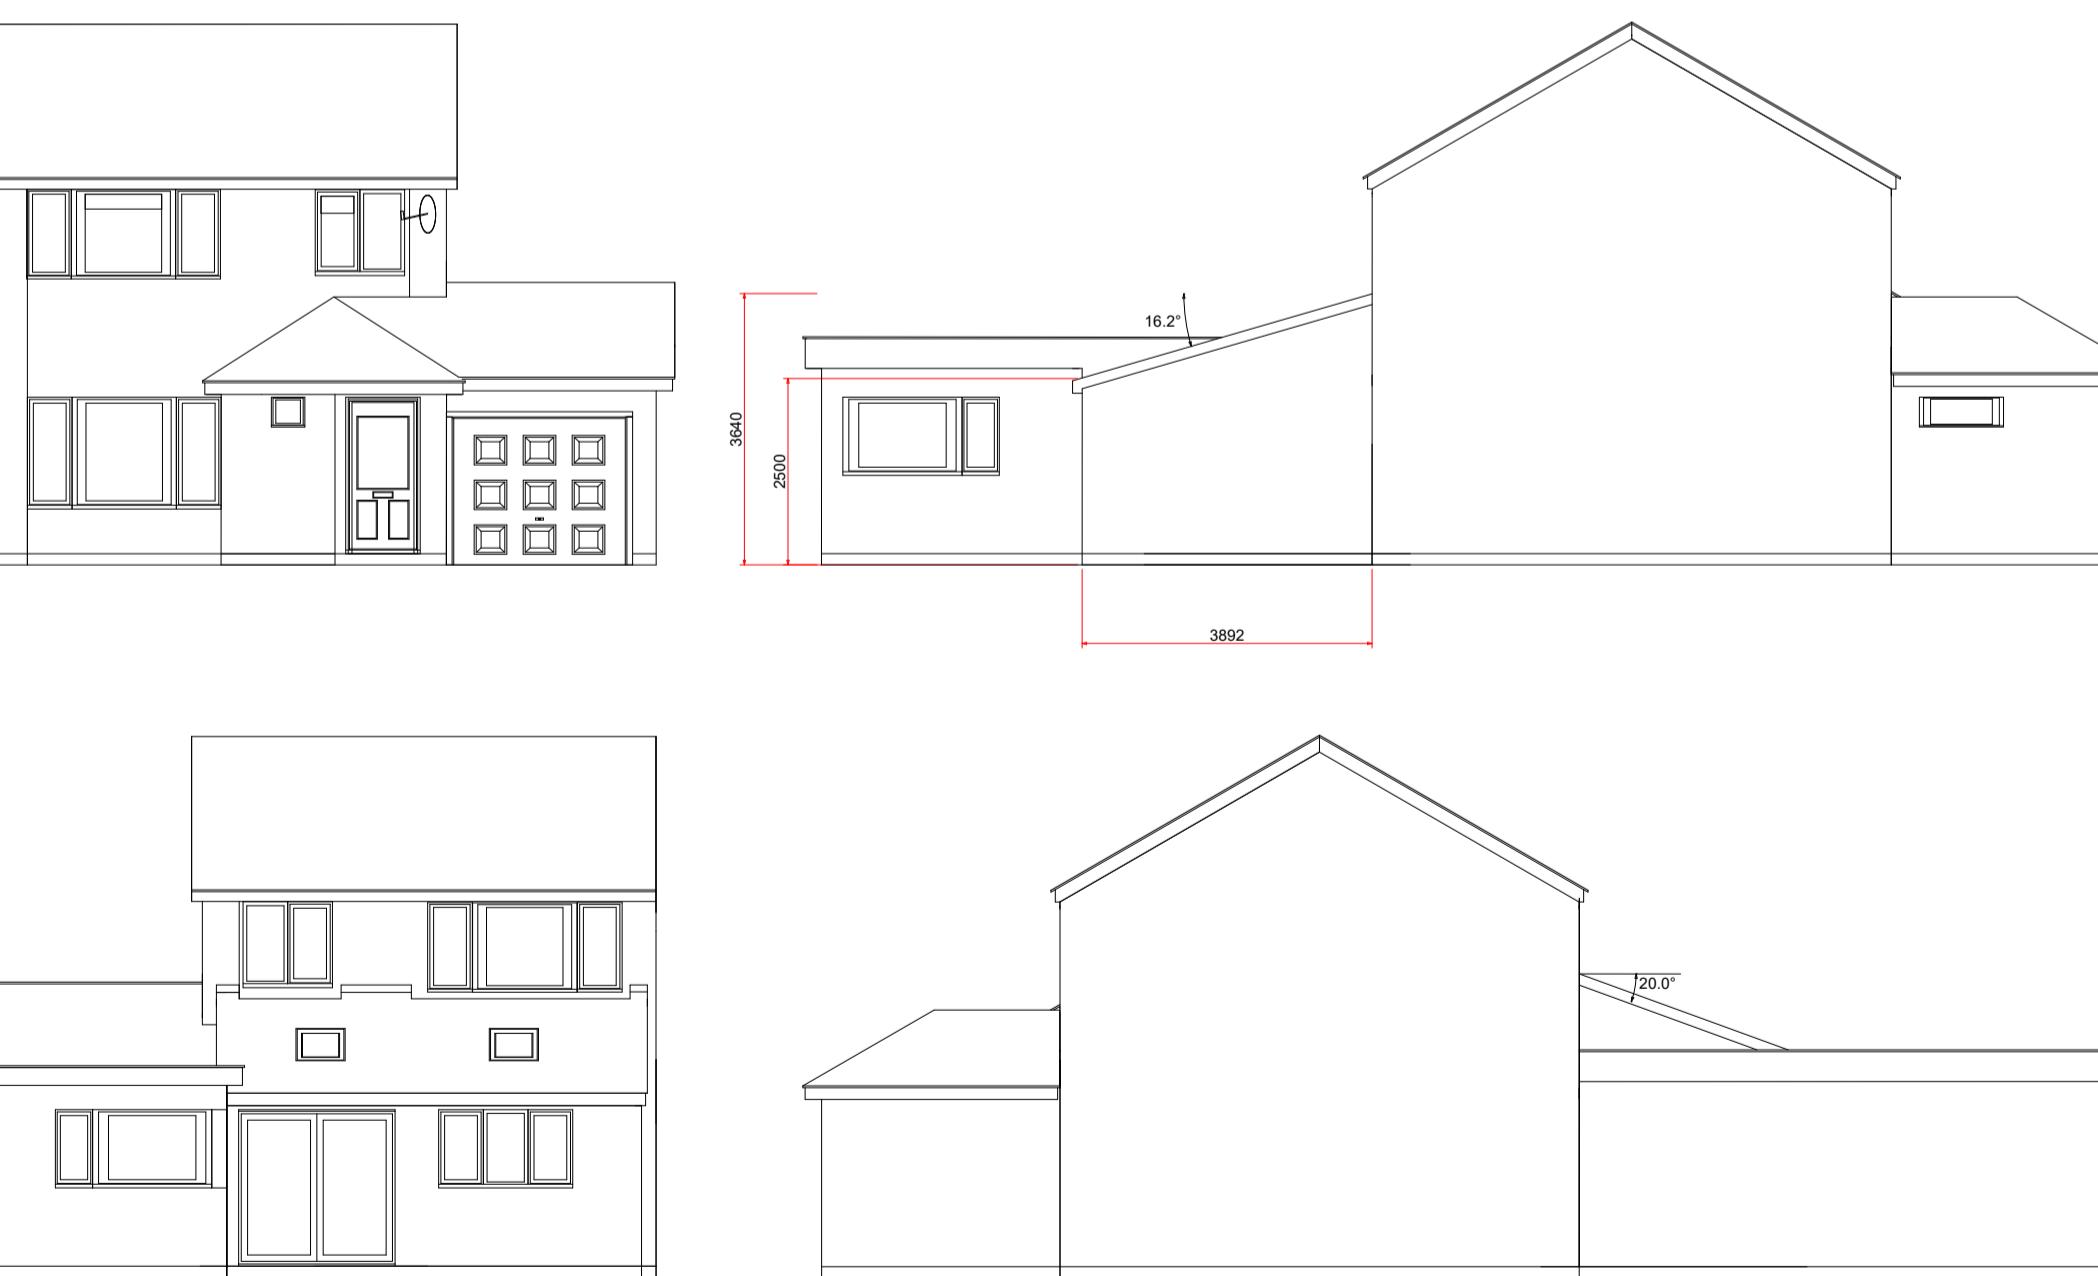

## Photographic Survey



## Larger Home extension

Extension projection - 3892mm

Max Height - 3640mm

Eves Height - 2500mm

Client - Julian and Martina Eley

Address - 58 Potters Lane,  
Burgess Hill,  
RH15 9JS

Page Size - A1 2000mm

