


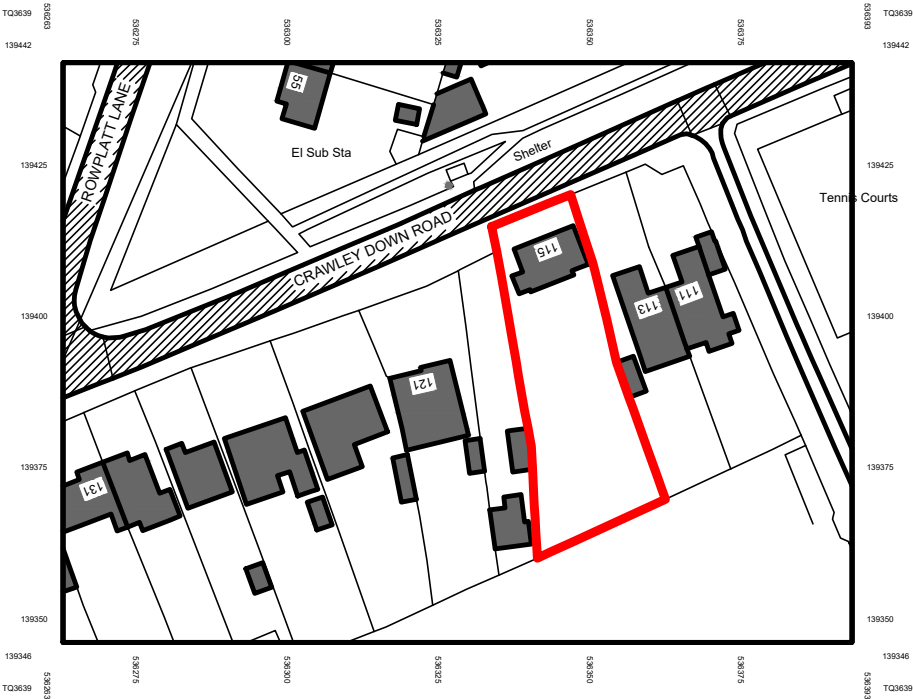


BLOCK PLAN 1:500@A4



LOCATION PLAN 1:1250@A4



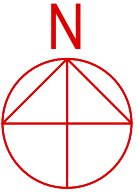				CLIENT WETTON	
				PROJECT 115 CRAWLEY DOWN RD FELBRIDGE RH10 2BS	
	REF. 601	DRG NO. 03	REV. 0		
	DRG TITLE LOCATION & BLOCK PLANS				
	DESIGN EAA				
DATE JAN.25			SCALE As Shown @ A4		