

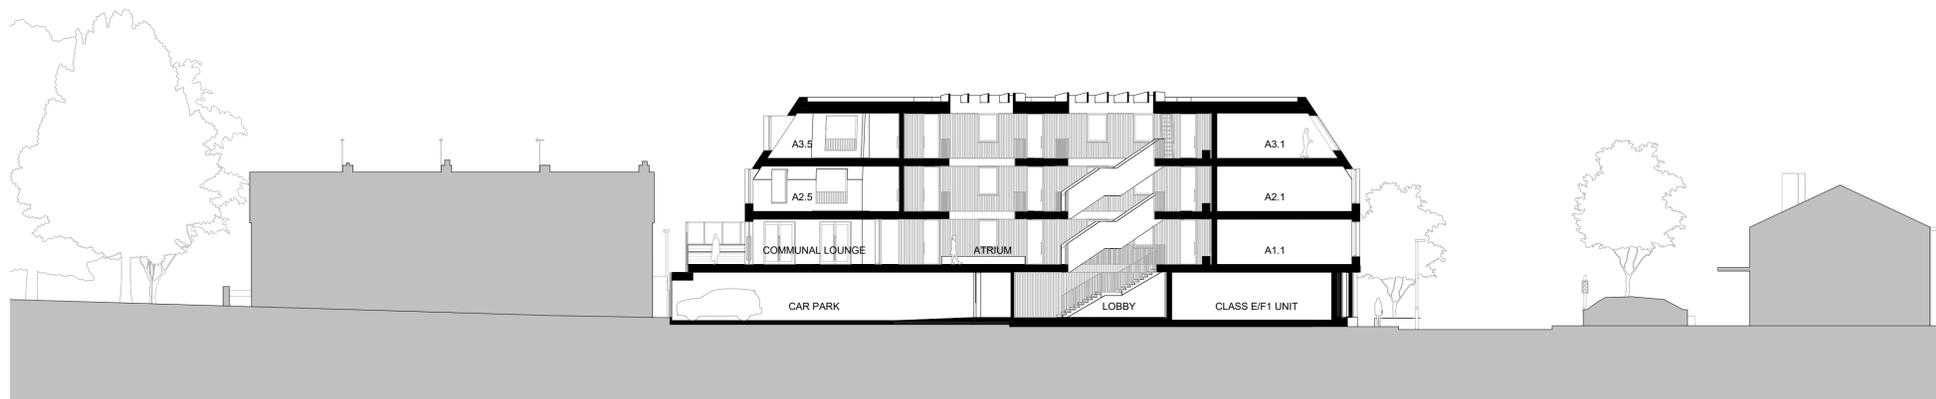


1
A021 Transverse Section a-a

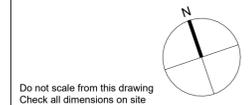

2
A021 Longitudinal Section 1-1

Plan Key Scale 1:1000

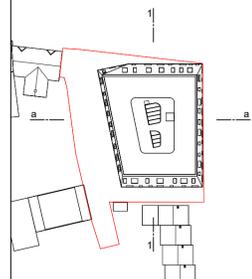

Rev	Purpose	Date
00	Pre App	12.12.2023
01	Design Review Panel	03.09.2024
02	Planning Submission	13.02.2025

Bowen & McLachlan

Bowen & McLachlan Ltd
454 Leeston & Lake Road, Leeston 7683, NZ
contact: b-mcl@outlook.com +64 27 356 1245

KEYMER HOUSING

Client: Star Garages (Brighton) Ltd
Project Address:
60 Keymer Rd, Hassocks BN6 8AR, UK

Project No:	BMCL005
Scale at A1:	1:200
Drawing No:	Revision: