

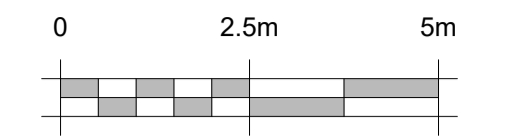



### Detached Single Garage

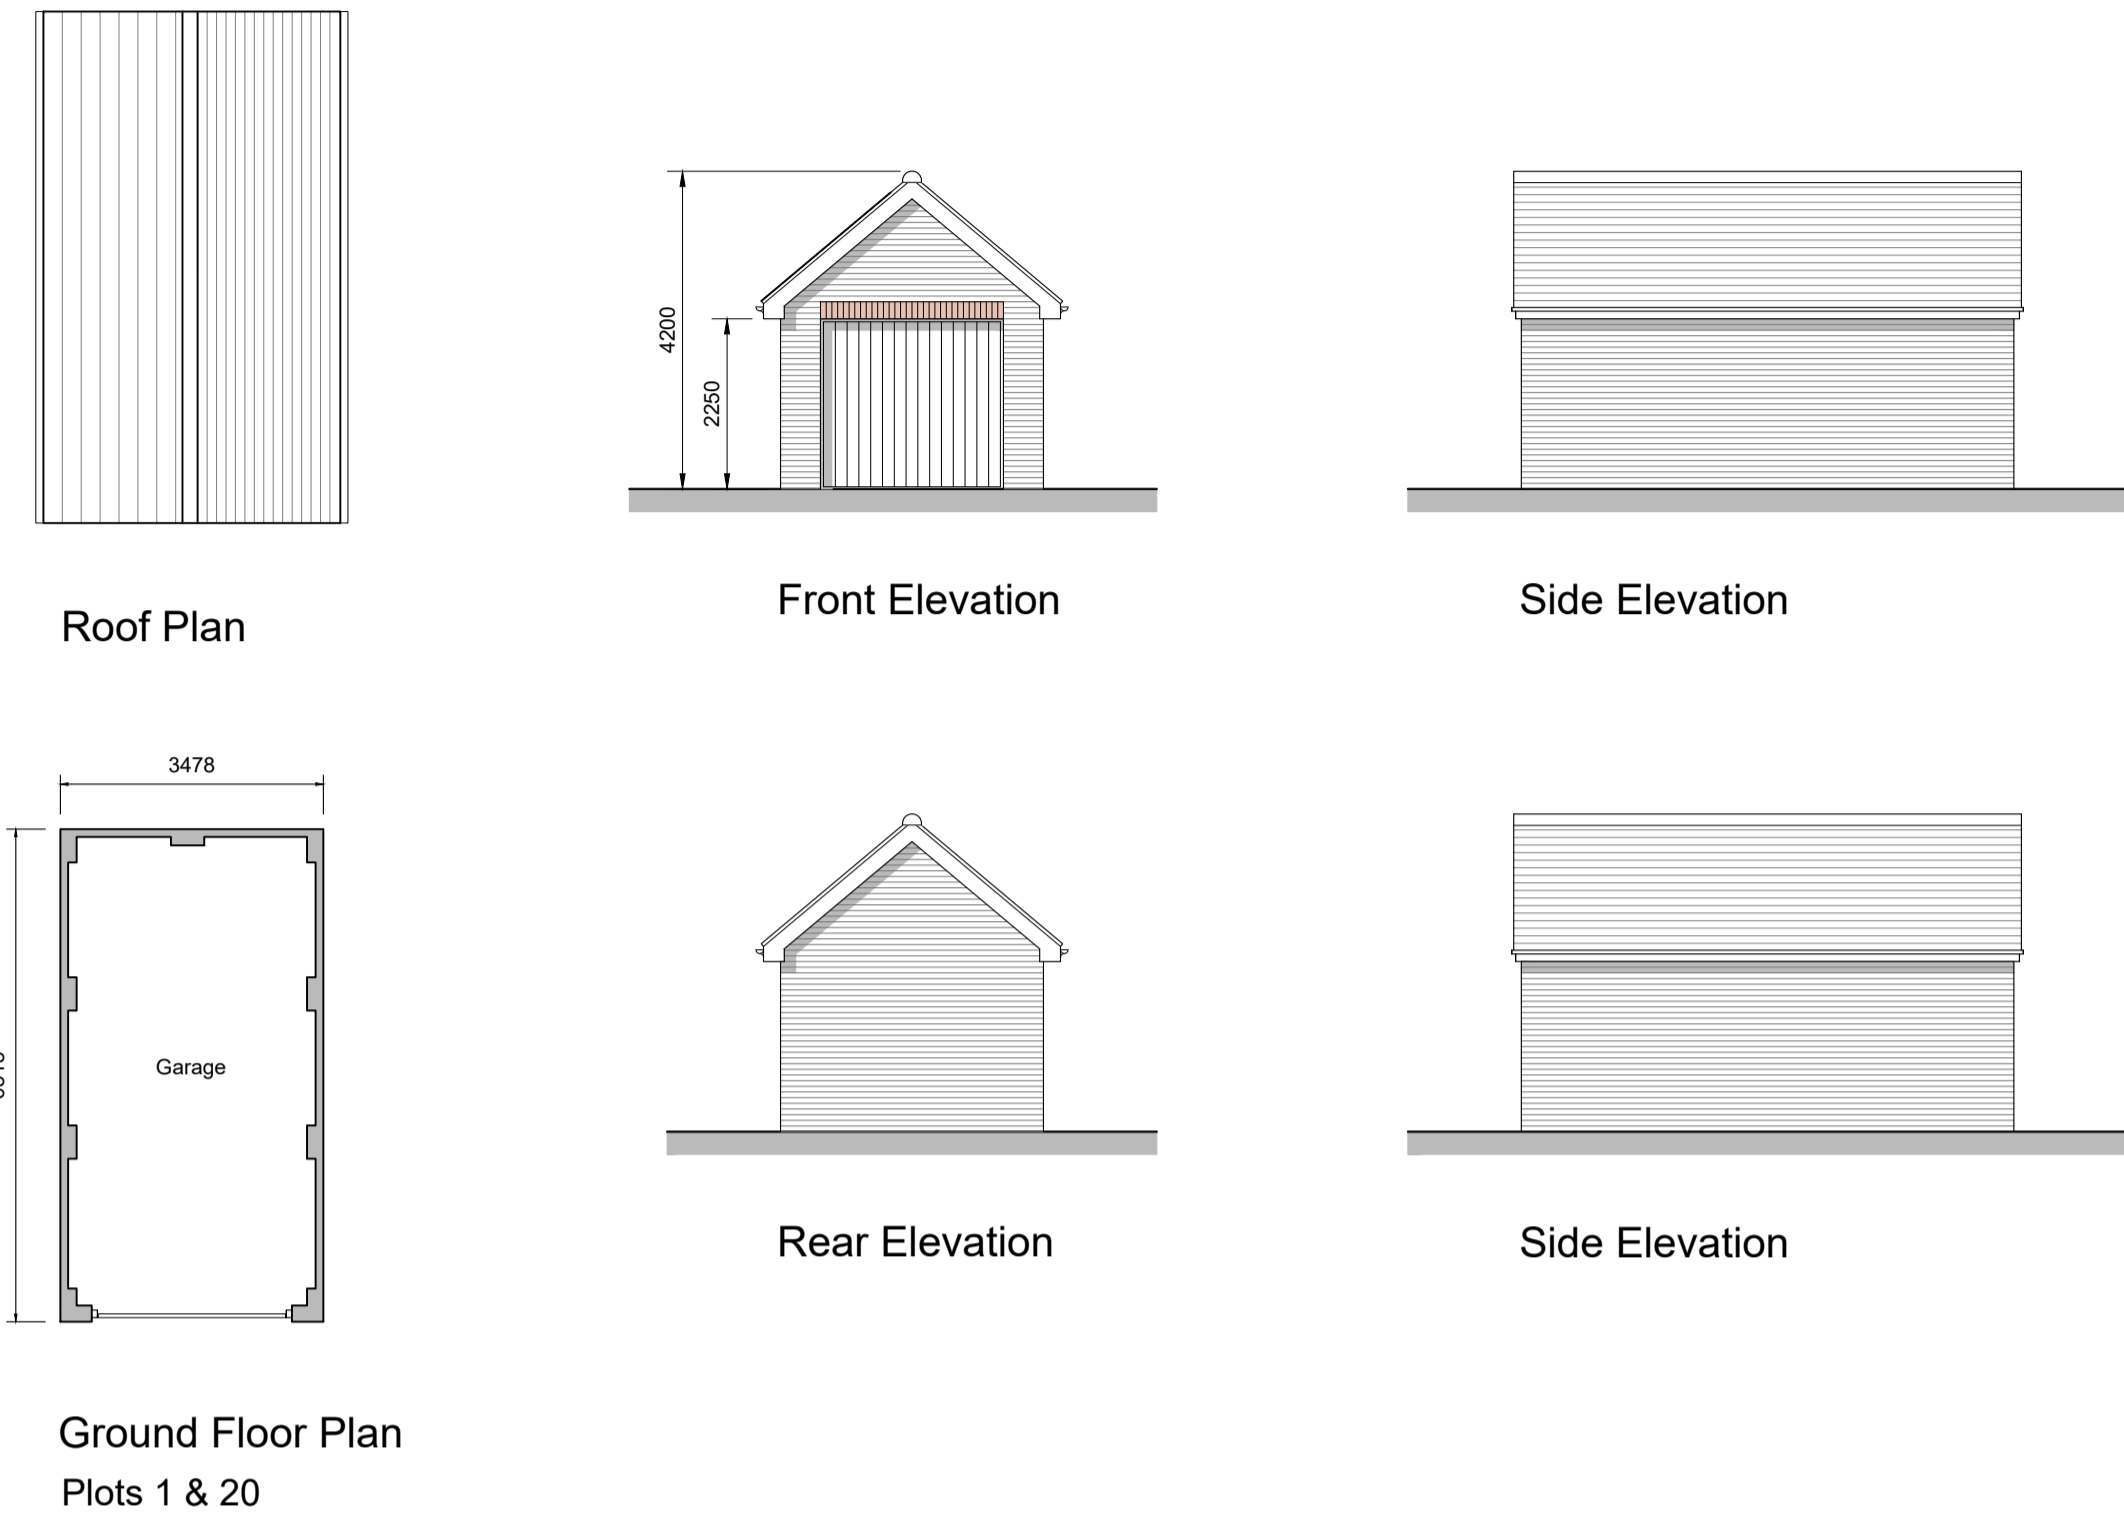


### Sub-station

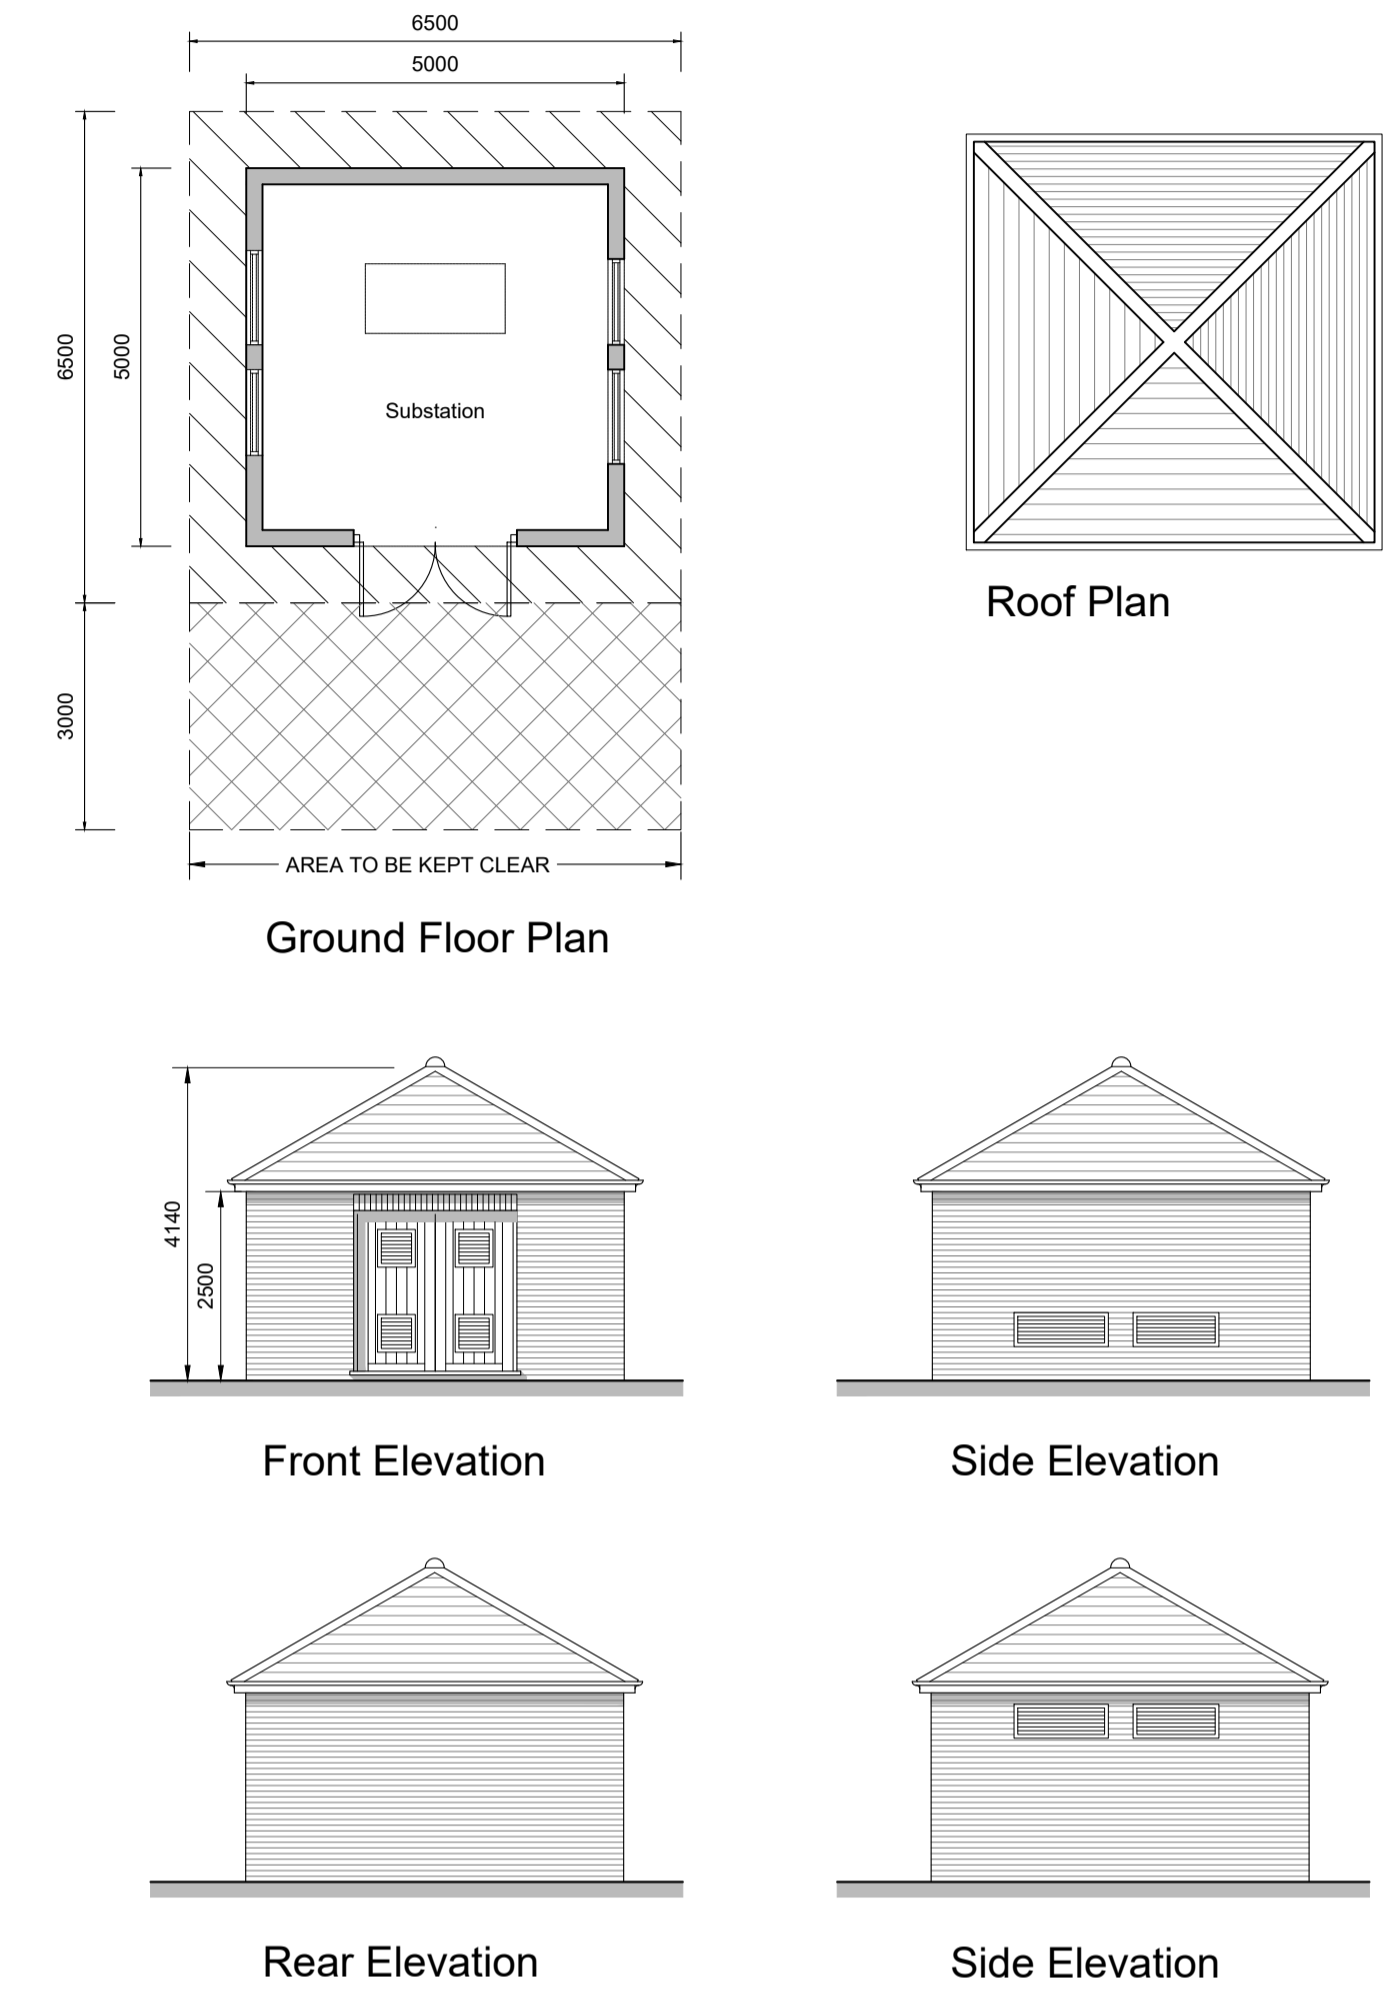

### Detached Twin Garage

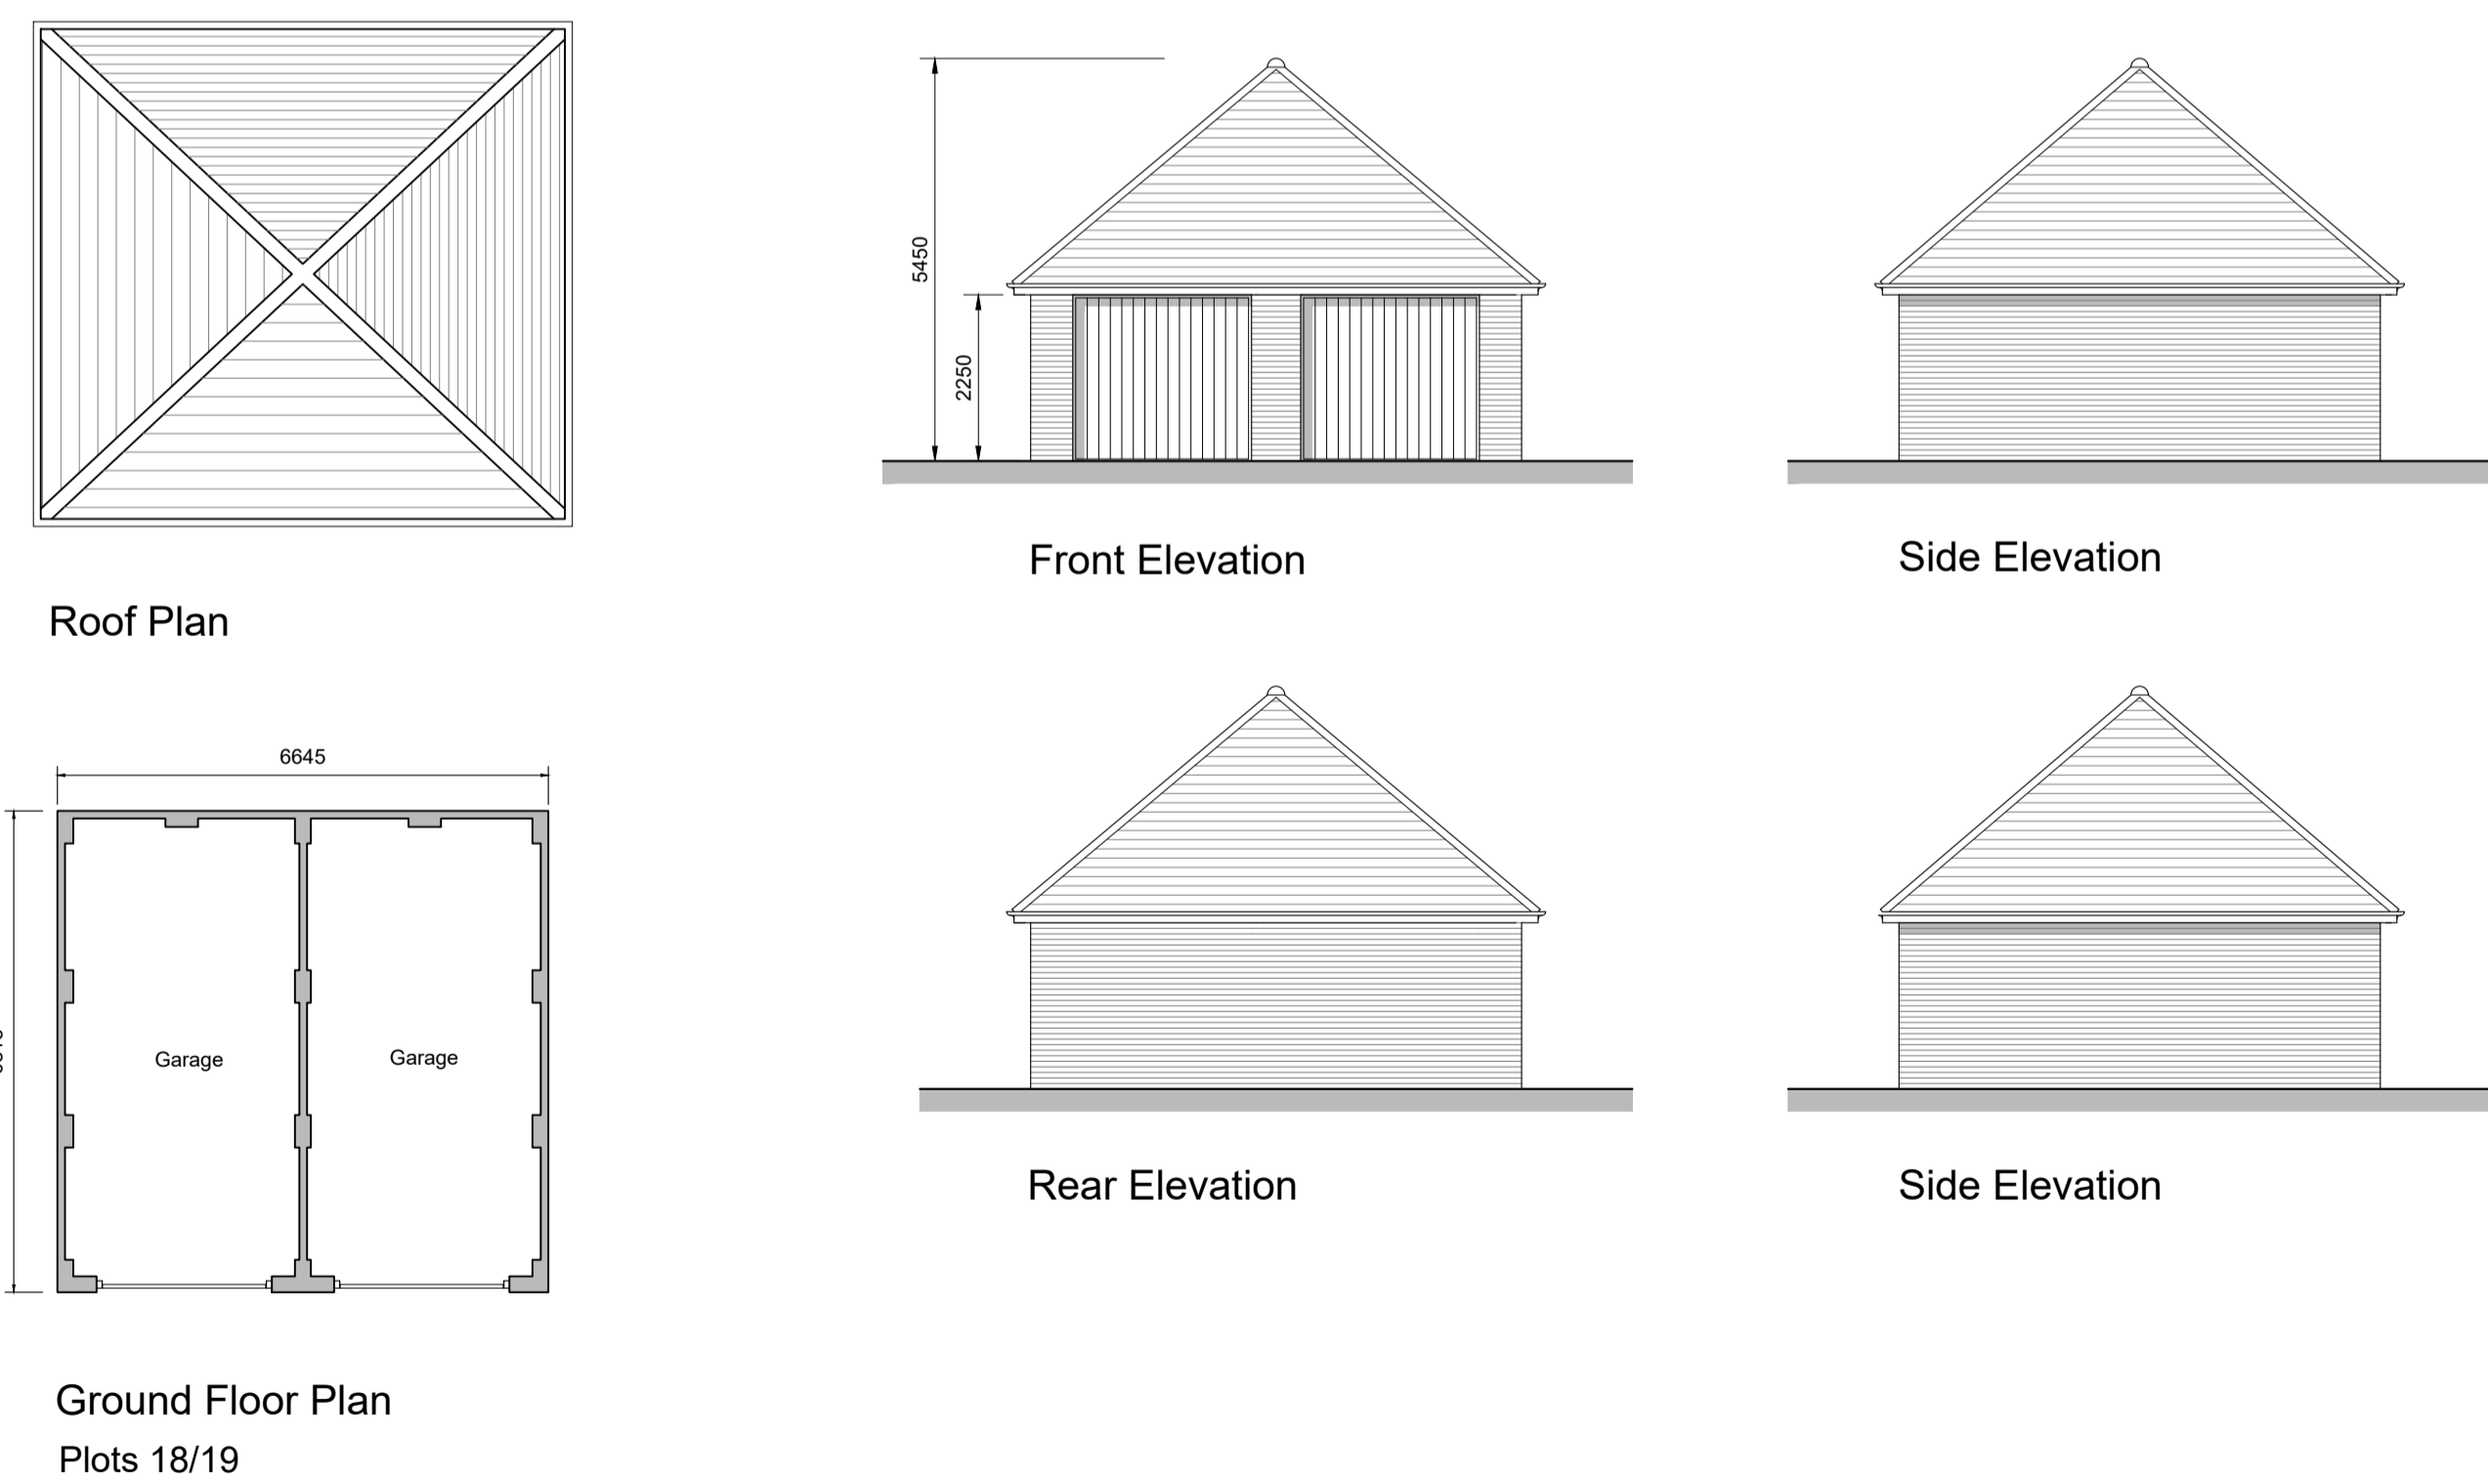


### Cycle Store

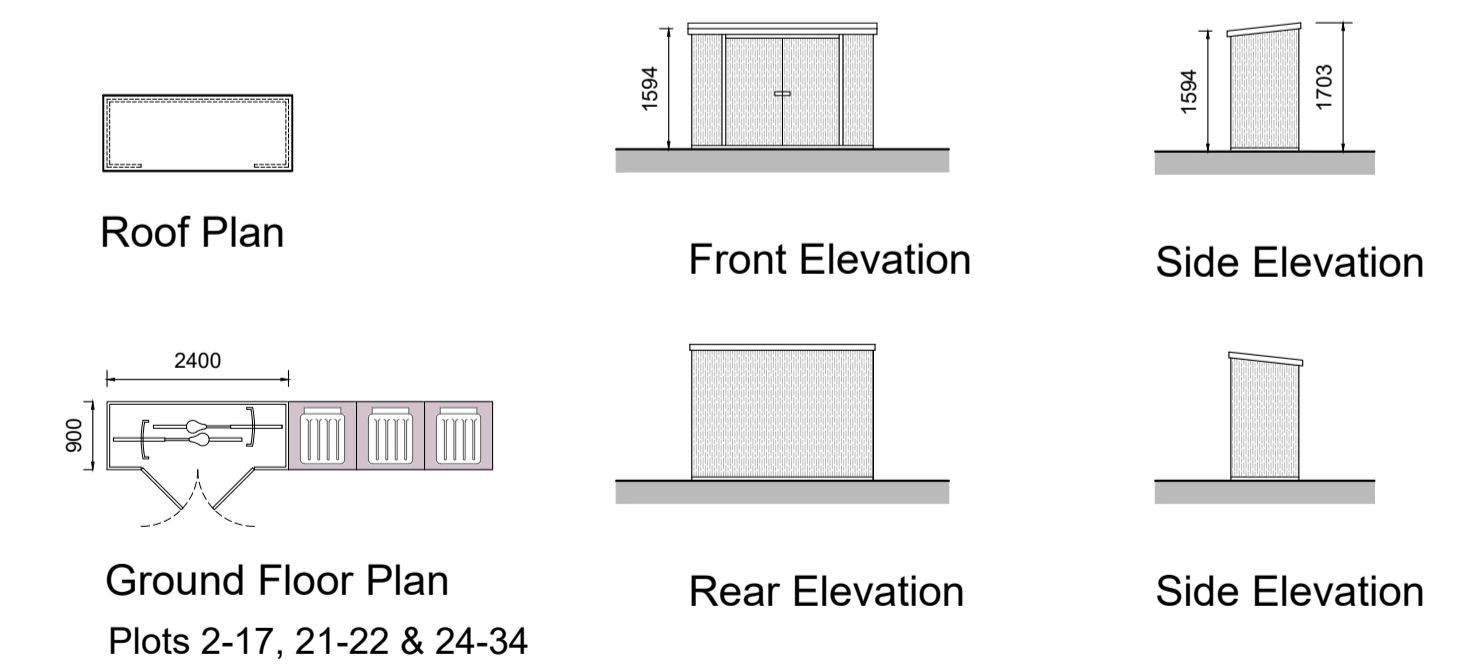

Planning

REV.	DATE	REVISIONS:	BY	REV.	DATE	REVISIONS:	BY	REV.	DATE	REVISIONS:	BY	STATUS:

CLIENT: Devine Homes	PROJECT: Land South of Boiley Road Ansty		
SCALE: 1:100 (A1 ORIGINAL)	DRAWING: Ancillary Buildings		
DRAWN: BH	22129	P140	-
DATE: Feb./26			

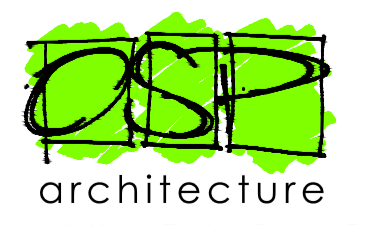

Broadmeade House, Farnham Business Park,  
Weydon Lane, Farnham, Surrey GU9 8QT.  
info@osparchitecture.com www.osparchitecture.com  
Tel: 01252 267878

© COPYRIGHT EXISTS ON THE DESIGNS AND INFORMATION SHOWN ON THIS DRAWING. This drawing may be scaled or cross referenced to the scale bar for planning application purposes only. Do not scale for any other purpose, use figured dimensions only. Subject to site survey and all necessary consents. All dimensions to be checked by user and any discrepancies, errors or omissions to be reported to the Architect before work commences. This drawing is to be read in conjunction with all other relevant materials.

OS Licence No. AC0000851327