



Key

Allocated private parking	Retail / School Drop-off parking
Private garage / carport	Extra Care parking
Allocated communal parking	Car Club
Unallocated parking	Substation parking
Community building parking	Communal cycle store

Notes:


All contractors must visit the site and be responsible for taking and checking Dimensions.

All construction information should be taken from figured dimensions only. Any discrepancies between drawings, specifications and site conditions must be brought to the attention of the supervising officer.

This drawing and the works depicted are the copyright of JTP.

This drawing is for planning purposes only. It is not intended to be used for construction purposes. Whilst all reasonable efforts are used to ensure drawings are accurate, JTP accept no responsibility or liability for any reliance placed on, or use made of, this plan by anyone for purposes other than those stated above.

Key

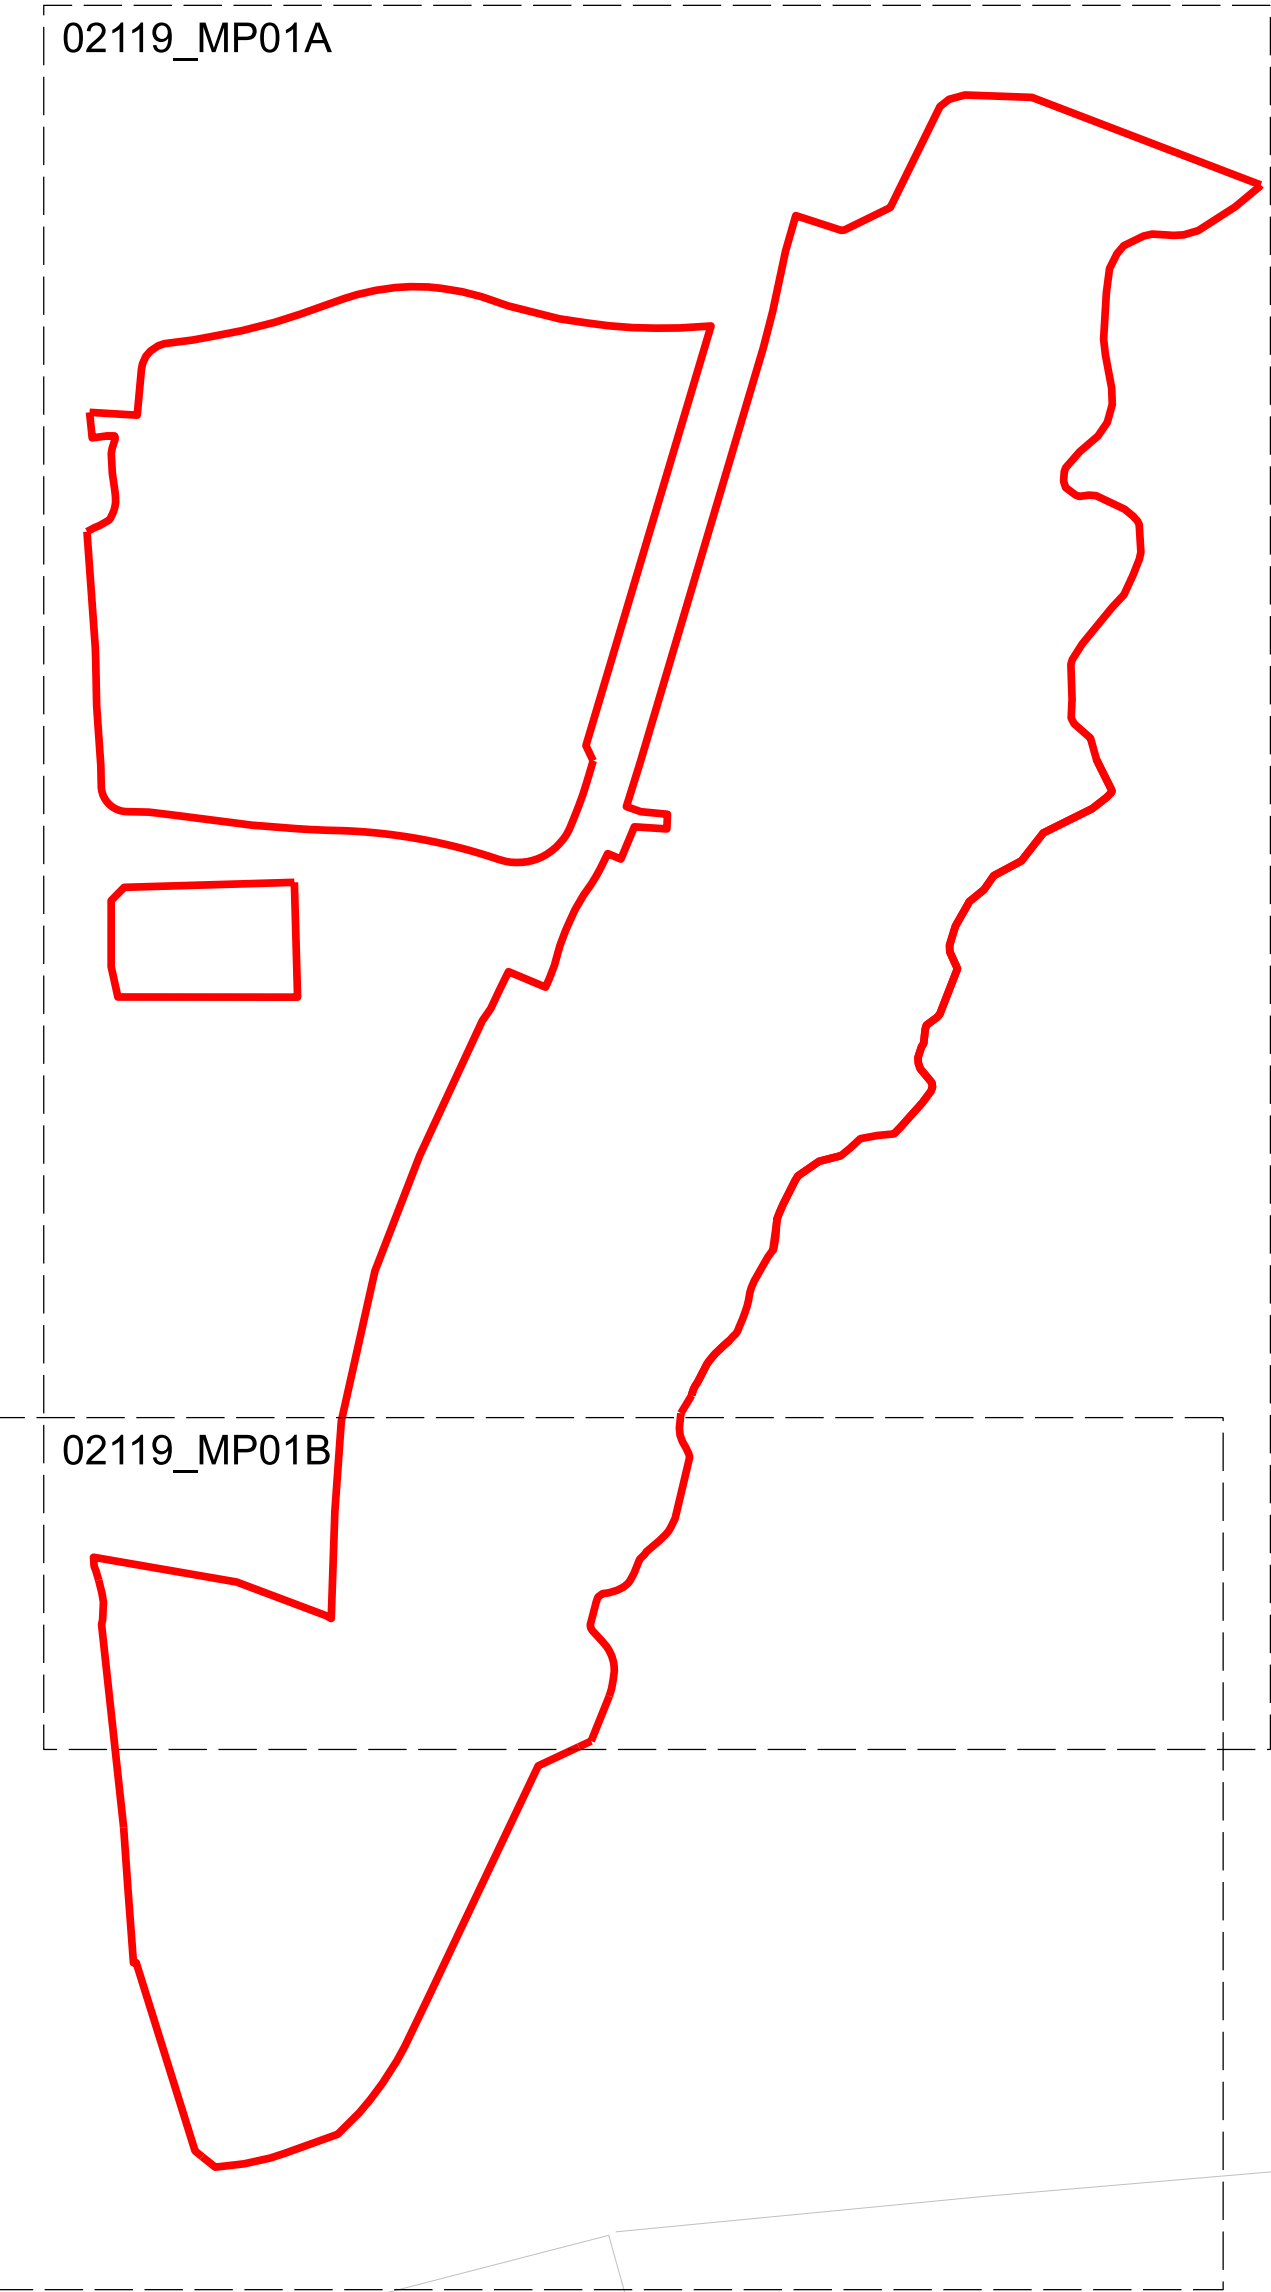

P02	15.12.25	Postplanning revisions	ABL/RAP	DEC
P01	30.07.25	Planning Submission	ABL/RAP	DEC

Rev	Date	Description	Drawn	Chkd
-----	------	-------------	-------	------

Drawing Status

PLANNING

Client

Hill Holdings



JTP Studios
Unit 5, The Rum Warehouse
Pennington Street
London, E1W 2AP
+44 (0)20 7017 1780
www.jtp.co.uk

Project

**Ph1c Northern Arc
Burgess Hill**

Drawing Title

**Proposed Site Layout
Parking Strategy**

Scale @ A1 1:500 Job Ref. 02119

Drawing No. 02119 _ MP02B Revision P02

