


Scale: 1:200 6 10 20m



ELIVIA
HOMES



.....
 Revision Note & Date
 Rev Date Note
 Amended Checked

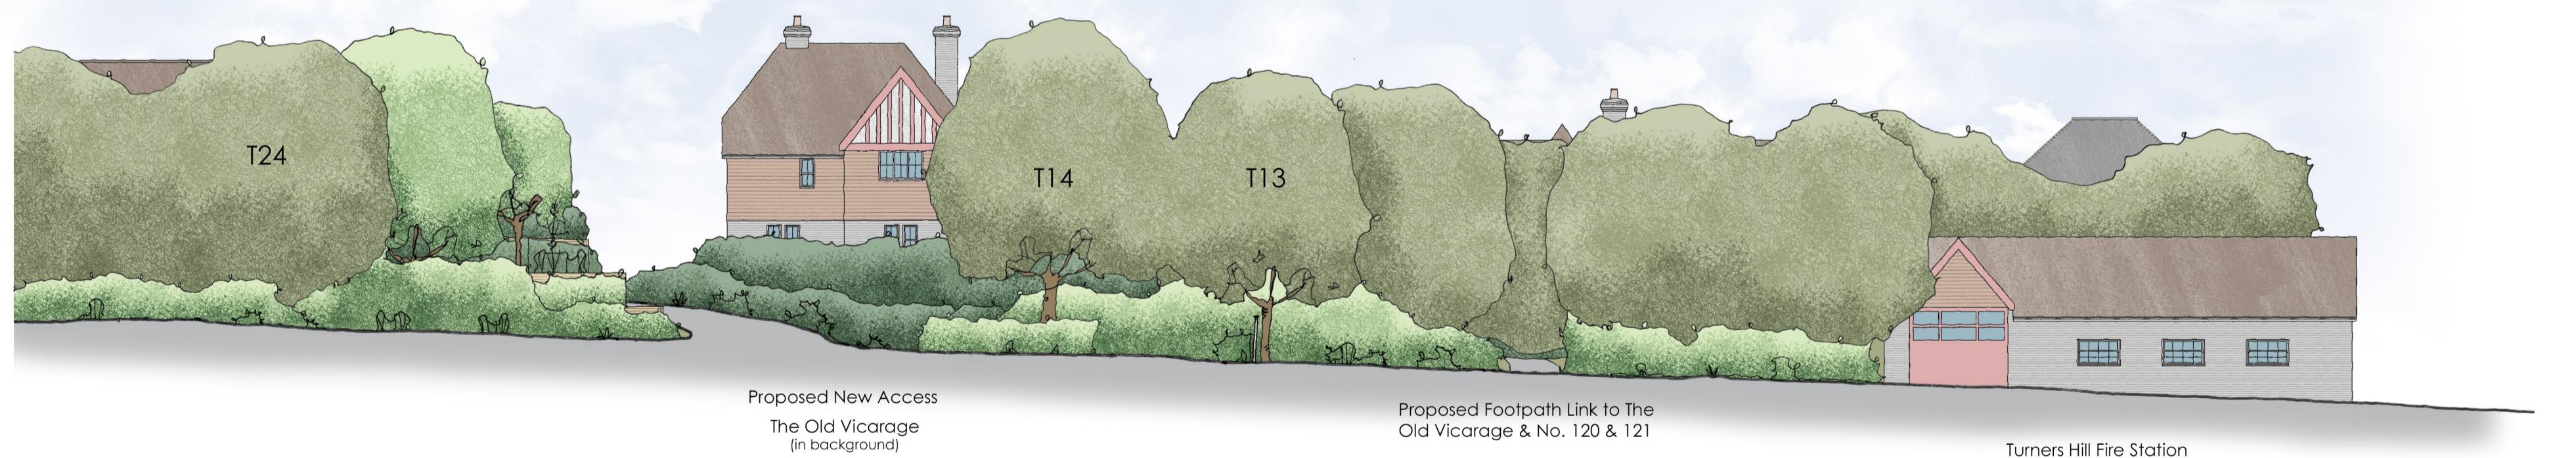

ON
ARCH
TECT
URE

Canterbury Studio
 Logan House, St Andrews Close
 Canterbury,
 CT1 2RP
 info@onarchitecture.co.uk
 onarchitecture.co.uk
 01227 634334

Project Title
 Proposed Residential Development,
 Church Road, Turners Hill
 Client Details
 Elivia Homes Eastern

Drawing Title
 Existing & Proposed Indicative Street
 Scenes from Church Road

BIM Number

Scale 1:200 @ A1 Date Feb 2023 Drawn GA Checked RDT

Drawing Status

Planning Issue

Project No. 20.173 Drawing No. 2502 Status P Revision