

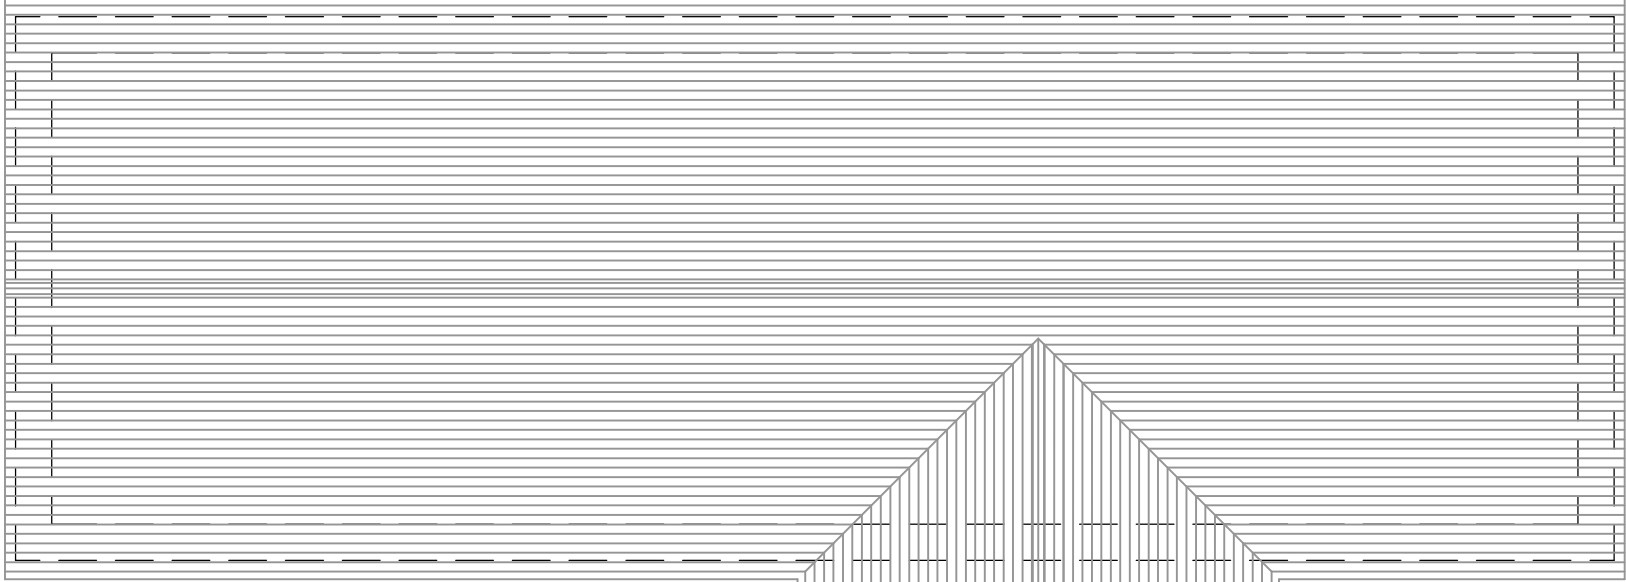
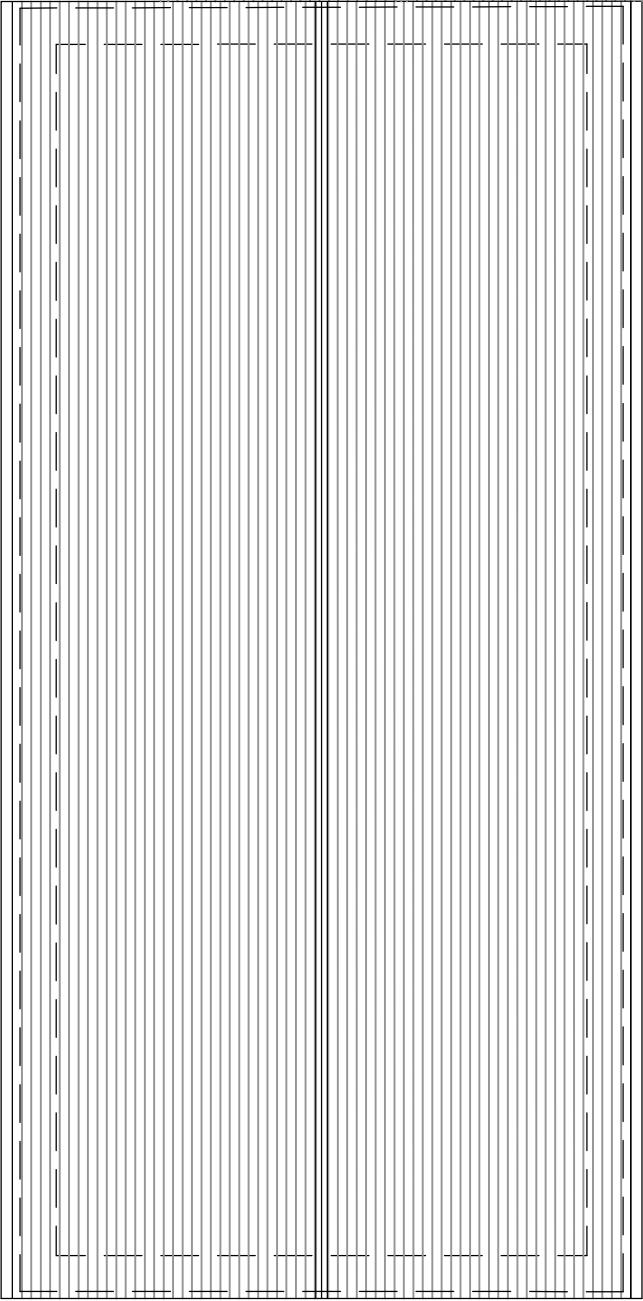
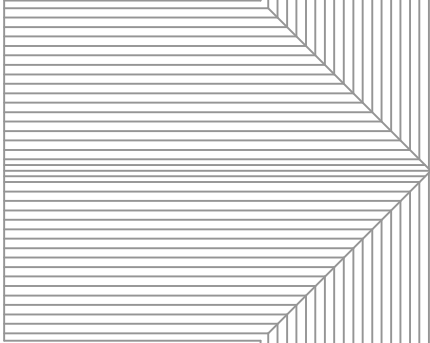
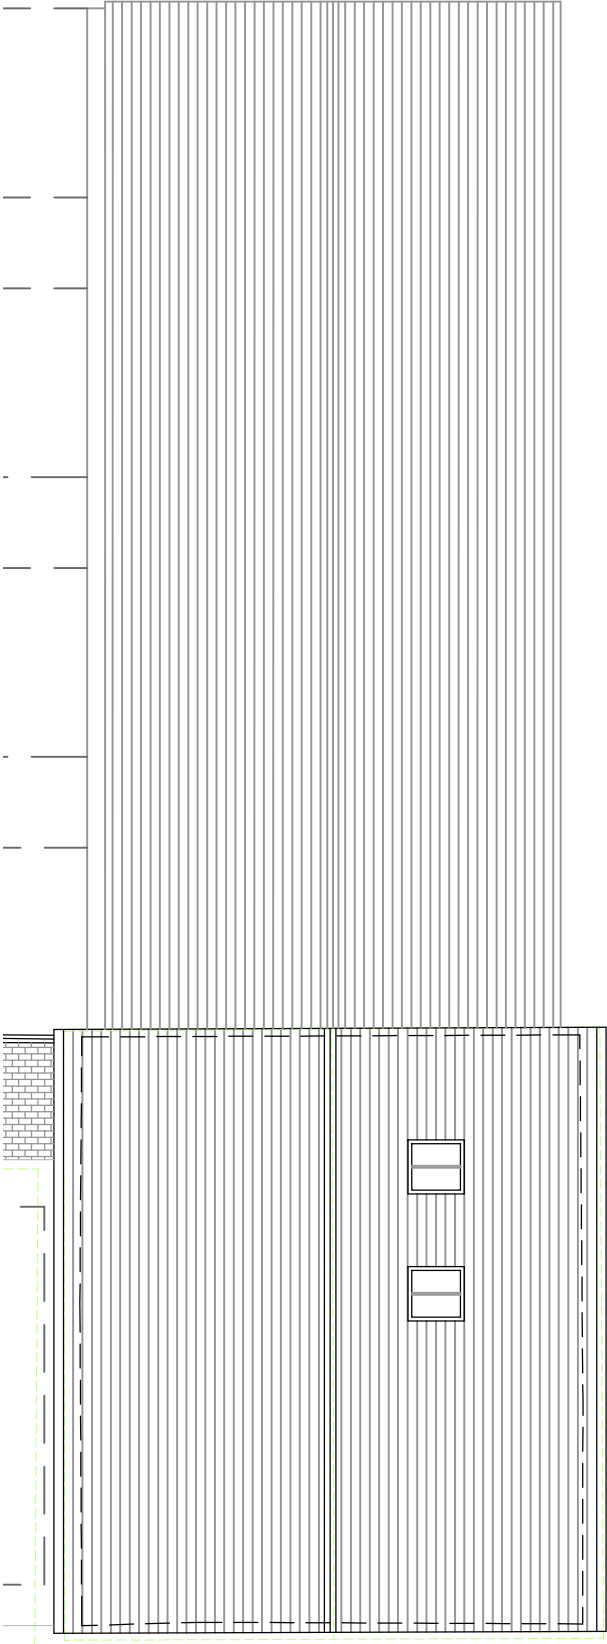


events venue
roof plan

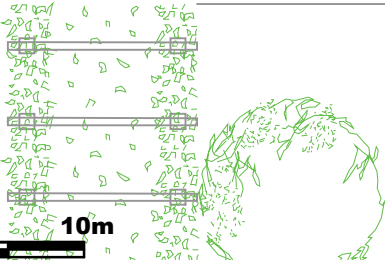

© G3 Architecture
This drawing is copyright and shall not be reproduced, stored in a retrieval system, or used in any form without the written permission.
This drawing must be read in conjunction with the related drawings and documentation.
It is the contractor's responsibility to ensure that the dimensions shown on this drawing are correct and to check all dimensions on site.
Any discrepancy is to be reported immediately.
IF IN DOUBT ASK.

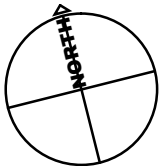

notes + revisions		client + project		title		scale	number
		Telbridge Properties		Twineham Court Farm		1:100 @ A3	2427.PL04
		Twineham Court Farm		Proposed Events Venue		DATE	STATUS
		Bob Lane, Twineham		Roof Plan		15.02.2024	PLANNING