

**Planting Schedule**

Open Space Trees			
Number	Species	Specification	Density
5	Acer campestre	Extra Heavy Standard: 3x: RB: Clear Stem min. 200cm	Counted
6	Acer campestre 'Elegant'	Extra Heavy Standard: 3x: RB: Clear Stem min. 200cm	Counted
9	Acer campestre 'Elsrijk'	Extra Heavy Standard: 3x: RB: Clear Stem min. 200cm	Counted
8	Betula pendula	Extra Heavy Standard: 3x: RB: Clear Stem min. 200cm	Counted
15	Carpinus betulus 'Frans Fontaine'	Extra Heavy Standard: 3x: RB: Clear Stem min. 200cm	Counted
3	Fagus sylvatica	Extra Heavy Standard: 3x: RB: Clear Stem min. 200cm	Counted
6	Malus baccata 'Street Parade'	Extra Heavy Standard: 3x: RB: Clear Stem min. 200cm	Counted
7	Malus trilobata	Extra Heavy Standard: 3x: RB: Clear Stem min. 200cm	Counted
4	Prunus avium	Extra Heavy Standard: 3x: RB: Clear Stem min. 200cm	Counted
8	Quercus robur	Extra Heavy Standard: 3x: RB: Clear Stem min. 200cm	Counted
8	Sorbus aria	Extra Heavy Standard: 3x: RB: Clear Stem min. 200cm	Counted
15	Sorbus aucuparia	Extra Heavy Standard: 3x: RB: Clear Stem min. 200cm	Counted
6	Sorbus aucuparia 'Sheerwater Seedling'	Extra Heavy Standard: 3x: RB: Clear Stem min. 200cm	Counted

Feature Trees			
Number	Species	Specification	Density
1	Betula utilis jacquemontii	Extra Heavy Standard: 3x: RB: Clear Stem min. 200cm	Counted
2	Ginkgo biloba	Extra Heavy Standard: 4x: RB: Clear Stem min. 200cm	Counted
7	Liquidambar styraciflua	Extra Heavy Standard: 3x: RB: Clear Stem min. 200cm	Counted
1	Magnolia grandiflora	Leader with Laterals: C	Counted
4	Prunus 'Umineko'	Extra Heavy Standard: 5 brks: 3x: RB: Clear Stem 175-200cm	Counted

Orchard Trees			
Number	Species	Specification	Density
4	Malus domestica 'Alfriston'	Half Standard: M25 rootstock: 3 brks: B: Clear Stem 100-125cm	Counted
6	Malus domestica 'Coronation'	Half Standard: M25 rootstock: 3 brks: B: Clear Stem 100-125cm	Counted
3	Malus domestica 'Forge'	Half Standard: M25 rootstock: 3 brks: B: Clear Stem 100-125cm	Counted
4	Prunus avium 'Stella'	Half Standard: Prunus F.12.1 Rootstock: 3 brks: B: Clear Stem 100-125cm	Counted
3	Prunus avium 'Sunburst'	Half Standard: Prunus F.12.1 Rootstock: 3 brks: B: Clear Stem 100-125cm	Counted
2	Prunus cerasus 'Morello'	Half Standard: Prunus F.12.1 Rootstock: 3 brks: B: Clear Stem 100-125cm	Counted
6	Pyrus communis 'Concorde'	Half Standard: Pyrus communis Rootstock: 3 brks: B: Clear Stem 100-125cm	Counted

Multi-stem Trees & Specimen Shrubs			
Number	Species	Specification	Density
4	Amelanchier lamarckii	3x: Multi-stem; bushy; 3 stems minimum; RB	Counted
3	Ginkgo biloba	Multi-Stemmed: Bushy; 3 Stems min.: 3x: RB	Counted
6	Magnolia stellata	Branched: 5 brks: C	Counted

Native Scrub Mix				
Number	Species	Specification	Density	Percentage
1617	Cornus sanguinea	1+1: Transplant - seed raised: Branched: 2 brks: B	0.45Ctr	20%
1617	Corylus avellana	1+1: Transplant - seed raised: Branched: 2 brks: B	0.45Ctr	20%
810	Euonymus europaeus	1+1: Transplant - seed raised: Branched: 3 brks: B	2/m <sup>2</sup>	15%
1214	Rosa canina	1+0: Seedling: Branched: B	3/m <sup>2</sup>	15%
408	Salix caprea	1+1: Transplant - seed raised: Provenance UK Area 403: B	1/m <sup>2</sup>	15%
810	Viburnum opulus	1+1: Transplant - seed raised: Branched: 2 brks: B	2/m <sup>2</sup>	15%


Native Hedge Mix					
Number	Species	Pot Size	Specification	Density	Percentage
127	Cornus sanguinea		1+1: Transplant - seed raised: Branched: 2 brks: B	0.45Ctr	10%
188	Corylus avellana		1+1: Transplant - seed raised: Branched: 2 brks: B	0.45Ctr	15%
250	Crataegus monogyna		1+1: Transplant - seed raised: B	0.45Ctr	20%
127	Euonymus europaeus		1+1: Transplant - seed raised: Branched: 3 brks: B	0.45Ctr	10%
127	Ilex aquifolium	2L	Leader with Laterals: C	0.45Ctr	10%
188	Prunus spinosa		1+1: Transplant - seed raised: Branched: 2 brks: B	0.45Ctr	15%
127	Rosa canina		1+0: Seedling: Branched: B	0.45Ctr	10%
127	Viburnum opulus		1+1: Transplant - seed raised: Branched: 2 brks: B	0.45Ctr	10%

Single Species Hedge				
Number	Species	Pot Size	Specification	Density
111	Fagus sylvatica		1+1: Transplant - seed raised: B	1/m
164	Photinia x fraseri 'Little Red Robin'	10L	Bushy; 9 brks: C	3/m

Native Shrub Mix					
Number	Species	Pot Size	Specification	Density	Percentage
218	Cornus sanguinea		1+1: Transplant - seed raised: Branched: 3 brks: B	2/m <sup>2</sup>	15%
218	Corylus avellana		1+1: Transplant - seed raised: Branched: 2 brks: B	2/m <sup>2</sup>	15%
218	Crataegus monogyna		1+1: Transplant - seed raised: B	2/m <sup>2</sup>	15%
218	Ilex aquifolium	2L	Leader with Laterals: C	2/m <sup>2</sup>	10%
147	Ligustrum vulgare	2L	Branched: 3 brks: C	2/m <sup>2</sup>	10%
147	Polystichum setiferum	3L	Full Pot: C	2/m <sup>2</sup>	10%
147	Sambucus nigra		1+0: Seedling: Branched: 2 brks: B	2/m <sup>2</sup>	10%
147	Viburnum opulus	3L	Branched: 4 brks: C	2/m <sup>2</sup>	10%

Ornamental Shrub & Herbaceous Mix 1				
Number	Species	Pot Size	Specification	Density
25	Asplenium scolopendrium	5L	Full Pot: C	1/m <sup>2</sup>
25	Aster 'Little Carlou'	3L	Full Pot: C	1/m <sup>2</sup>
25	Calamagrostis x acutiflora 'Karl Foerster'	5L	Full Pot: C	1/m <sup>2</sup>
35	Carex oshimensis 'Evergold'	5L	Full Pot: C	1/m <sup>2</sup>
35	Carex testacea	5L	Full Pot: C	1/m <sup>2</sup>
35	Deschampsia cespitosa 'Goldtau'	5L	Full Pot: C	1/m <sup>2</sup>
25	Echinacea purpurea	2L	Full Pot: C	1/m <sup>2</sup>
25	Lavandula angustifolia 'Hidcote'	5L	Bushy; 7 brks: C	1/m <sup>2</sup>
25	Lavandula x intermedia 'Alba'	5L	Bushy; 7 brks: C	1/m <sup>2</sup>
25	Rudbeckia fulgida deamii	3L	Full Pot: C	1/m <sup>2</sup>
25	Salvia nemorosa 'Caradonna'	5L	Full Pot: C	1/m <sup>2</sup>
25	Sedum 'Purple Emperor'	3L	Full Pot: C	1/m <sup>2</sup>
25	Stachys byzantina	5-7.5L	Full Pot: C	1/m <sup>2</sup>
25	Stipa tenuissima 'Pony Tails'	5-7.5L	Full Pot: C	1/m <sup>2</sup>
35	Tiarella cordifolia	5L	Full Pot: C	1/m <sup>2</sup>
25	Verbena bonariensis	5L	Full Pot: C	1/m <sup>2</sup>

Ornamental Shrub & Herbaceous Mix 2				
Number	Species	Pot Size	Specification	Density
55	Anthemis punctata cupaniana	3L	Full Pot: C	4/m <sup>2</sup>
20	Arbutus unedo	10L	Branched: 3 brks: C	1/m <sup>2</sup>
30	Asplenium scolopendrium	5L	Full Pot: C	2/m <sup>2</sup>
30	Calamagrostis x acutiflora 'Karl Foerster'	5L	Full Pot: C	2/m <sup>2</sup>
44	Ceanothus x delileanus 'Gloire de Versailles'	3L	Leader with Laterals: 3 brks: C	3/m <sup>2</sup>
68	Cosmos atrosanguineus 'Chocamocha'	2L	Full Pot: C	5/m <sup>2</sup>
44	Deschampsia cespitosa 'Goldtau'	2L	Full Pot: C	3/m <sup>2</sup>
30	Dryopteris filix-mas 'Barnesii'	3L	Full Pot: C	2/m <sup>2</sup>
20	Echinacea 'Rainbow Marcella'	2L	Full Pot: C	1/m <sup>2</sup>
20	Hamamelis x intermedia 'Pallida'		Branched: 3 brks: RB	1/m <sup>2</sup>
55	Heuchera 'Fireworks'	3L	Full Pot: C	4/m <sup>2</sup>
44	Lavandula x intermedia 'Alba'	5L	Bushy; 7 brks: C	2/m <sup>2</sup>
30	Monarda 'Cambridge Scarlet'	3L	Full Pot: C	3/m <sup>2</sup>
55	Nepeta 'Six Hills Giant'	3L	Full Pot: C	4/m <sup>2</sup>
44	Pennisetum orientale	3L	Full Pot: C	3/m <sup>2</sup>
30	Rosmarinus officinalis 'Miss Jessopp's Upright'	5L	Bushy; 5 brks: C	2/m <sup>2</sup>
68	Salvia elegans 'Tangerine Sage'	2L	Full Pot: C	5/m <sup>2</sup>
68	Stachys byzantina 'Silver Carpet'	3L	Full Pot: C	5/m <sup>2</sup>
55	Stipa tenuissima 'Pony Tails'	5-7.5L	Full Pot: C	4/m <sup>2</sup>
55	Thymus vulgaris	3L	Full Pot: C	4/m <sup>2</sup>

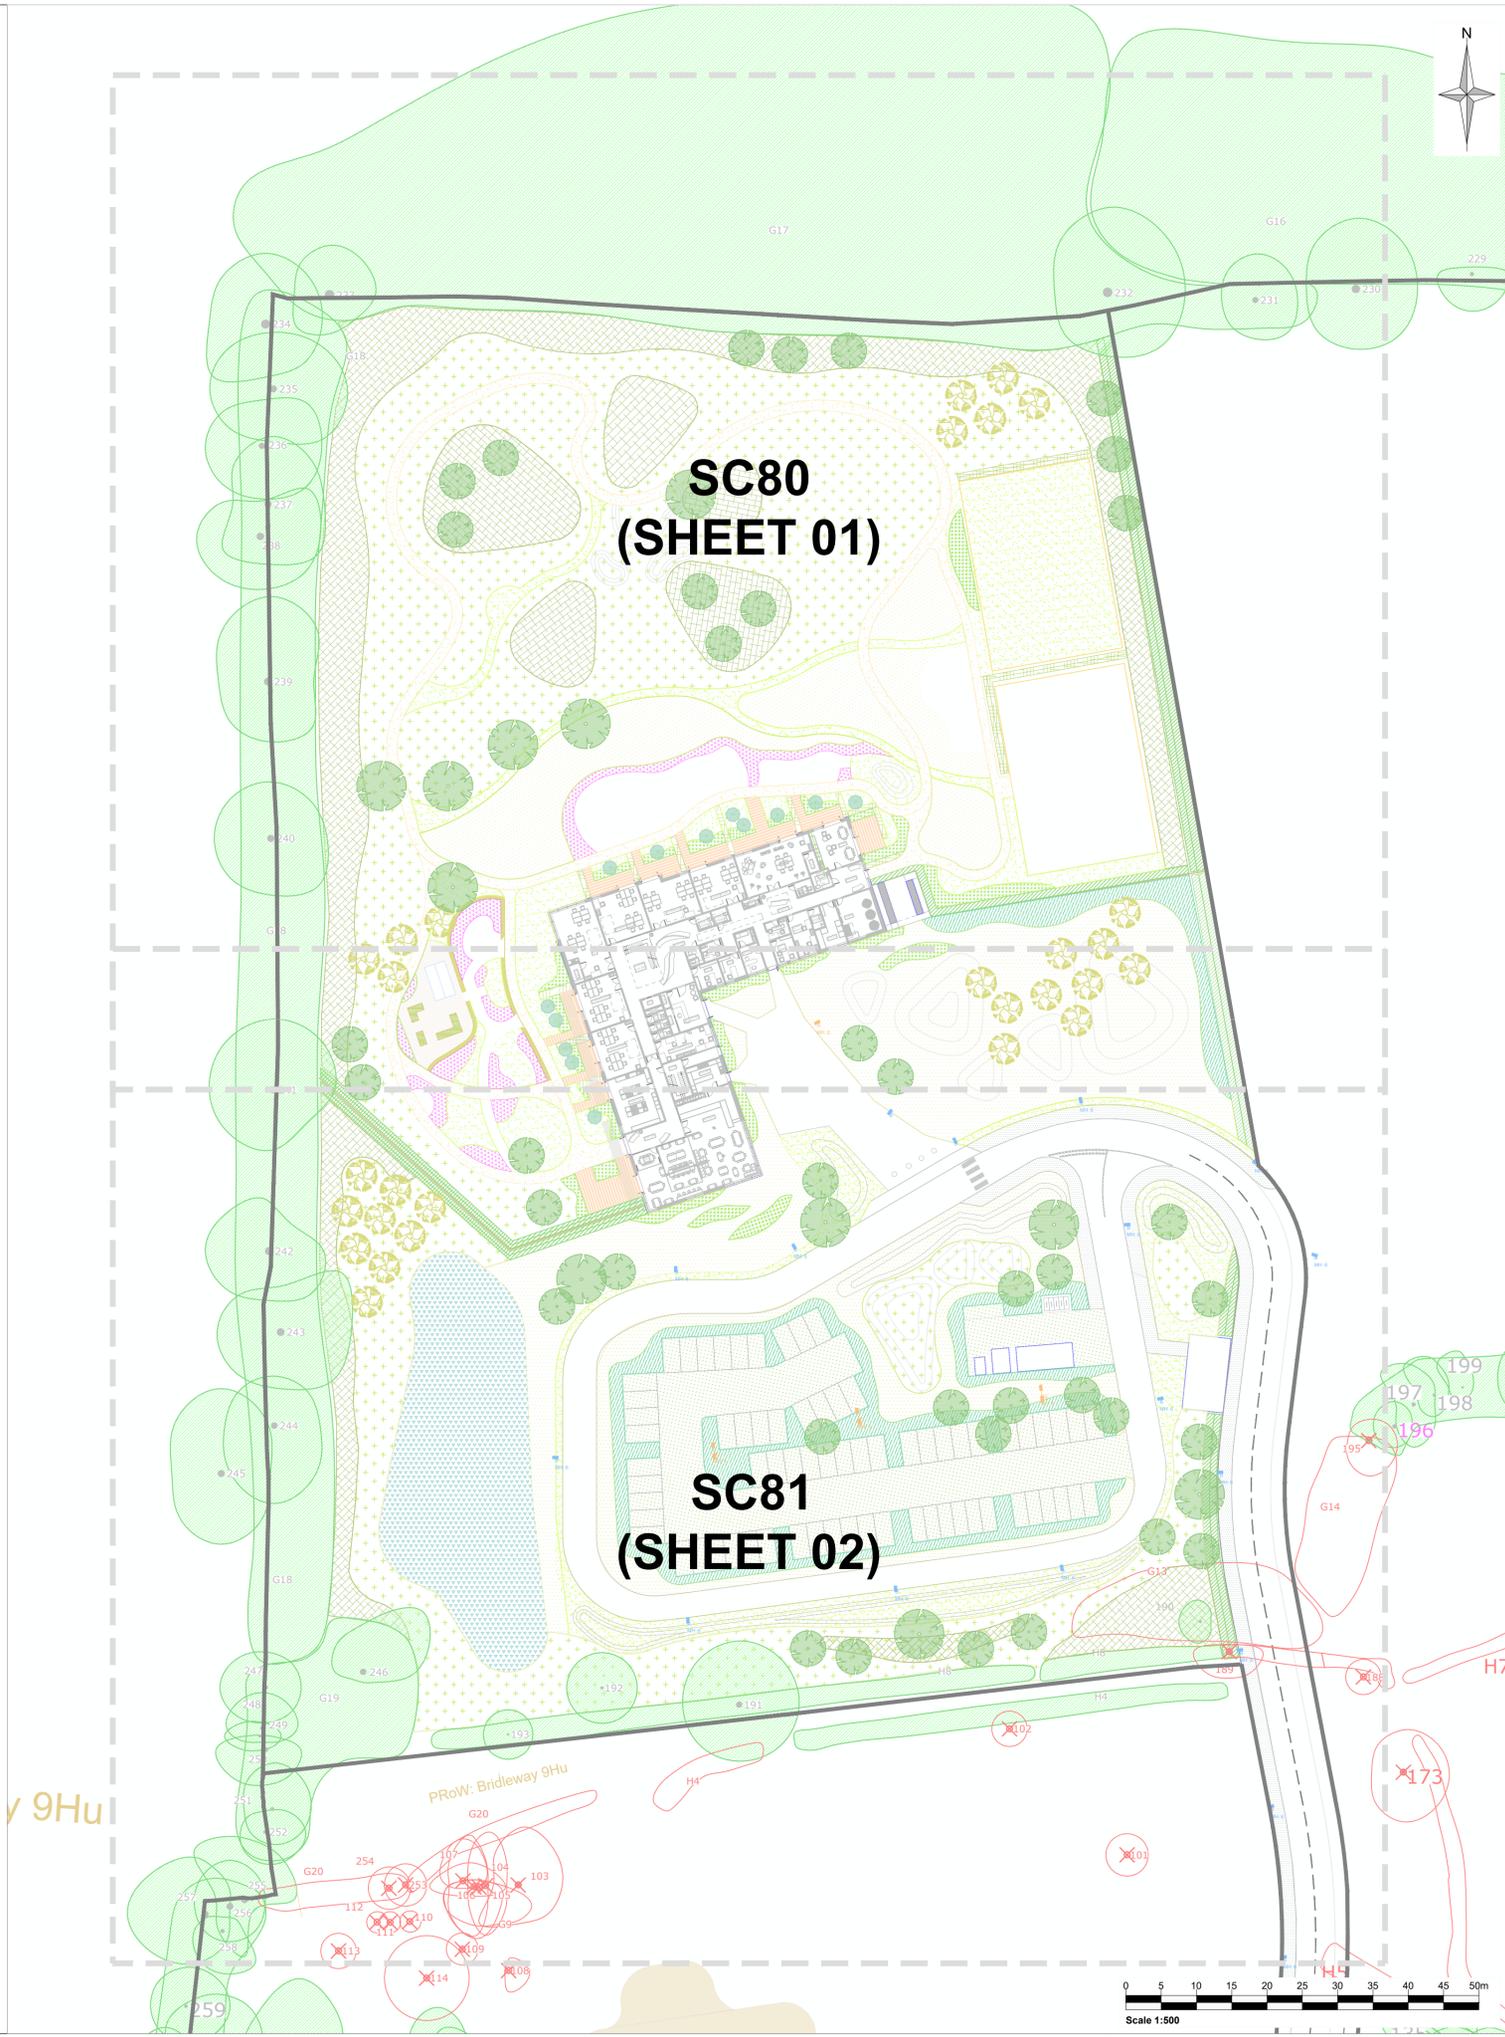

- Notes:**
- This drawing is for planning purposes only.
  - Levels strategy by RSK - Civils Engineer.
  - Architectural Layout by ECA Architecture and Planning received on 11.12.2025
  - Arboricultural information taken from drawing "SJA TRP 23527-052b NL LVS Hassocks, Sayers Common" by SJA.
  - Road and Car Park layout by i-Transport, drawing "TTS19984-GA-030 - car park and tracking" 12.12.2025
  - Drainage information taken from drawing "X-LDE-Drainage 16122025" by RSK
  - All build ups, edging and drainage to Engineers specification and detail - RSK
  - Refer to drawings SC77, SC78 for information on Hard Landscape, Furniture and Play
  - Refer to the Design and Access Statement and Illustrative Landscape masterplan SC76 for design objectives.
  - Refer to Landscape Management Plan SC84 for maintenance schedules and operations

P01	Issued for Planning	01/26	EW	LM	CR
00	First issue for comment.	12/25	EW	LM	JS
Rev	Amendments	Date	By	Chk	Auth

**SLR**  
www.slrconsulting.com

Drawing Purpose: **Planning**      Suitability Code:

Client: **Wates Developments Limited and the Licence Trade Charity**

Project: **Land at LVS Hassocks, London Road, Sayers Common, West Sussex**

Drawing Title: **Planting Plans Overall Sheet And Planting Schedule**

Scale: 1:500	@ A1	SLR Project No: 403.065419.00001
Designed: LM/EW	Drawn: LM/EW	Checked: LM
Date: JAN 2026	Date: JAN 2026	Date: JAN 2026
Authorised: CR	Authorised: CR	Authorised: CR
Drawing Number: <b>SC79</b>	Rev: <b>P01</b>	