



ORNAMENTAL PLANT BED

TYPICAL DETAIL SECTION 1:20 @ A2

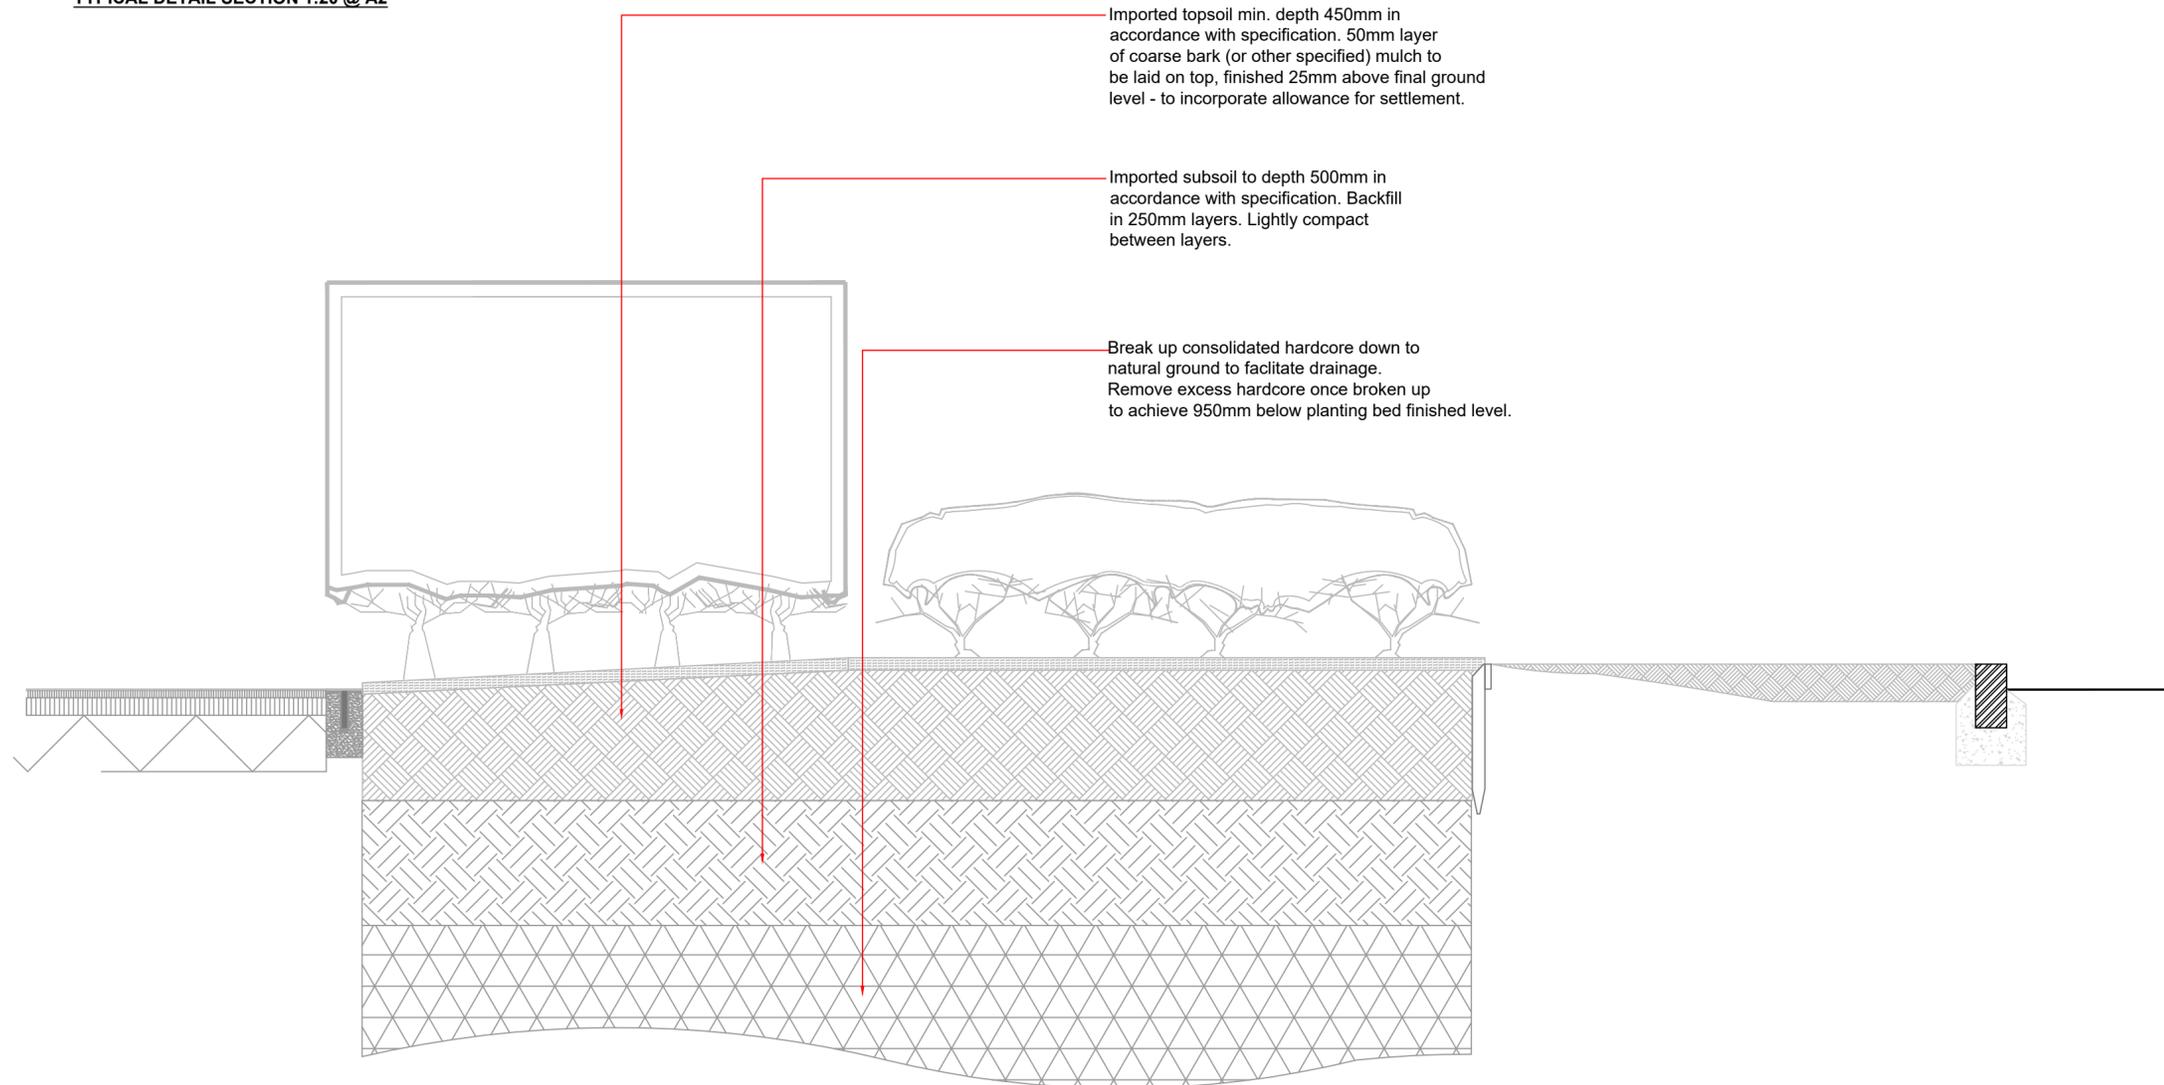

DOUBLE STAGGERED HEDGEROW @ 5 PLANTS PER / LM. MIXED NATIVE HEDGEROW TO BE PLANTED IN SINGLE SPECIES GROUPS 3, 5, 7 & 9

TYPICAL DETAIL SECTION 1:20 @ A2

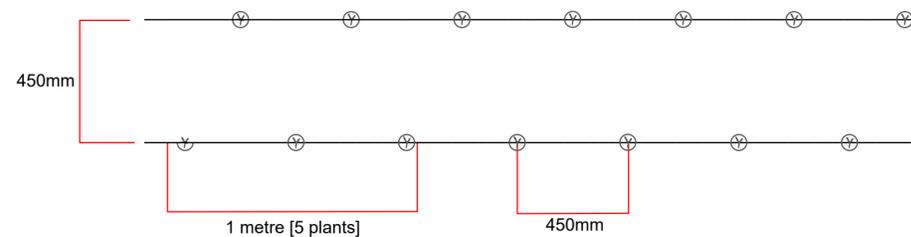


ORNAMENTAL HEDGEROW NOTES

- * Container grown stock to be pit planted.
 - * A 75mm deep layer of well composted bark mulch will be spread across all planted areas to assist with weed control.
- Refer to Landscape Management Plan (Jan 2026) for further details.

NATIVE HEDGEROW NOTES

- * Bareroot stock to be notch planted, whereas container grown stock to be pit planted.
 - * All hedgerow plants will be individually protected by 0.6m high, bio-degradable spiral guards supported by a softwood timber stake or, in the case of the bushier stock, a 0.6m shrub shelter and softwood timber stake.
 - * A 75mm deep layer of well composted bark mulch will be spread across all planted areas to assist with weed control.
- Refer to Landscape Management Plan (Jan 2026) for further details.

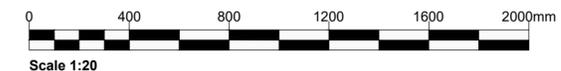

- Notes:**
1. Drawing for planning purposes only.
 2. Refer to drawings SC79, SC80 and SC81 for detailed Planting Plans and Schedule.
 3. Details are indicative only and are to be designed and constructed to manufacturers and engineers specification.

Rev	Amendments	Date	By	Chk	Auth
P01	Issued for Planning	22/26	EW	LM	CR
00	First draft for comment.	01/26	EW	LM	JS



www.slrconsulting.com

Drawing Purpose	Suitability Code
Planning	

Client
Wates Developments Limited and the Licence Trade Charity

Project
Land at LVS Hassocks, London Road, Sayers Common, West Sussex

Drawing Title
Soft Landscape Typical Details School Site

Scale	@ A2	SLR Project No.	403.065419.00001
-------	------	-----------------	------------------

Designed	Drawn	Checked	Authorised
EW/LM	EW	LM	CR

Date	Date	Date	Date
JAN 2026	JAN 2026	JAN 2026	JAN 2026

Drawing Number	Rev.
SC-87	P01

\\sr.local\eu\Offices\UK\Nottingham\Projects\Wales\Developments-06269\403.065419.00001 - Sayers Common\Tech\LA\Dwg\Wking\School Drawings\Technical Details\403.065419.00001_LVS School_SC-86-88_Hard and Soft Details.dwg 22/01/2026