



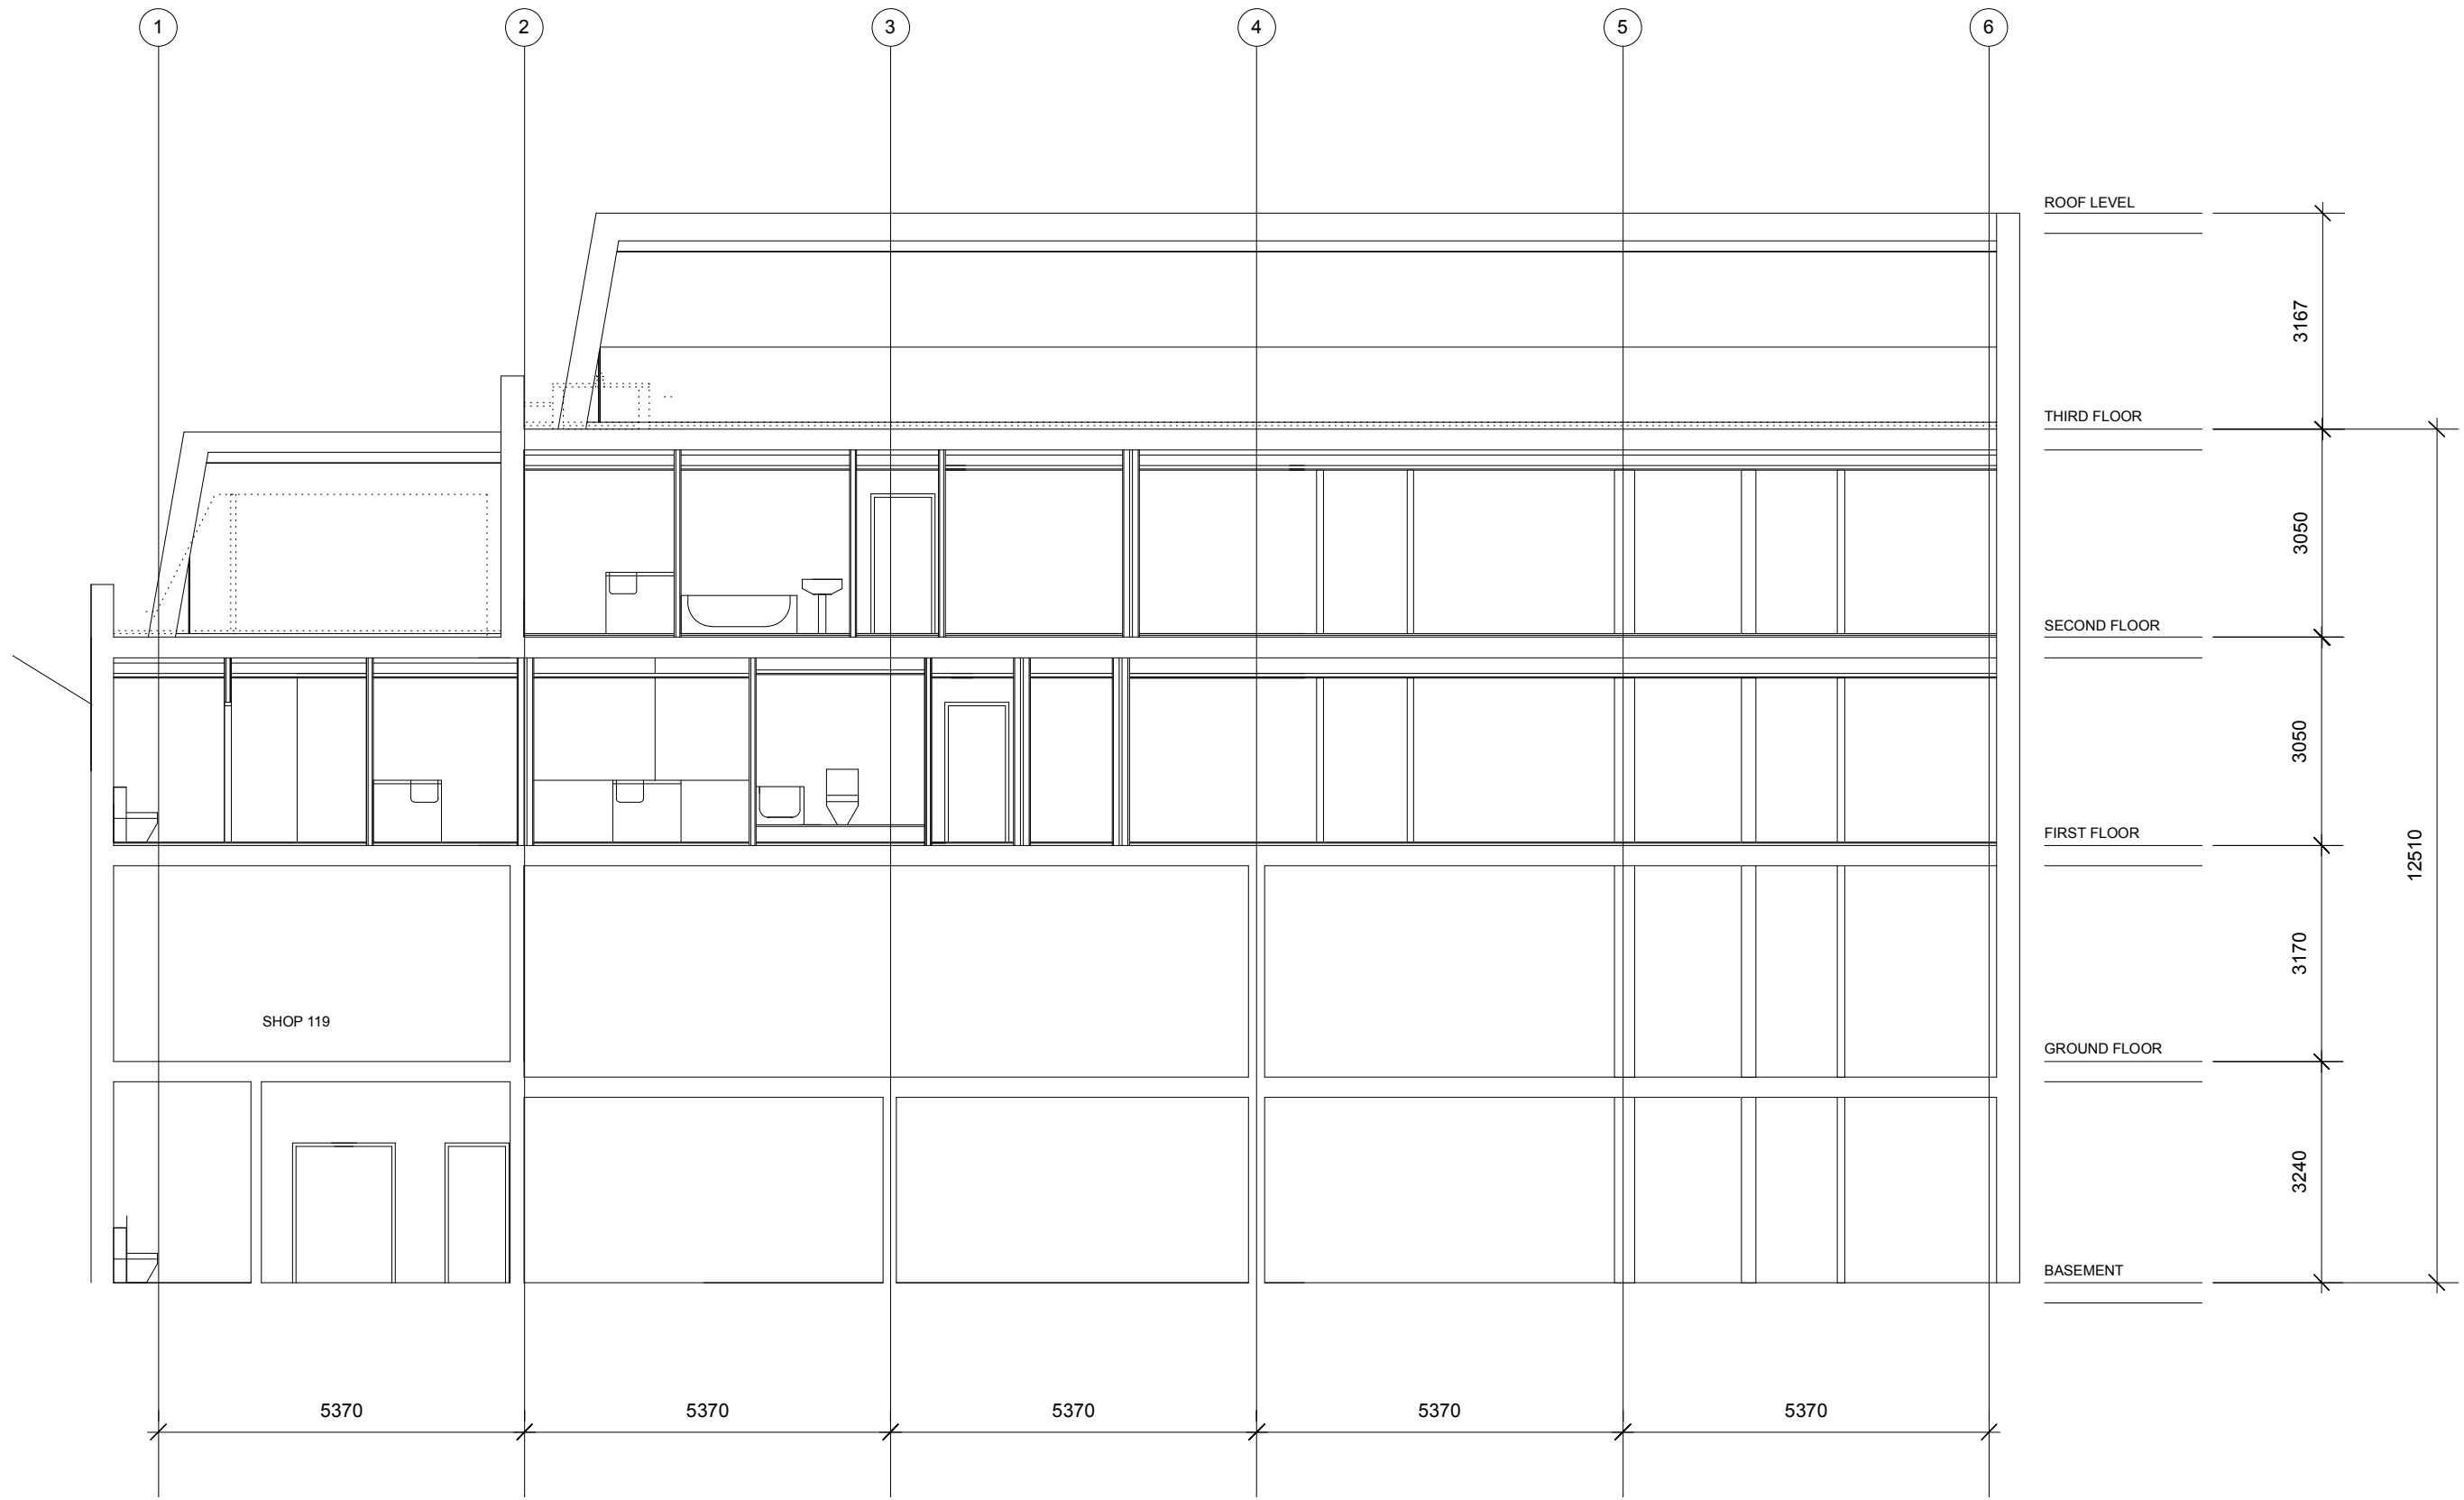

Proposed Section A-A

Revision			Date	Amendment	Notes										Client		Project		Drawing	
/			/	/											Sedlescombe South East Ltd		Victoria Gate, 119-127 South Road, Haywards Heath		william deakins architect	
															Scale		Status		Planning	
															1:100@A3		Drawn		SB	
															Date		January 2023		Revision	
															Project N°		Drawing N°		/	
															186		186/PL022		KT18 7RL	

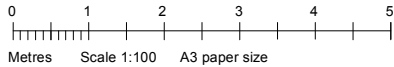

NO DIMENSIONS ARE TO BE SCALED FROM THIS DRAWING. THE CONTRACTOR/MANUFACTURER IS RESPONSIBLE FOR CHECKING ALL DIMENSIONS AND QUERING ANY DISCREPANCIES. THIS DRAWING IS THE PROPERTY OF WILLIAM DEAKINS ARCHITECT LTD. COPYRIGHT IS RESERVED BY THEM AND THE DRAWING IS ISSUED ON CONDITION THAT IT IS NOT COPIED, REPRODUCED, RETAINED OR DISCLOSED TO ANY UNAUTHORISED PERSON, EITHER WHOLLY OR IN PART, WITHOUT WRITTEN CONSENT.