


Only figured dimensions are to be used. All dimensions to be checked on site.


Please note: Refer to 'type' of drawing below; planning drawings should only be treated as such.

Notes

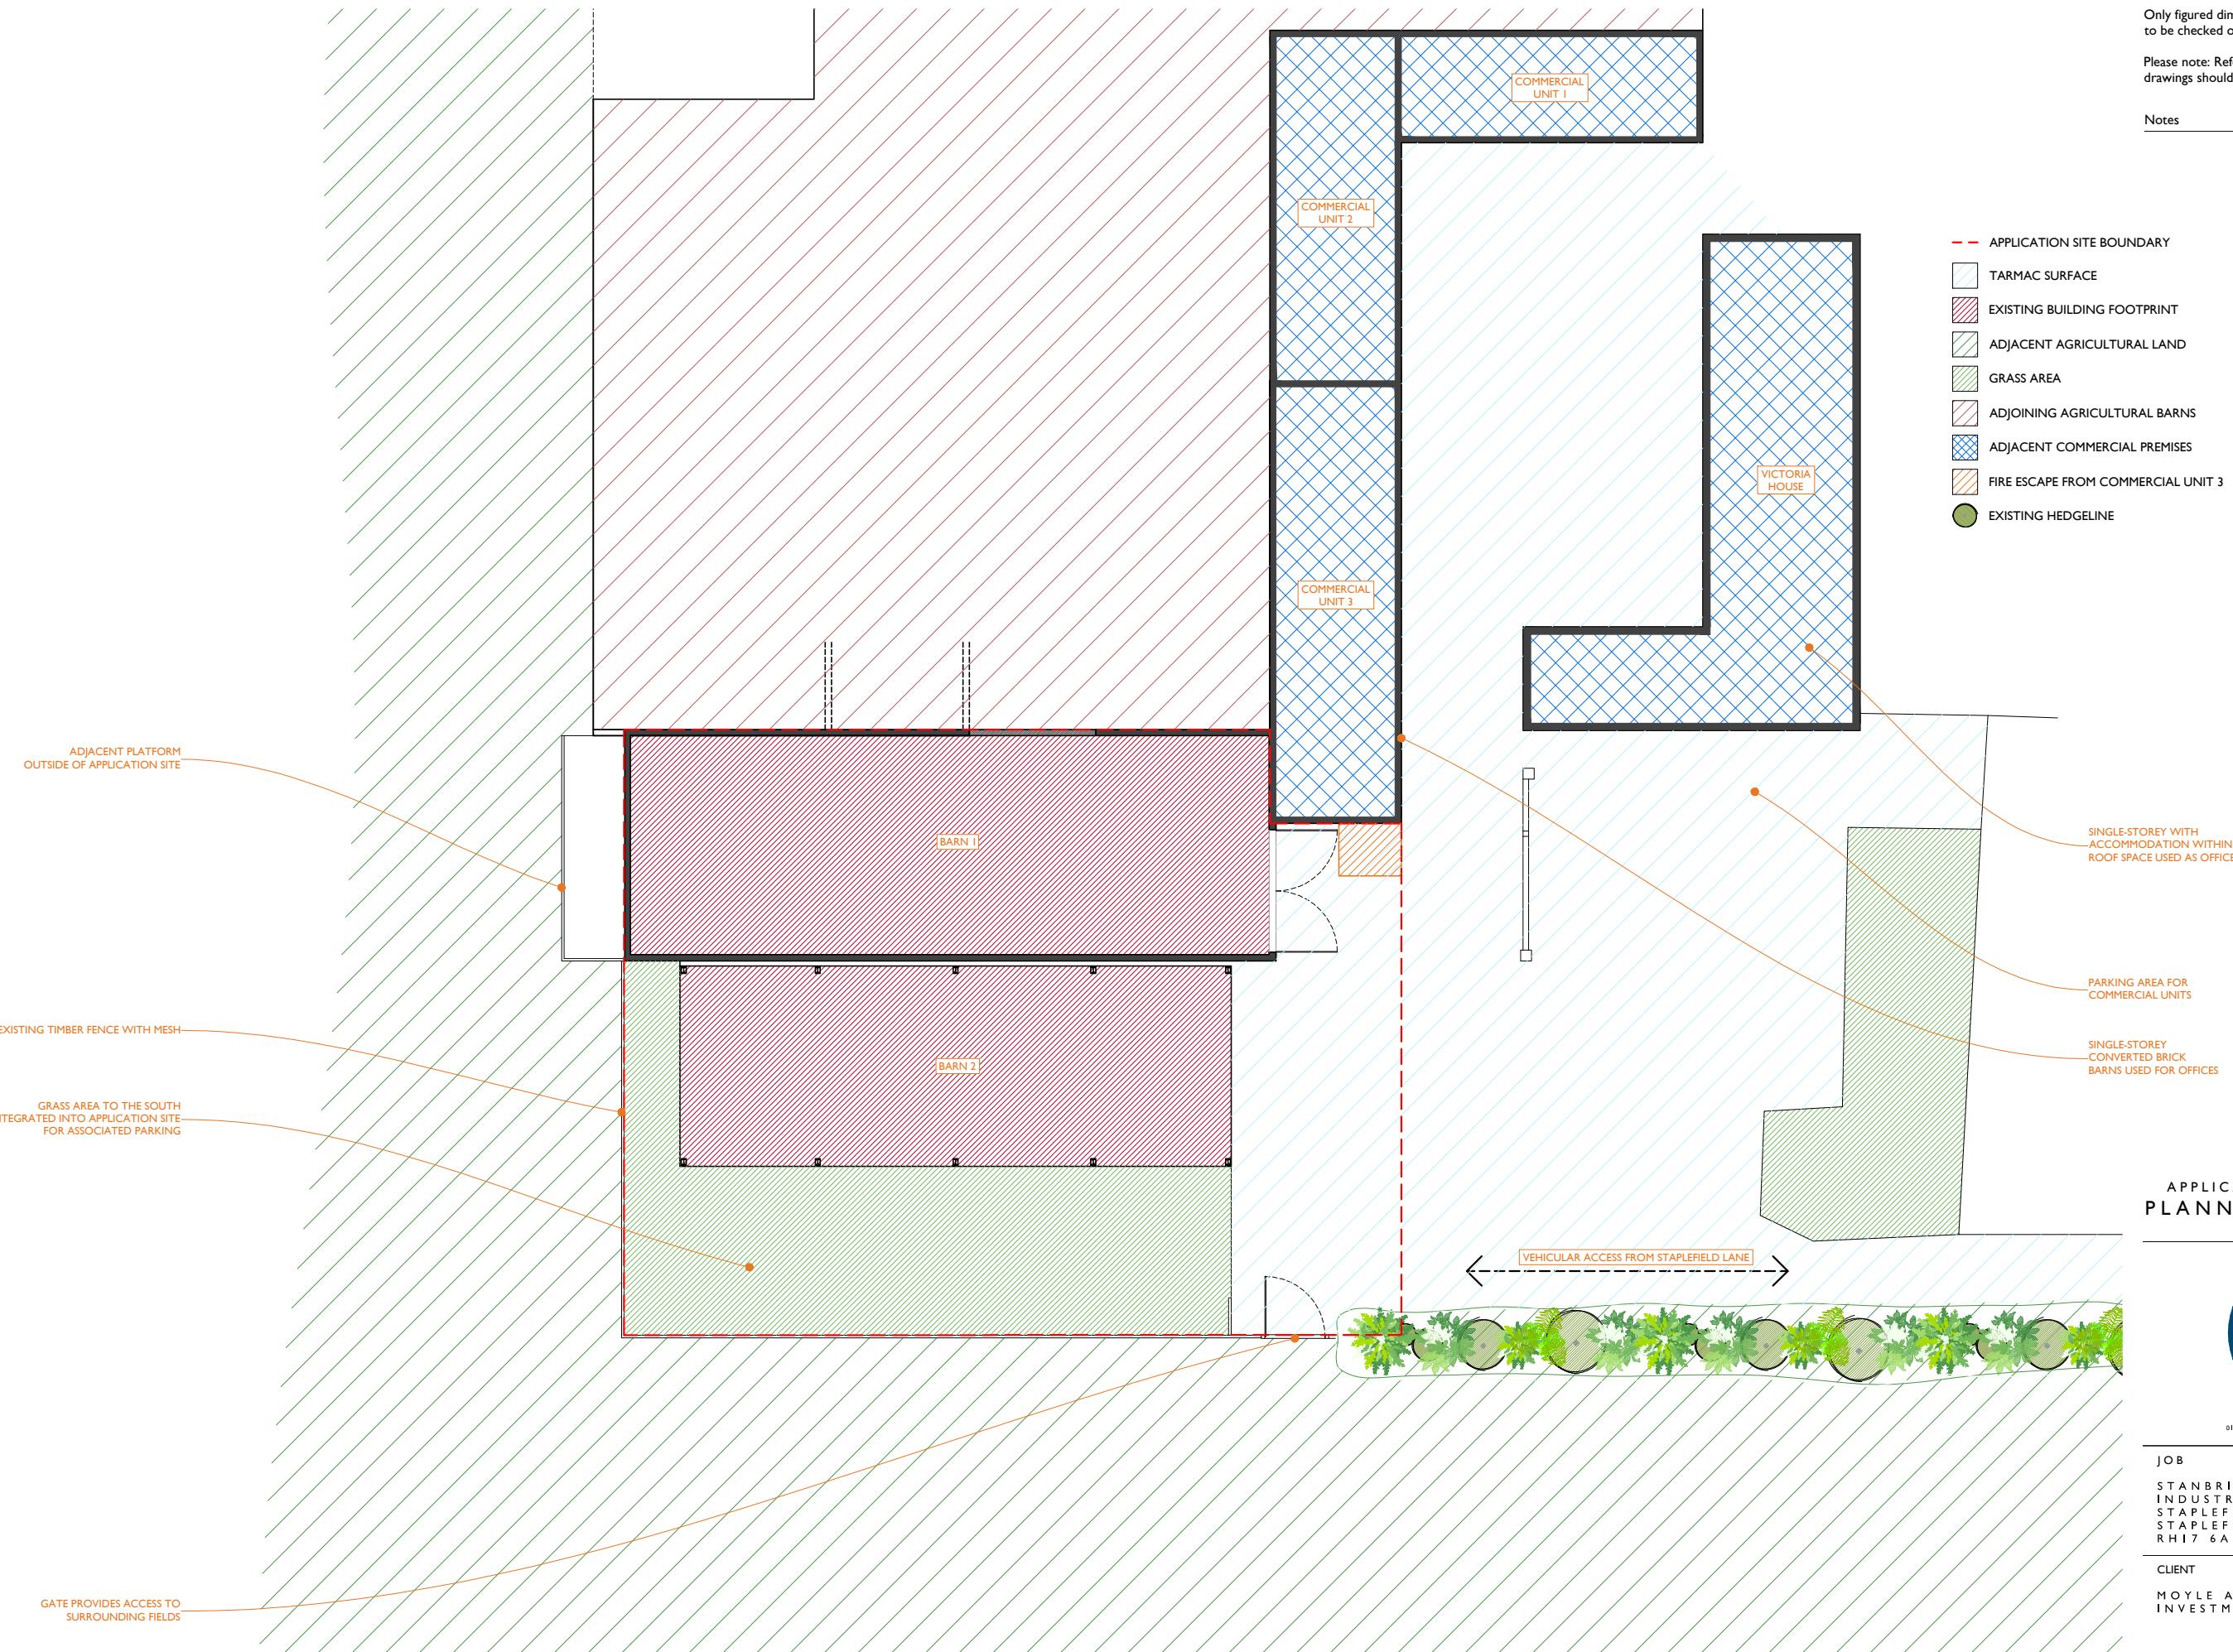

+SA Existing site analysis plan - scale 1:250 at A3

Scale in Metres

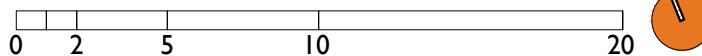

JOB		CHECKED
STANBRIDGE INDUSTRIAL PARK STAPLEFIELD LANE STAPLEFIELD RH17 6AS		LRA
CLIENT		DRAWN
MOYLE AND MOYLE INVESTMENTS LTD		BH
DRAWING		DATE
SITE ANALYSIS		03.23
		SCALE
		1:250 @ A3
REVISION		NUMBER
		2109-EX-006

24 Windlesham Road, Brighton, East Sussex BN1 3AG, UK
LRA-Retinue registered in England and Wales 12153276

DO NOT SCALE FROM THIS DRAWING. THIS DRAWING IS COPYRIGHT ©