


Only figured dimensions are to be used. All dimensions to be checked on site.

Please note: Refer to 'type' of drawing below; planning drawings should only be treated as such.

Notes

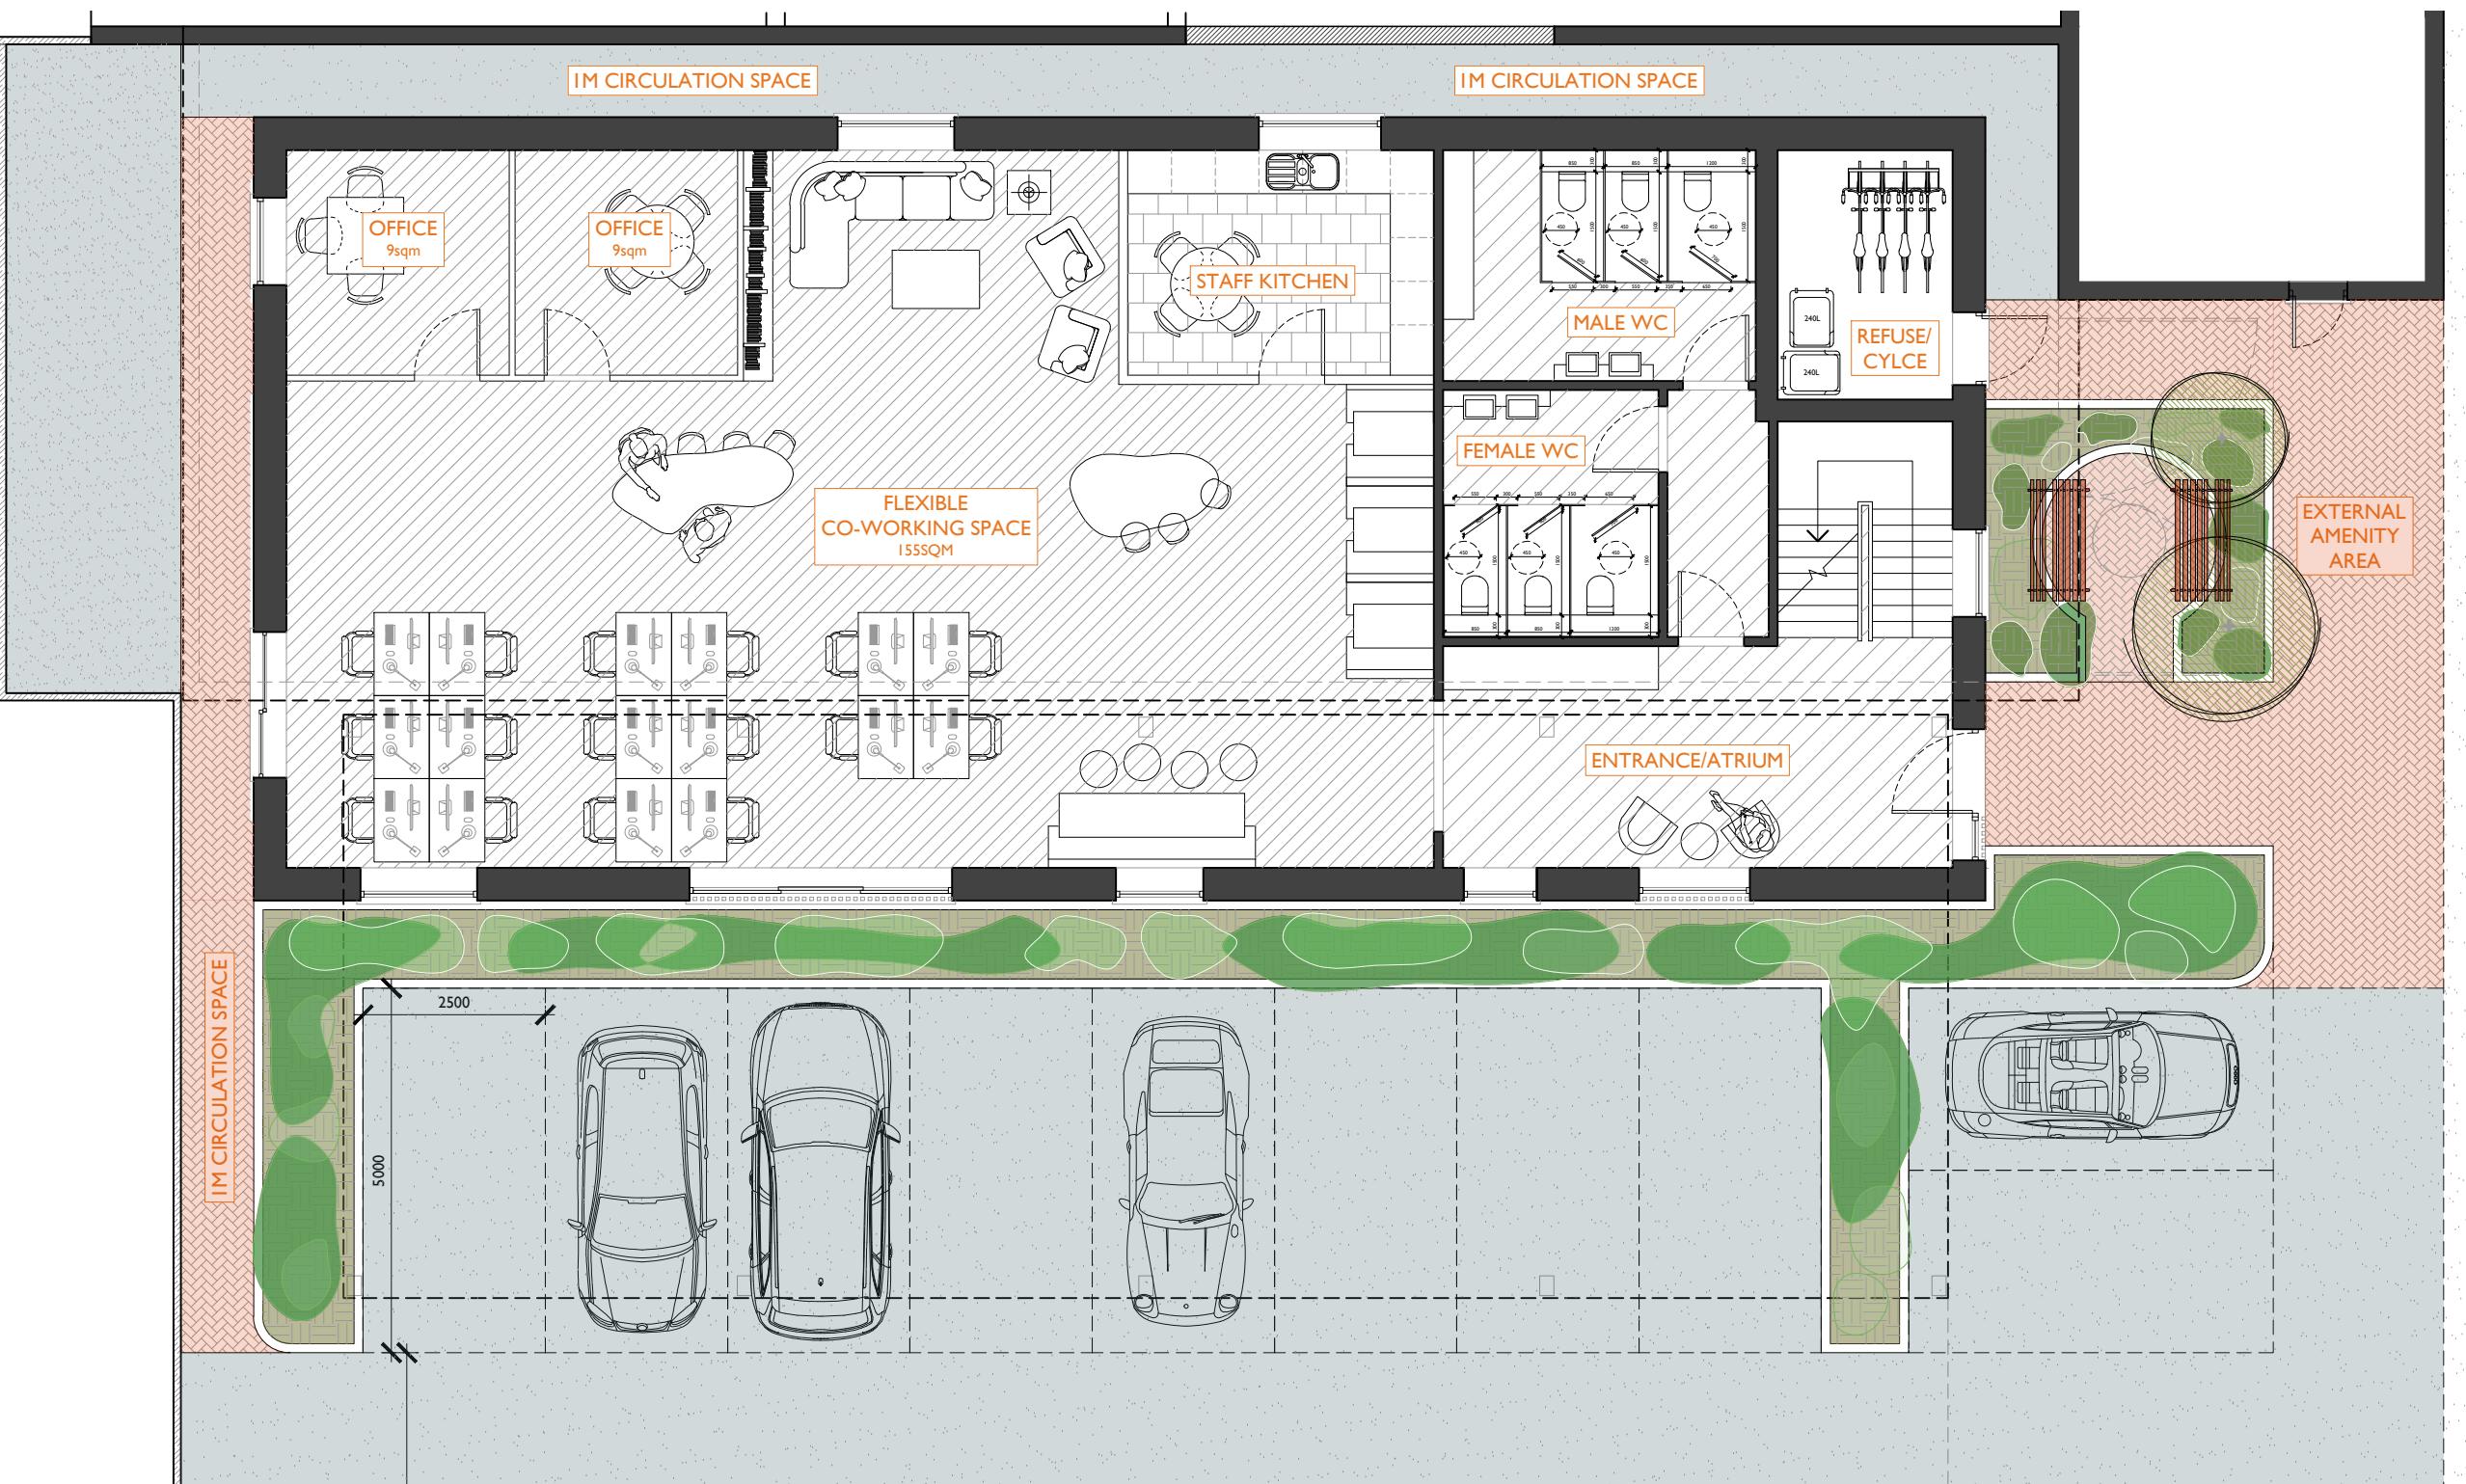

APPLICATION FOR DETAILED
PLANNING PERMISSION



01273 446 890 WWW.LRA-RETINUE.CO.UK

+00 Proposed landscaping plan - scale 1:100 at A3

Scale in Metres

0 1 2 3 4 5



- EXISTING BITUMEN MACADAM
- PROPOSED POST AND RAIL FENCE
- PROPOSED BRICK PAVING PATHS
- PROPOSED PERMEABLE ASPHALT
- PROPOSED FLOWER BEDS
- PLANTING ZONE 1
- PLANTING ZONE 2
- PROPOSED TREE

+PS Proposed plant & flower species

PLANTING ZONE 1



PLANTING ZONE 2



JOB	CHECKED
STANBRIDGE INDUSTRIAL PARK STAPLEFIELD LANE STAPLEFIELD RH17 6AS	LRA
CLIENT	DATE
MOYLE AND MOYLE INVESTMENTS LTD	12.23
SCALE	
	1:100 @ A3
DRAWING	REVISION
PROPOSED	
LANDSCAPING PLAN	NUMBER
	2109-PA-020

24 Windlesham Road, Brighton, East Sussex BN1 3AG, UK

LRA-Retinue registered in England and Wales 12353276

DO NOT SCALE FROM THIS DRAWING. THIS DRAWING IS COPYRIGHT ©