


3 SECTION REFERENCE

1 PROPOSED SECTION AA
Scale: 1:100

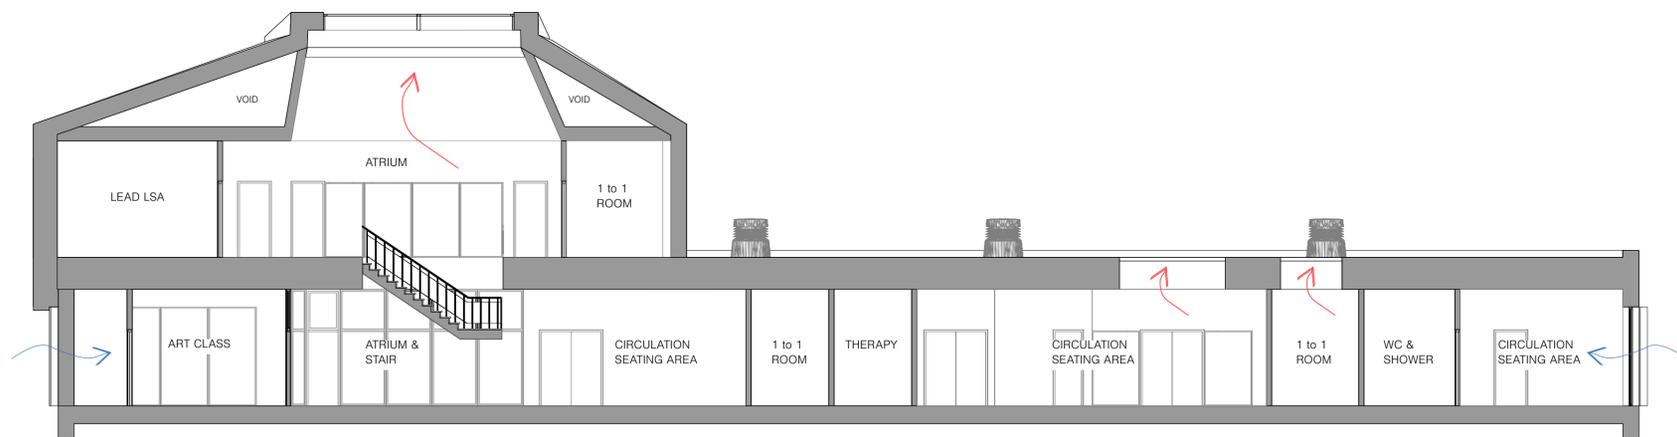

2 PROPOSED SECTION BB
Scale: 1:100



Address
SAYERS COMMON,
LVS HASSOCKS

REV	DATE	DESCRIPTION
Project ID	323	Drawn By NS
Date	18.12.25	Reviewed By AC
Scale	1:100 @ A1 & 1:200 @ A3	

Sheet Title
PROPOSED SECTION
AA & BB

Sheet No.
323_3_300