


Existing Block Plan 1:500

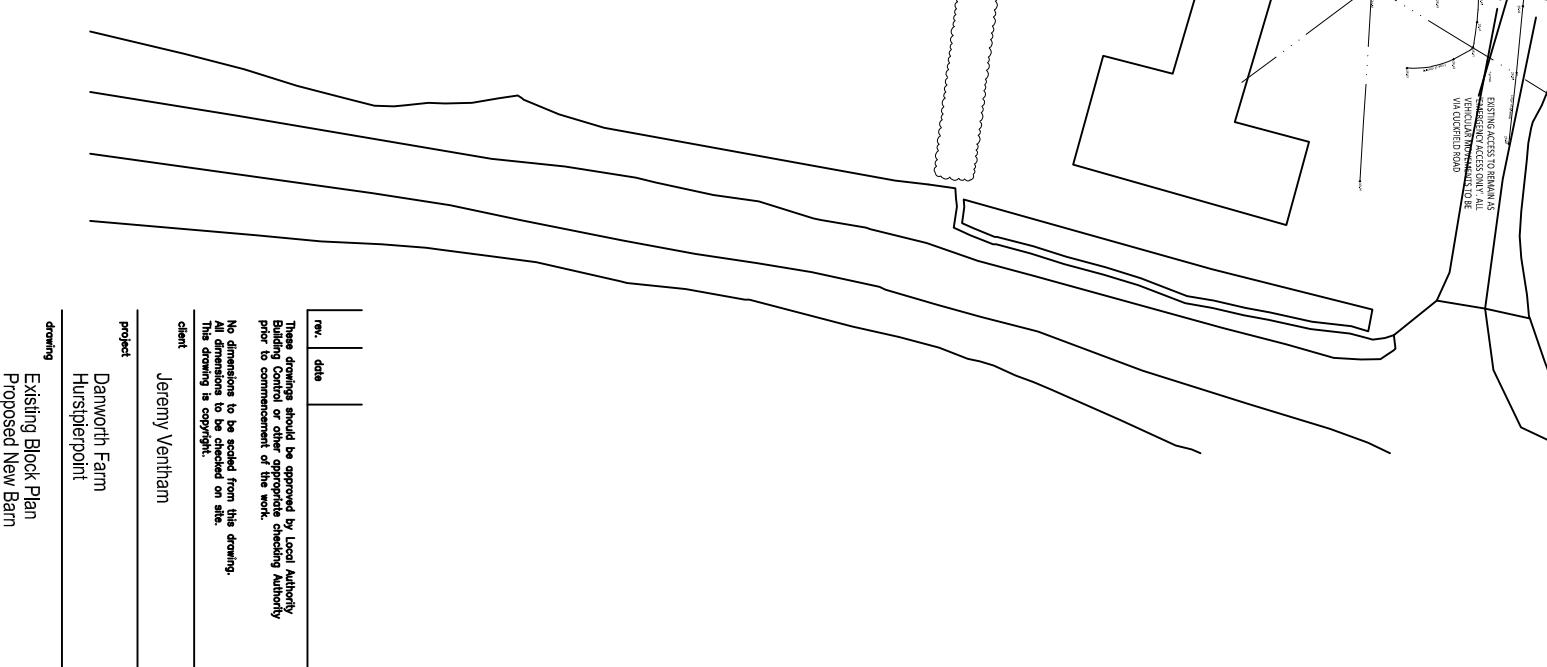

rev. date  
These drawings should be approved by Local Authority Building Control or other appropriate checking Authority prior to commencement of the work.

No dimensions to be scaled from this drawing.  
All dimensions to be checked on site.  
This drawing is copyright.

client  
Jeremy Ventham

project  
Danworth Farm  
Hunsbridge

drawing  
Existing Block Plan  
Proposed New Barn

code 1:500@A3 date 10.03.25  
drawn CH

9, Kenton Road  
East Sussex BN1 4PG  
tel: 01273 298217  
fax: 01273 298217  
e-mail: info@churchhagharchitects.co.uk

10 metres @ 1:500 on A3

50 metres @ 1:500 on A3