


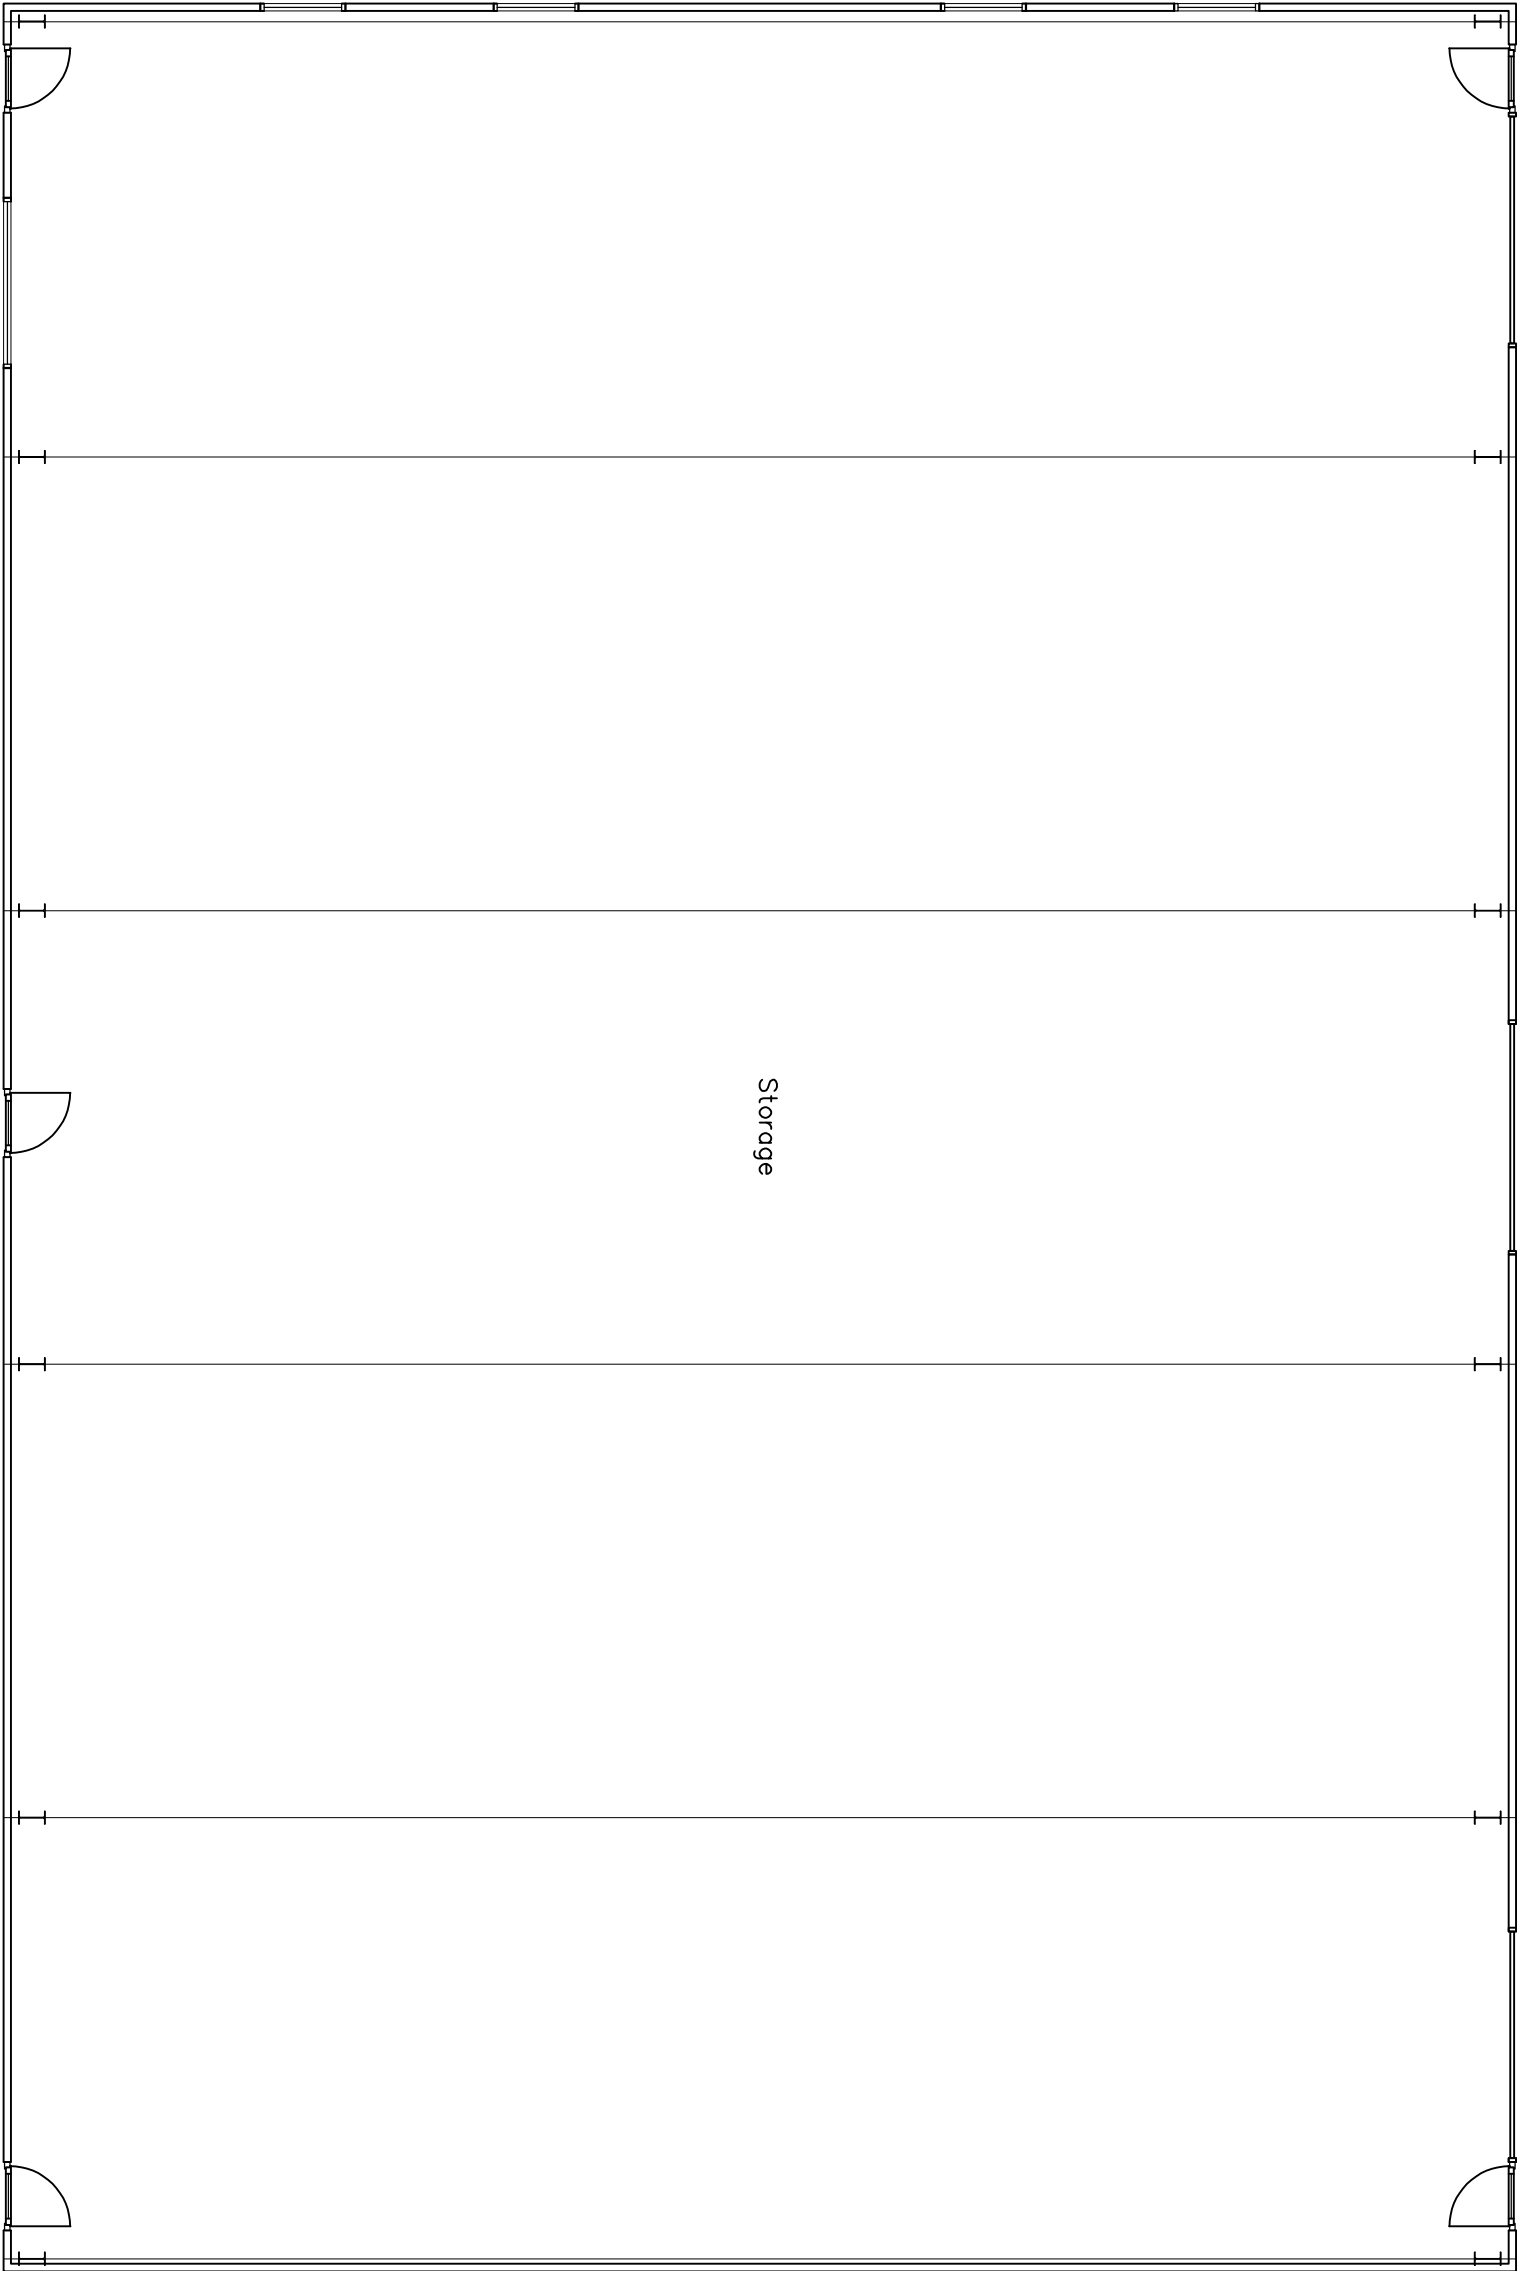

1 metre @ 1:100 on A3

10 metres @ 1:100 on A3

rev.	date
------	------

These drawings should be approved by Local Authority Building Control or other appropriate checking Authority prior to commencement of the work.

No dimensions to be scaled from this drawing.
All dimensions to be checked on site.
This drawing is copyright.

client

Jeremy Ventham

project

Danworth Farm
Hurslipoint

drawing

New Barn
Proposed Plans

scale	1:100@A3	date	13.03.25
drom	CH		

9 Kemton Road
Hove, East Sussex
BN3 7PG

tel: 01273 298317
fax: 01273 298317
e-mail: info@clairehaighassociates.co.uk



Claire Haigh
Associates Ltd

CH 1266 /010

rev.