

Front Elevation

Side Elevation

Dark Grey roof tiles, matching colour ridge

Dark grey PVC fascias, soffits and rainwater goods


Dark grey PVC framed double glazed windows, obscure glaze bathroom windows

Red rustic facing brickwork all round

Black stained vertical boarded walls above a facing brick plinth around the Garage

toughened glass Juliette style balcony

House Type Two
ELEVATIONS

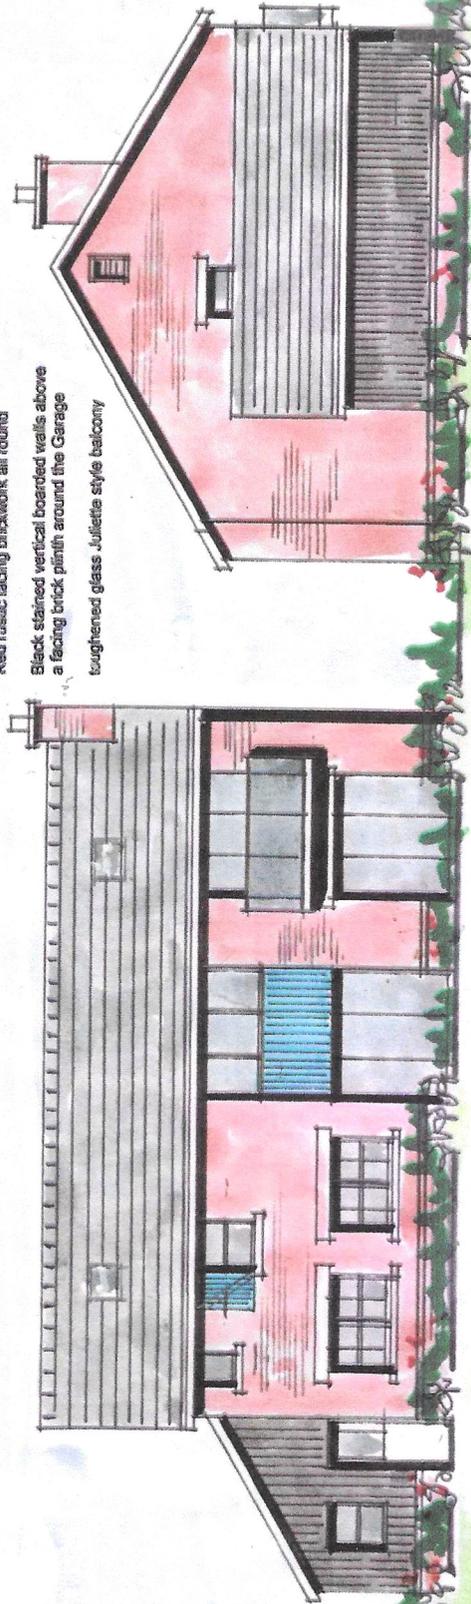

Rear Elevation

Side Elevation



GVS Raven Estate Ltd
5 Secretary's Lane
Gibraltar, GX11 1AA