


2 Muddlesworth Cottages

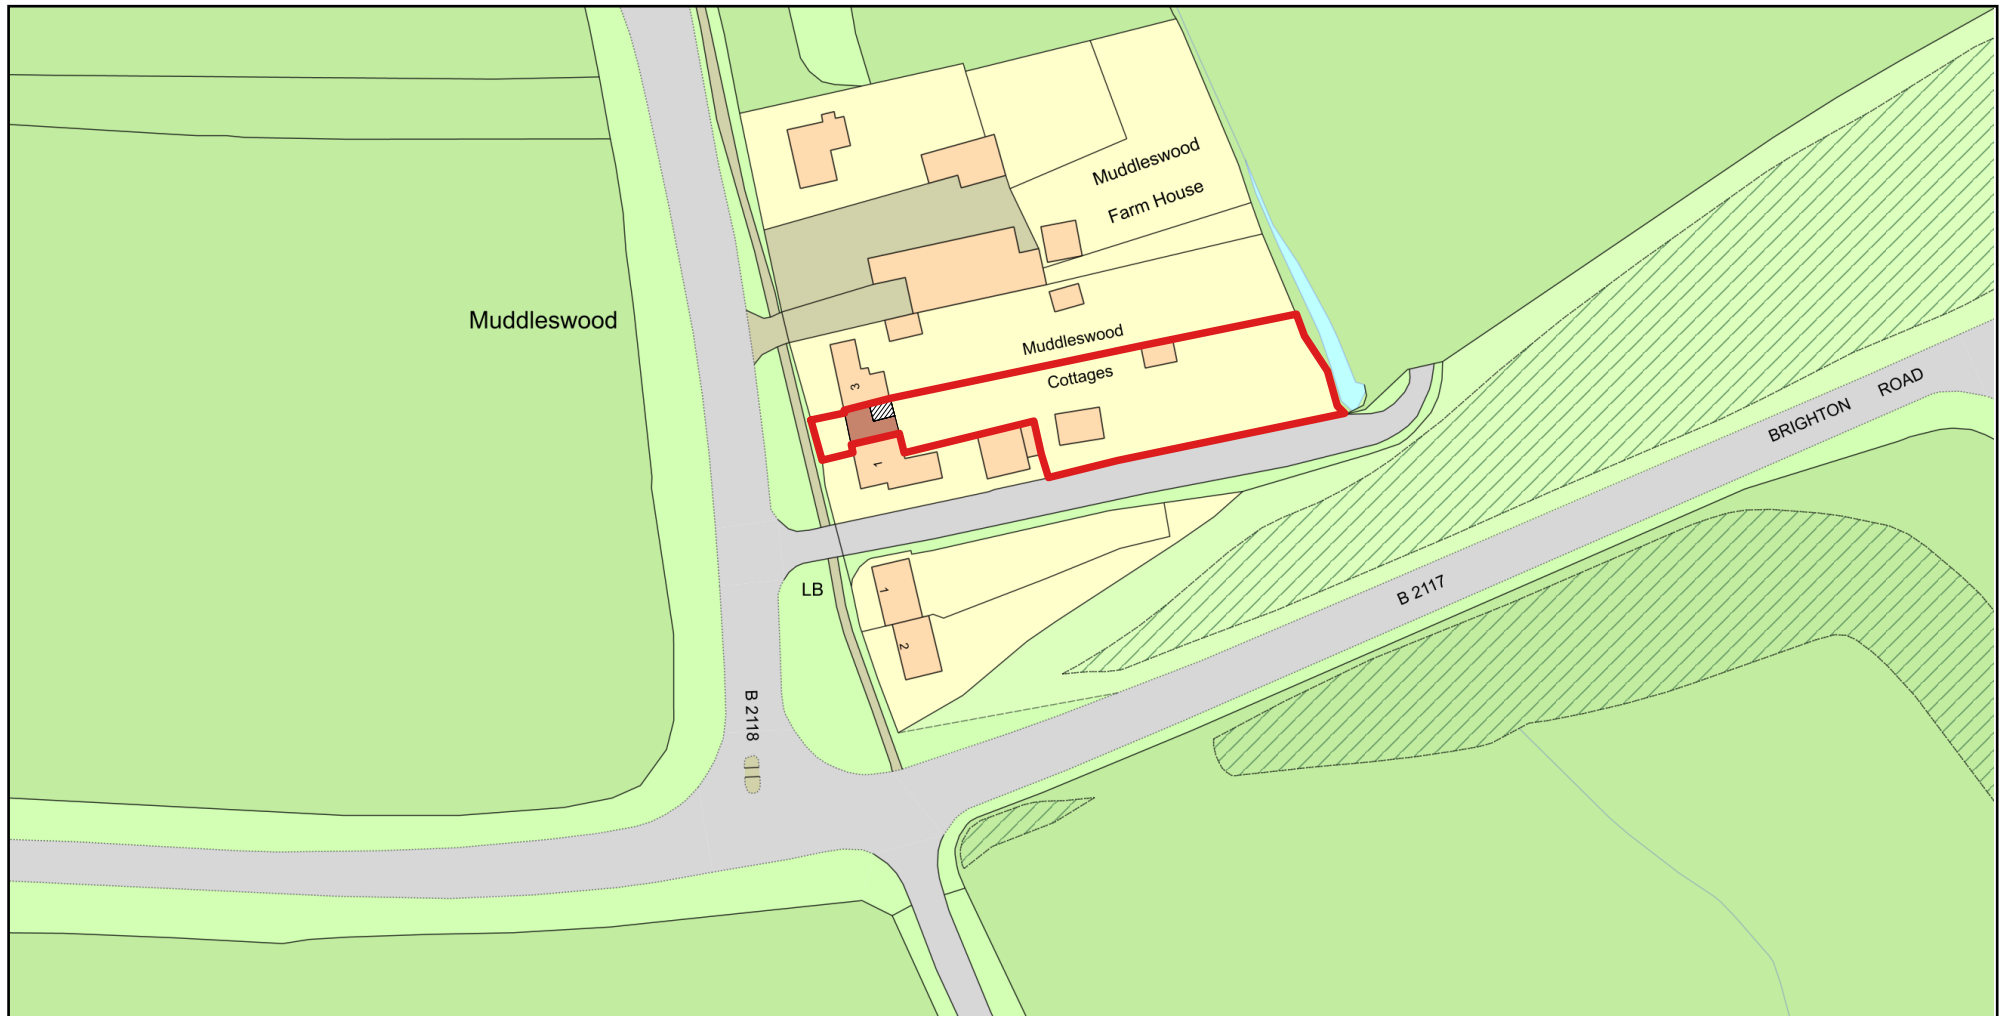

Plan Produced for: Nancy Stevenson

Date Produced: 08 Jan 2025

Plan Reference Number: TQRQM25008181932121

Scale: 1:1250 @ A4

© Crown copyright and database rights 2023 OS 100042766