


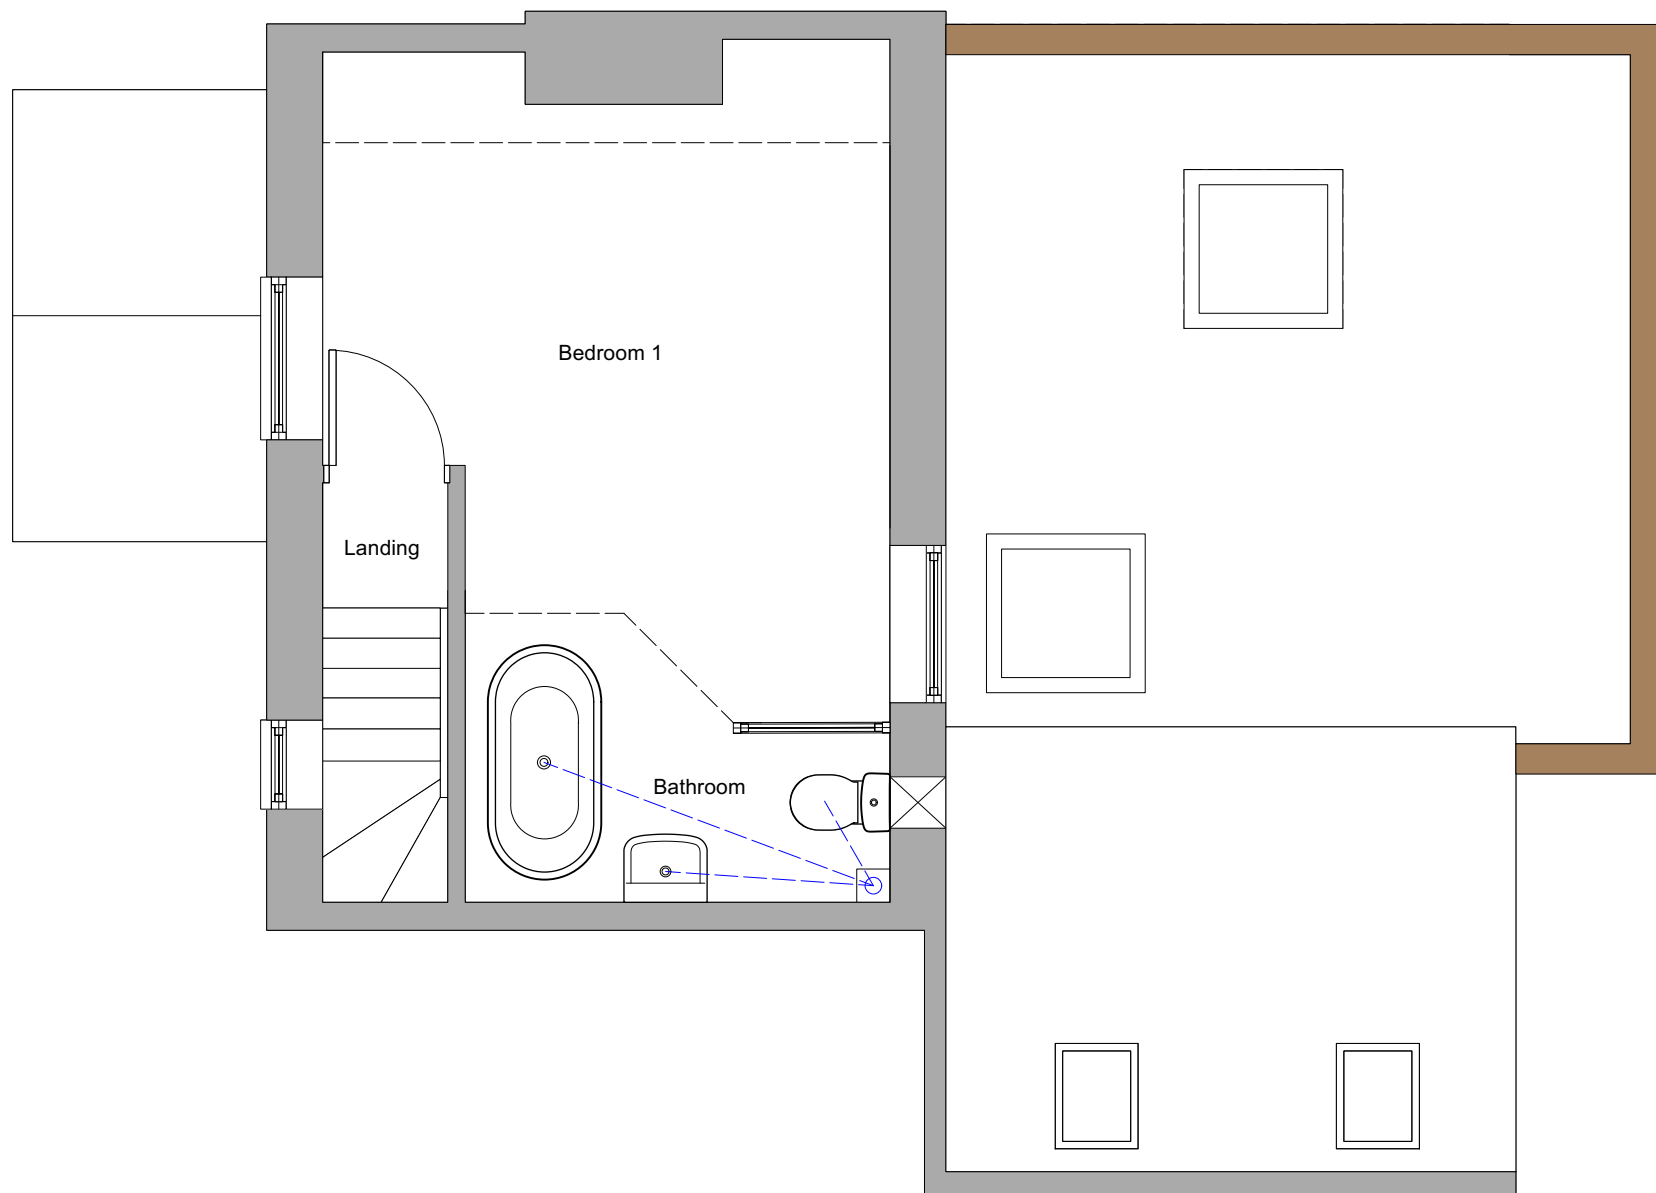

ISSUE	DATE	REVISION
-------	------	----------

NOTE DO NOT SCALE FROM DRAWING.
CHECK ALL DIMENSIONS ON SITE BEFORE ANY MANUFACTURE OR CONSTRUCTION

PROJECT
2 Muddleswood Cottages

CLIENT
Nancy Stevenson

DRAWING
Proposed First Floor



PROJECT #	DWG #	REV
DATE	13/12/2024	
SCALE @ A1	1:50	
DRAWN	CHKD	
AH	AH	

2MC-2024

Humber Architecture
15-17 Middle Street, Brighton, East Sussex, BN1 1AL
T: 01273 974102 W: www.humberarchitecture.co.uk E: hello@humberarchitecture.co.uk