




Street Elevation I



Street Elevation J

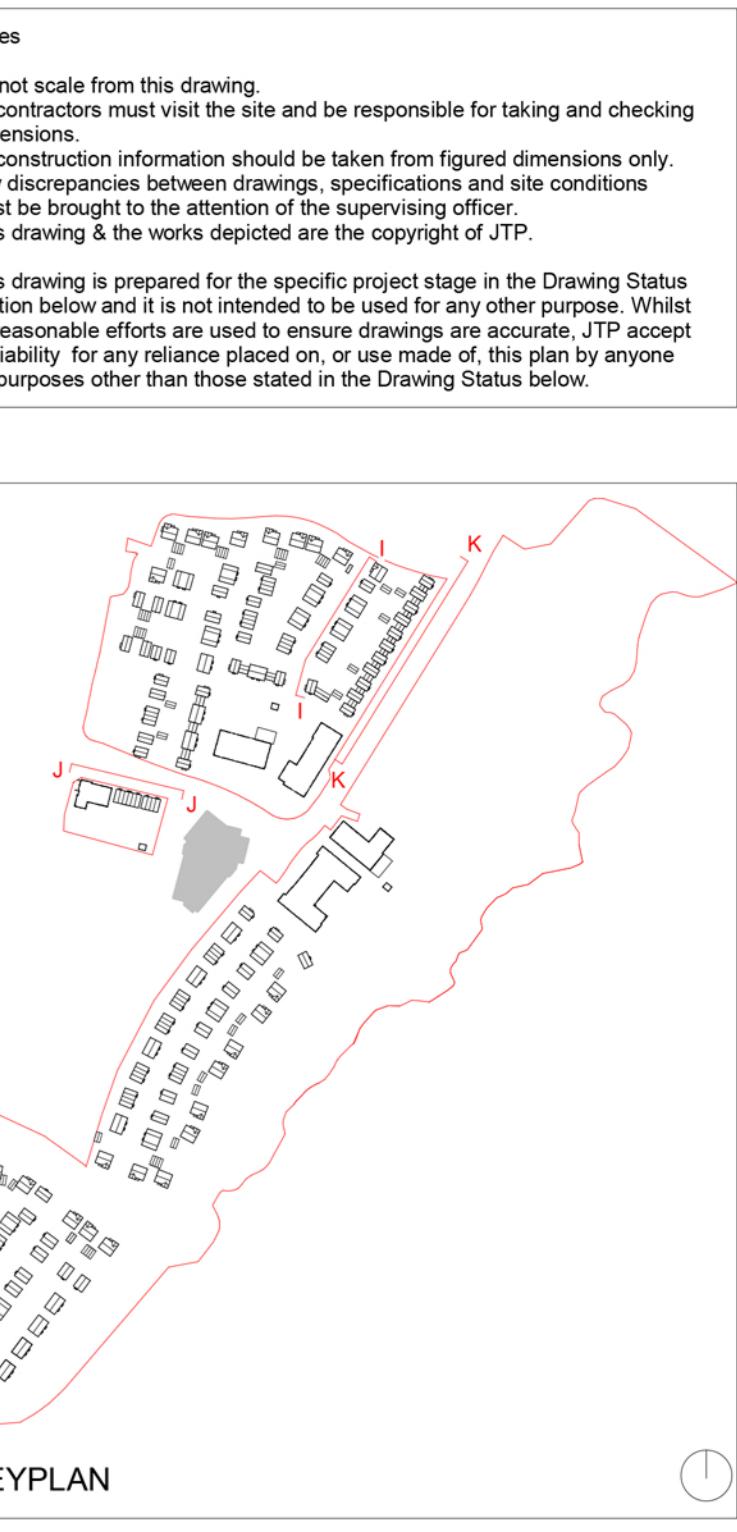

Street Elevation K

P1 25.07.25 Planning Issue
Rev Date Description Drawn Chkd
Drawing Status
Planning
Client
Hill Group

jtp
JTP Studios, Unit 2
The Rum Warehouse
Pennington Street
London, E14 9PP
+44 (0) 20 7017 1780
www.jtp.co.uk

Project
Burgess Hill

Drawing Title
Street Elevations - Sheet 3

Scale @A0 1 : 200 Job Ref. 02119
Drawing No. SE_03 Revision P1
Scale Bar 0 2 4 6 8 10 m