

Key			
	Allocated private parking		Retail / School Drop-off parking
	Private garage / carport		Extra Care parking
	Allocated communal parking		Car Club
	Unallocated parking		Substation parking
	Community building parking		Communal cycle store

Notes:

All contractors must visit the site and be responsible for taking and checking Dimensions.


All construction information should be taken from figured dimensions only.

Any discrepancies between drawings, specifications and site conditions must be brought to the attention of the supervising officer.

This drawing and the works depicted are the copyright of JTP.

This drawing is for planning purposes only. It is not intended to be used for construction purposes. Whilst all reasonable efforts are used to ensure drawings are accurate, JTP accept no responsibility or liability for any reliance placed on, or use made of, this plan by anyone for purposes other than those stated above.

Key

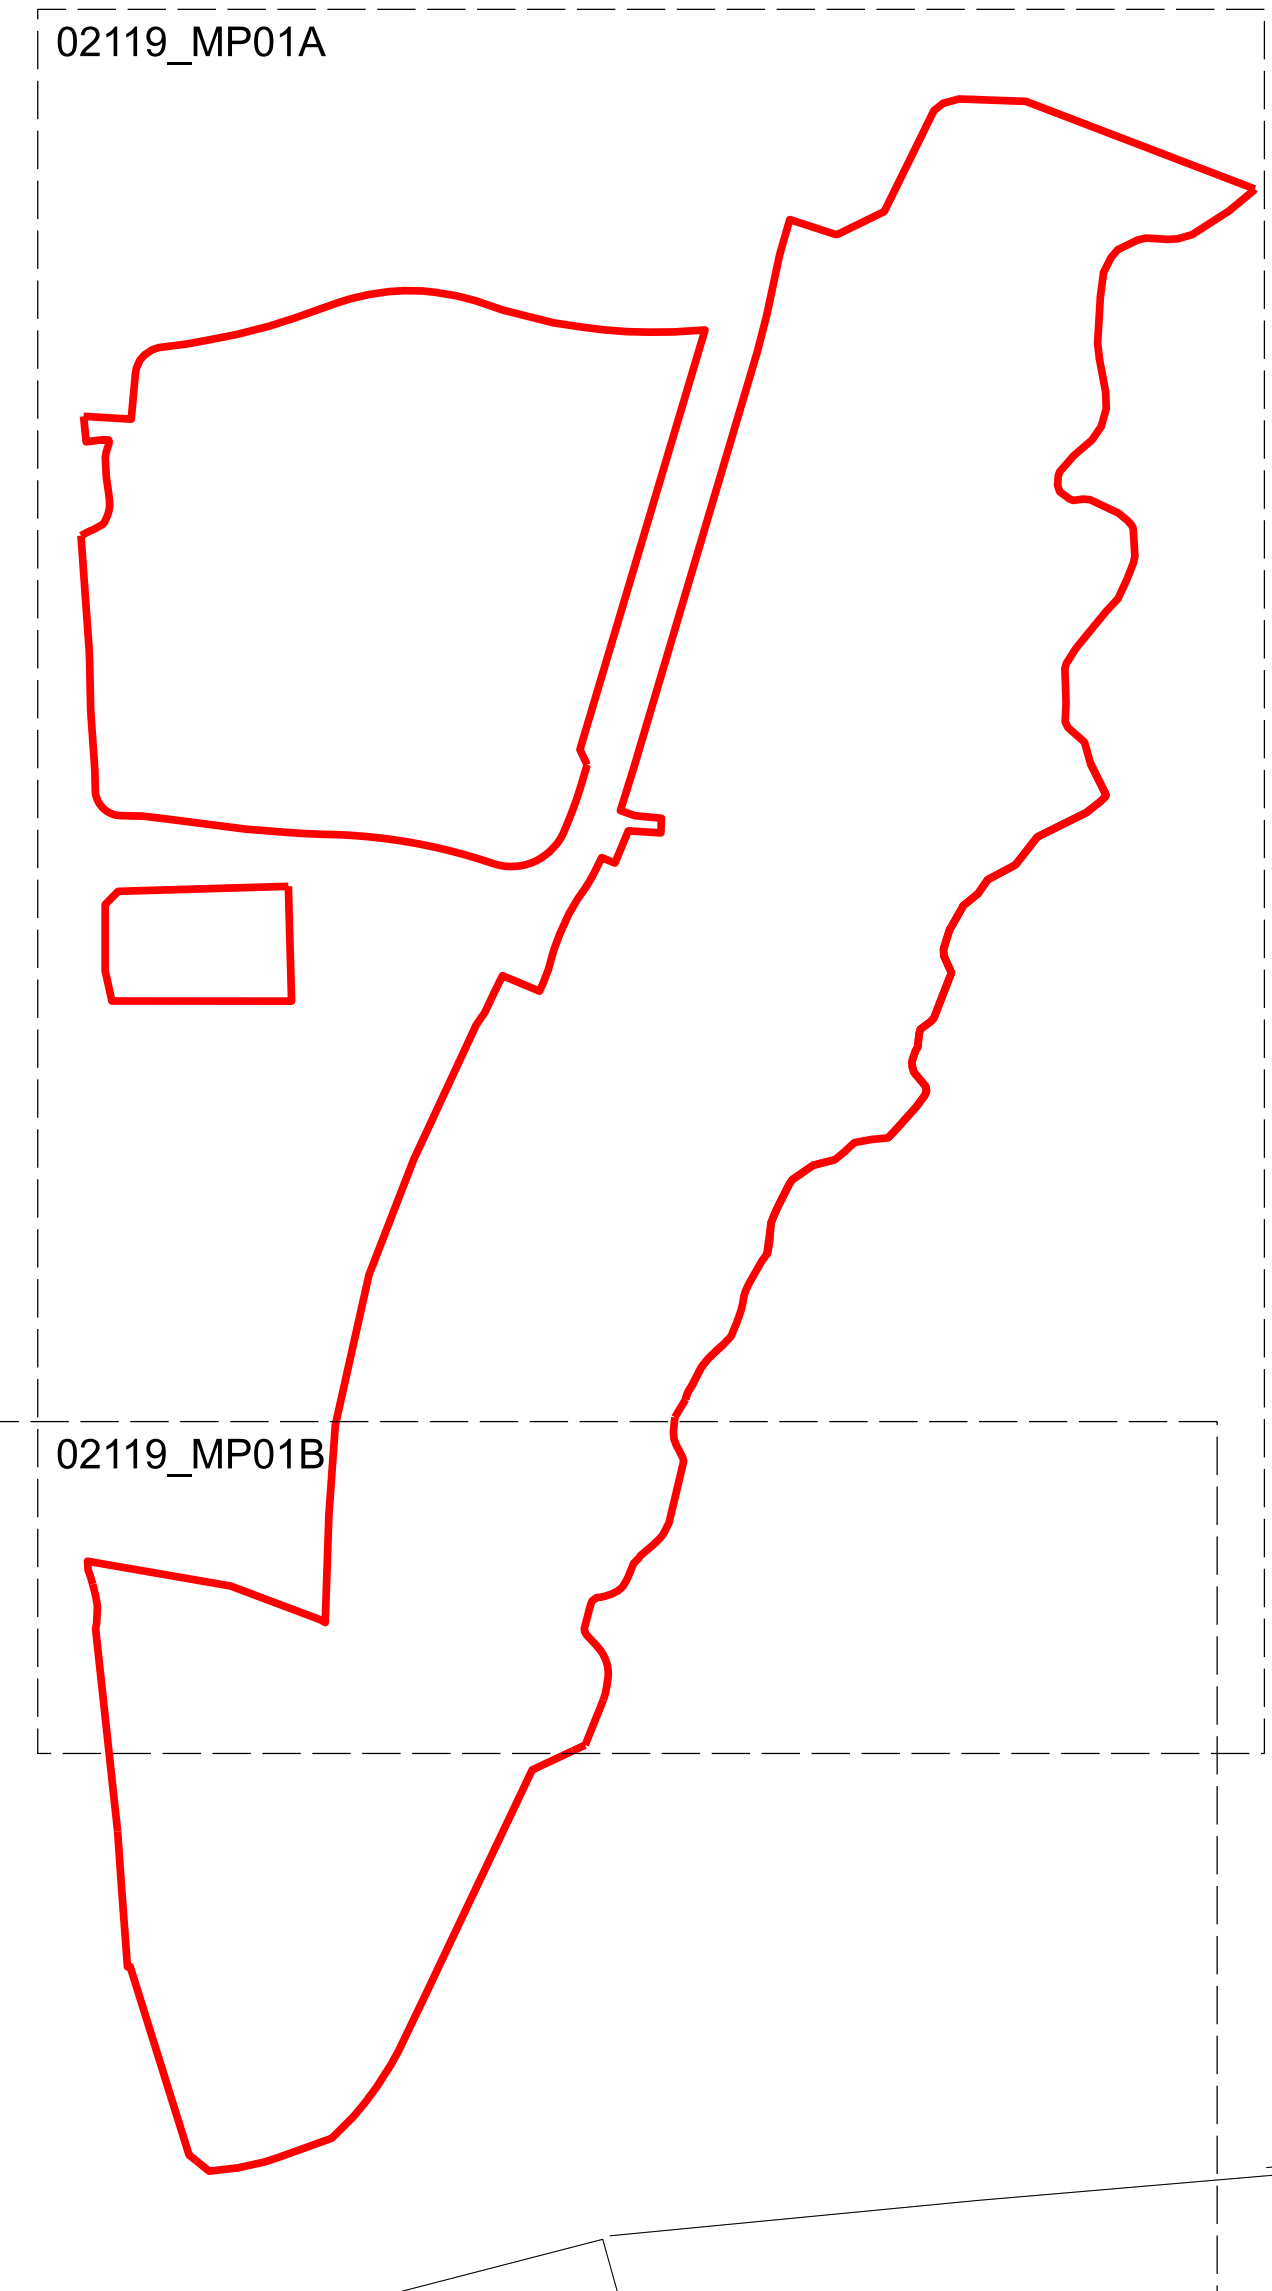

P01	30.07.25	Planning Submission	ABL/RAP	DEC
Rev	Date	Description	Drawn	Chkd
Drawing Status				
PLANNING				
Client				
Hill Holdings				
JTP Studios Unit 5, The Rum Warehouse Pennington Street London, E1W 2AP +44 (0)20 7017 1780 www.jtp.co.uk				
Project				
Ph1c Northern Arc Burgess Hill				
Drawing Title				
Proposed Site Layout Parking Strategy				
Scale @ A1 1:100				
Job Ref. 02119				
Drawing No. 02119 _ MP02B				
Revision P01				
Scale Bar				
0 1 2 3 4 5m				