
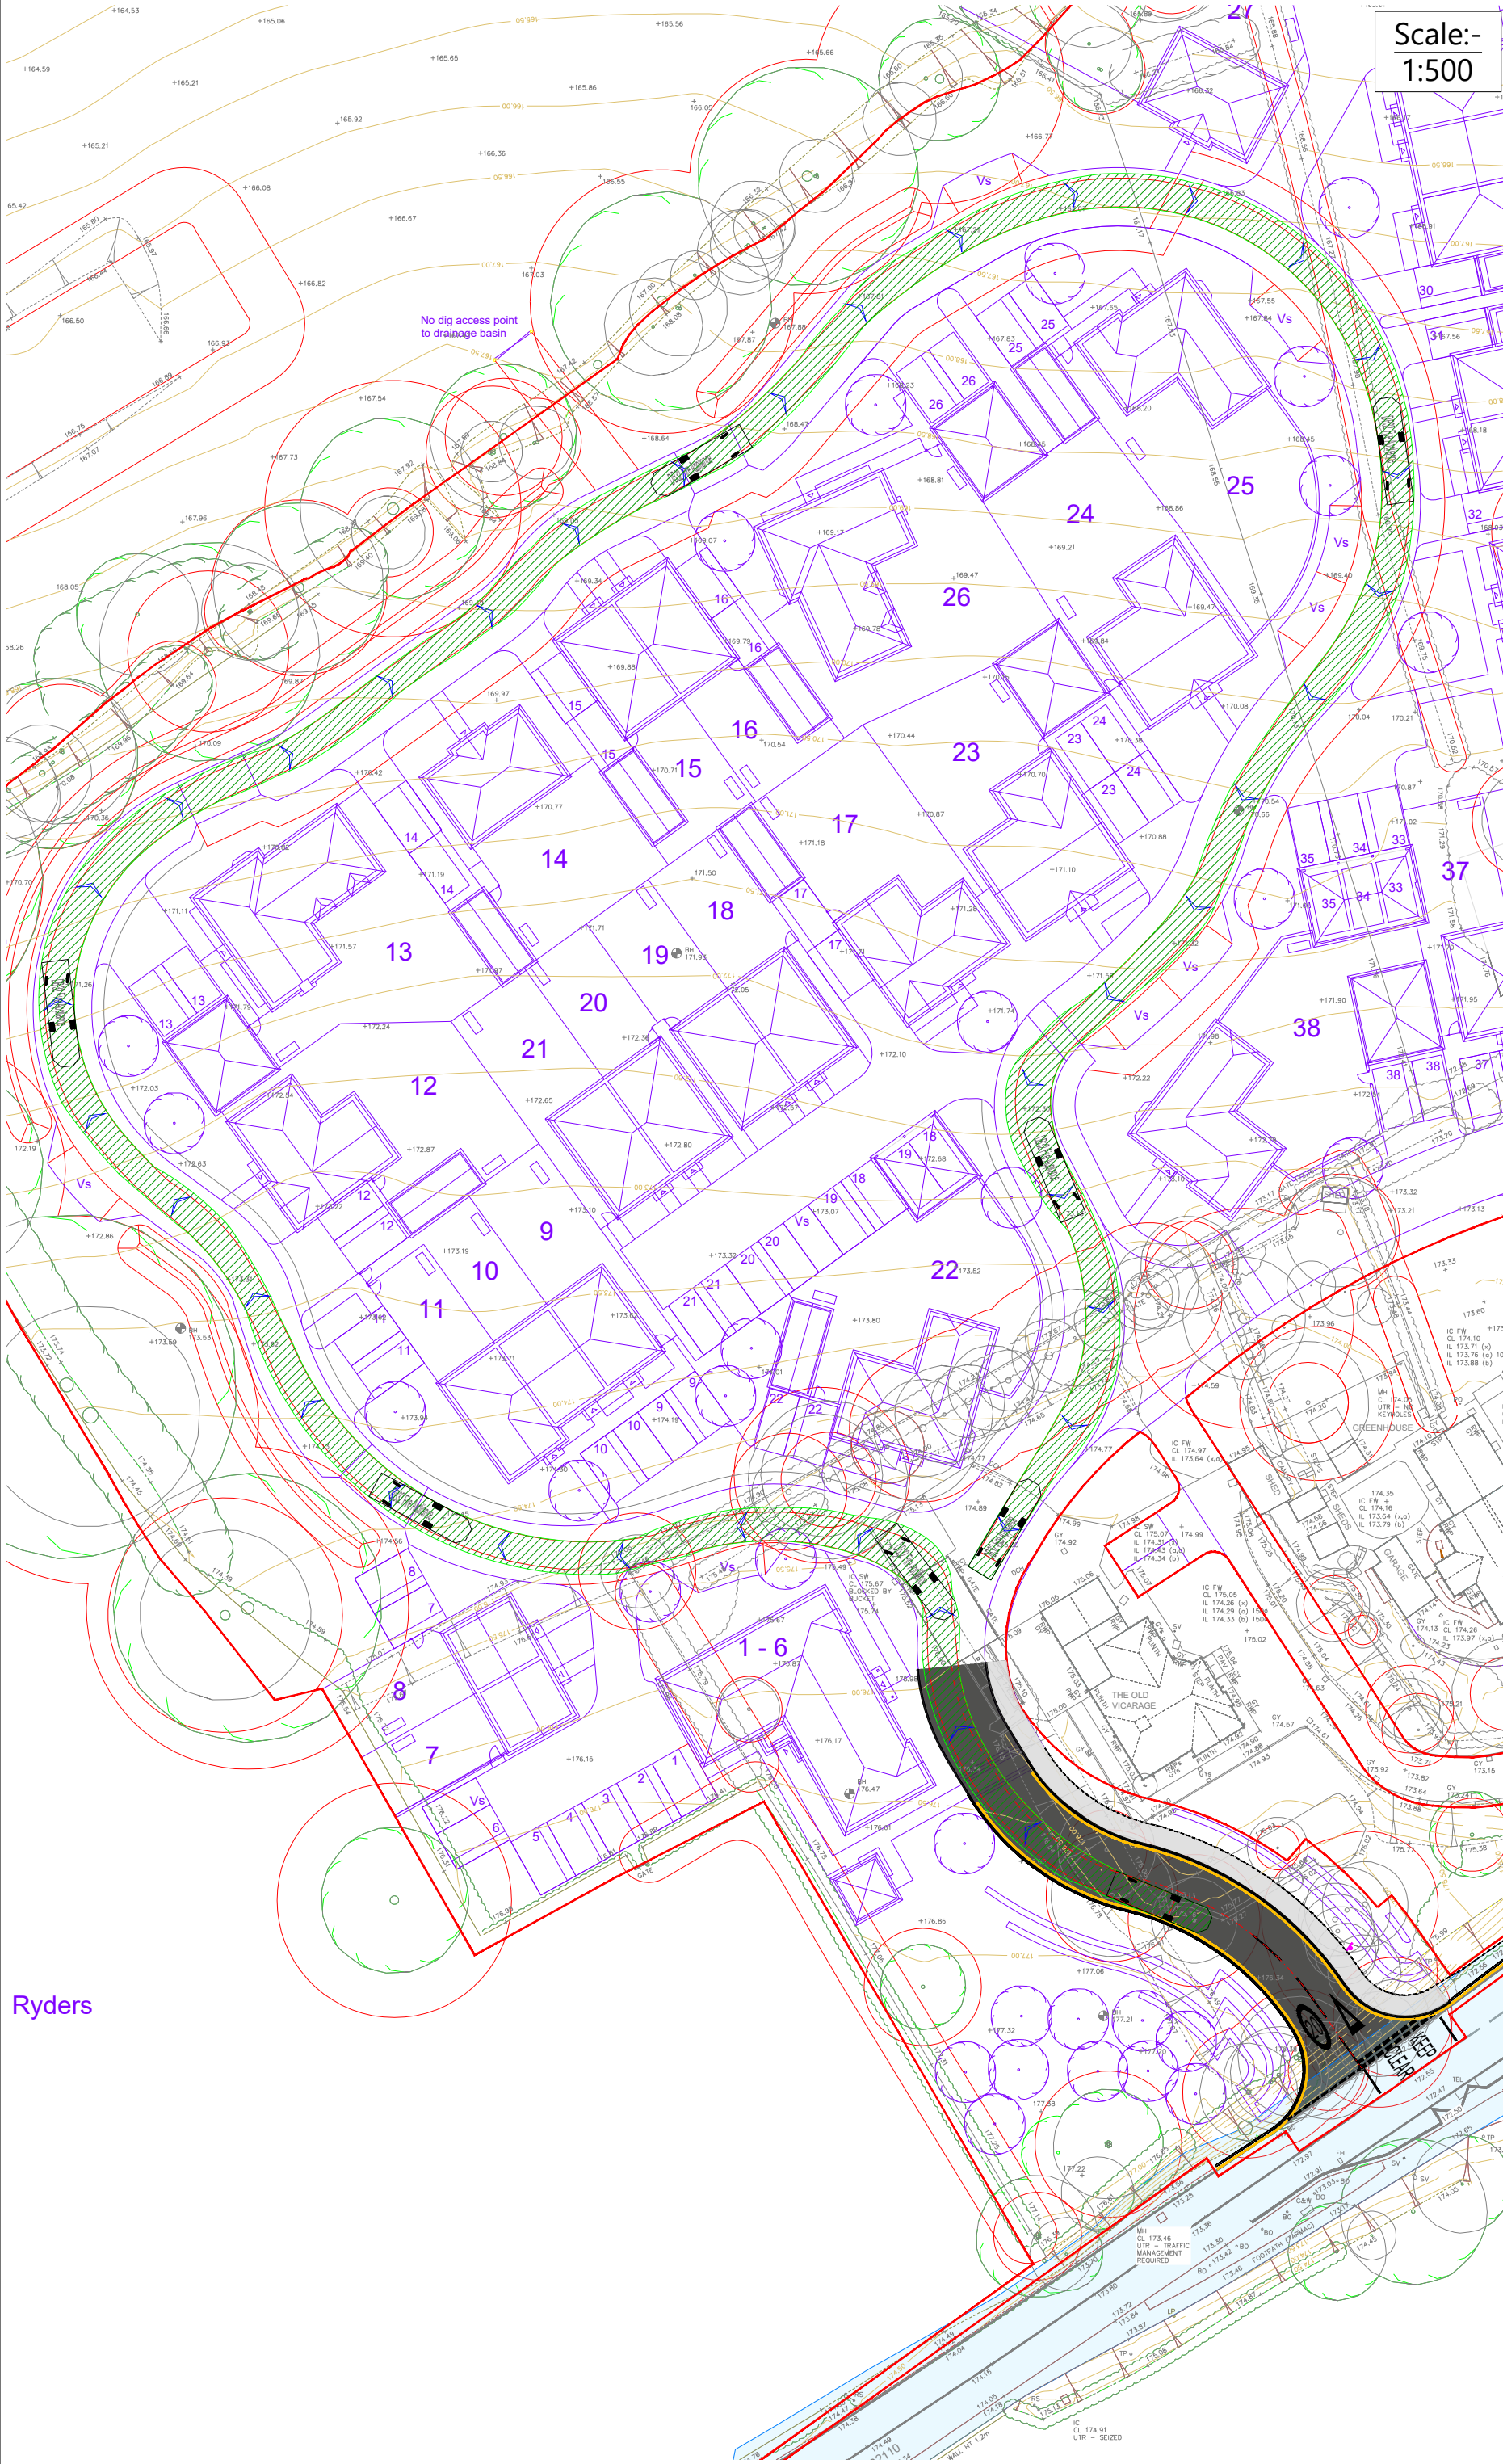
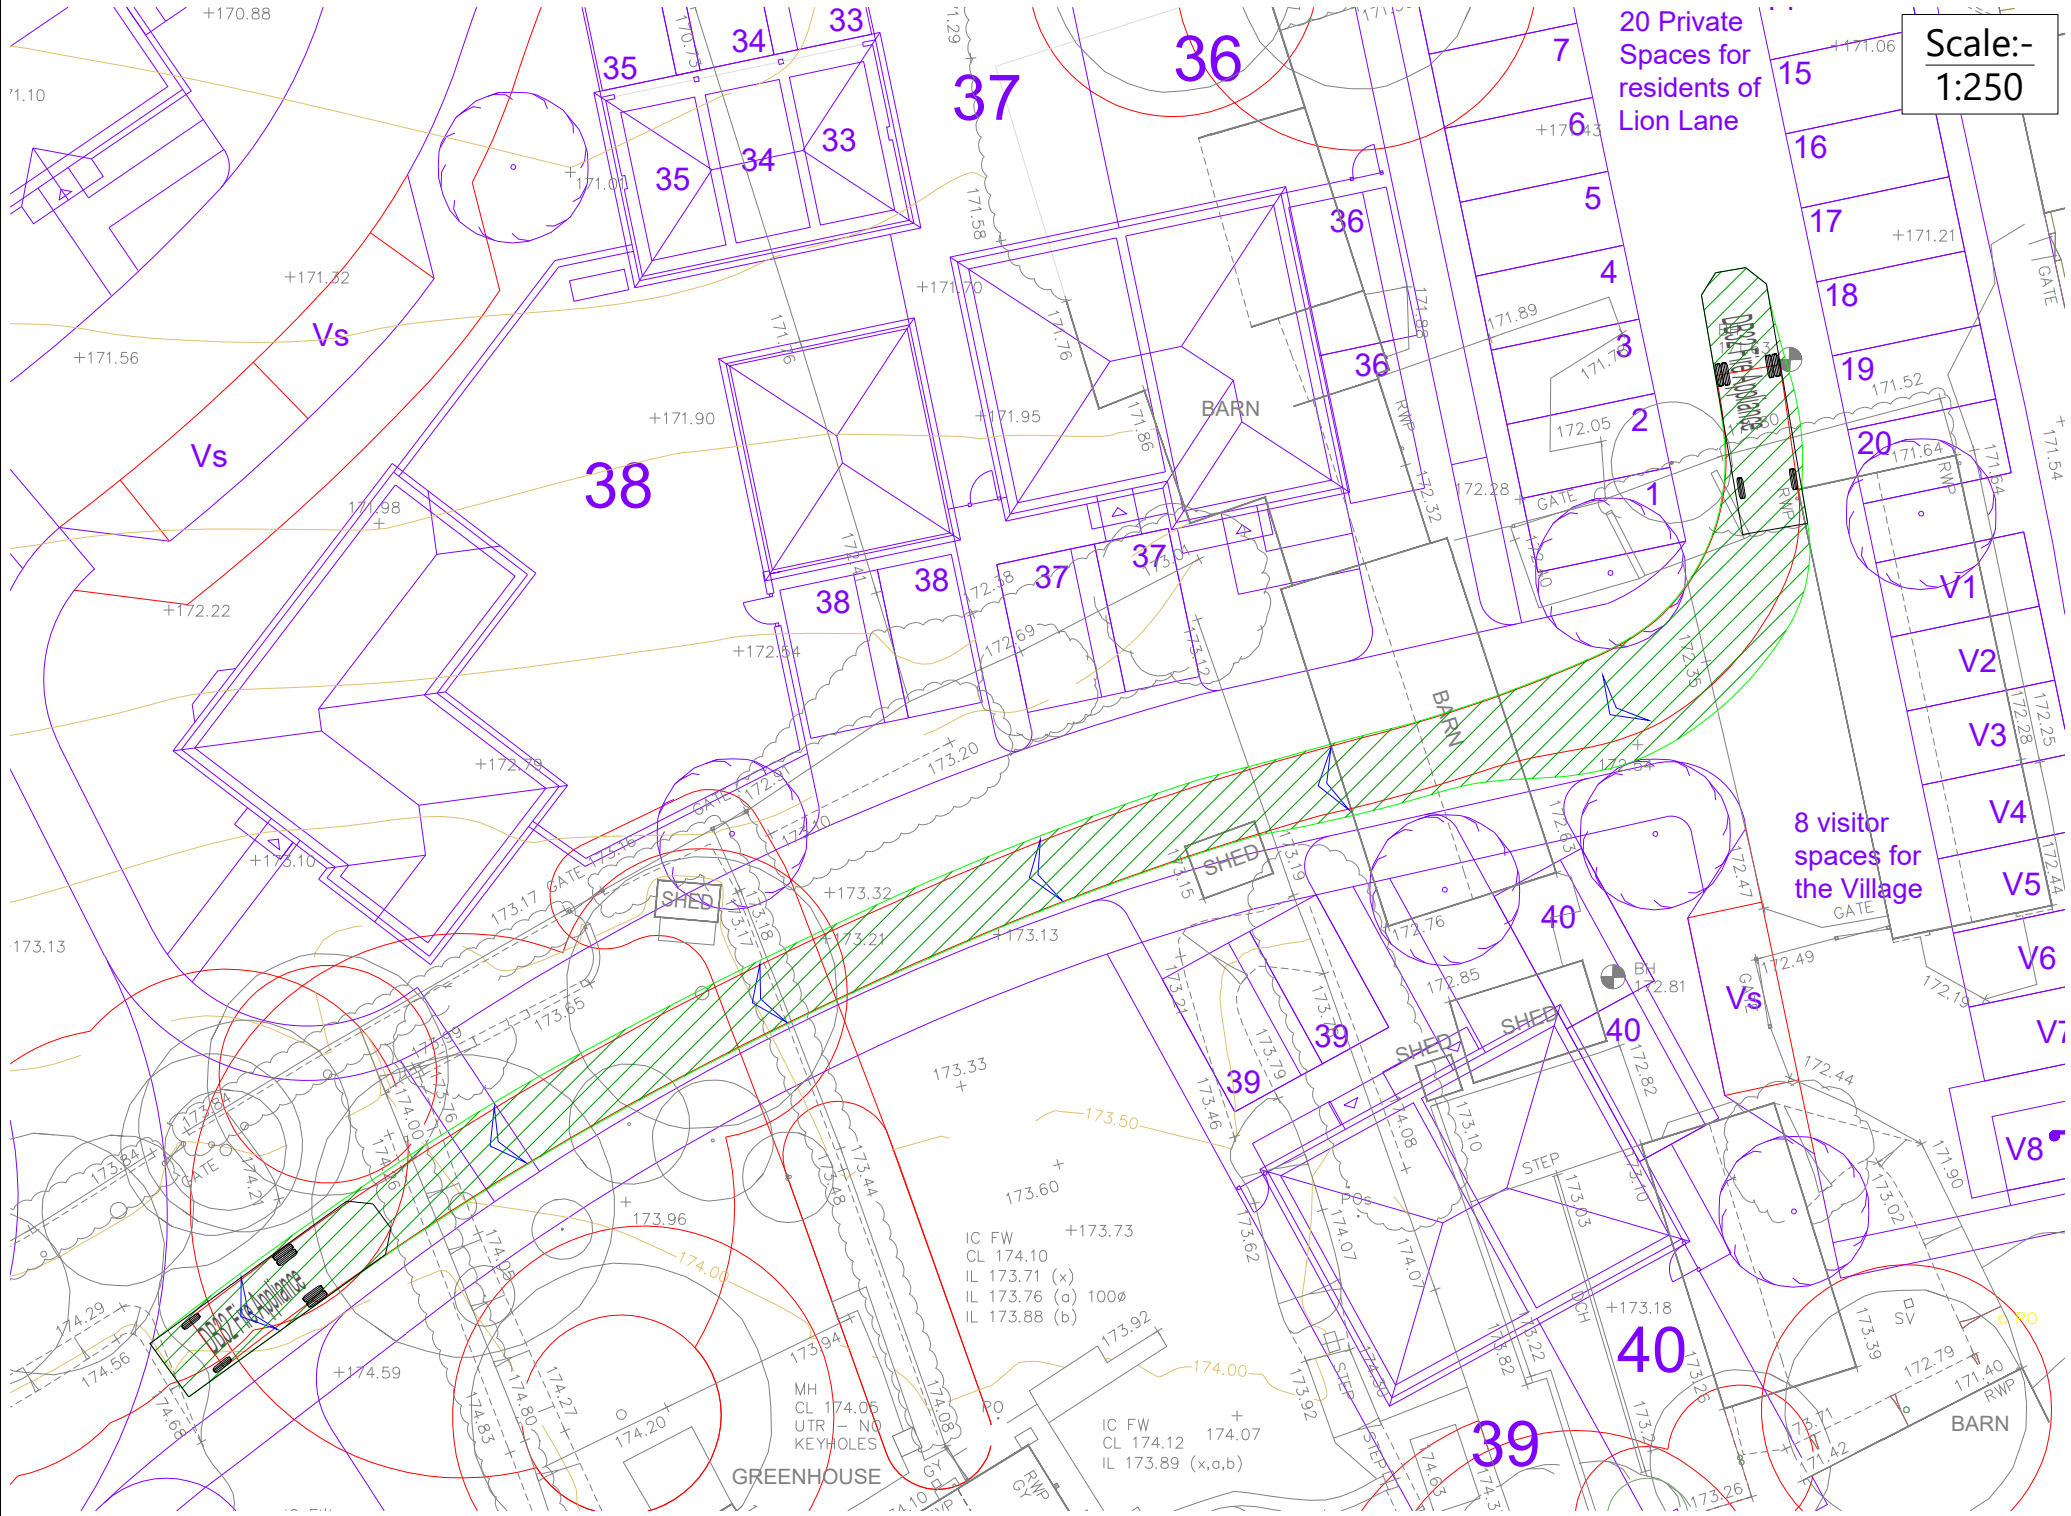


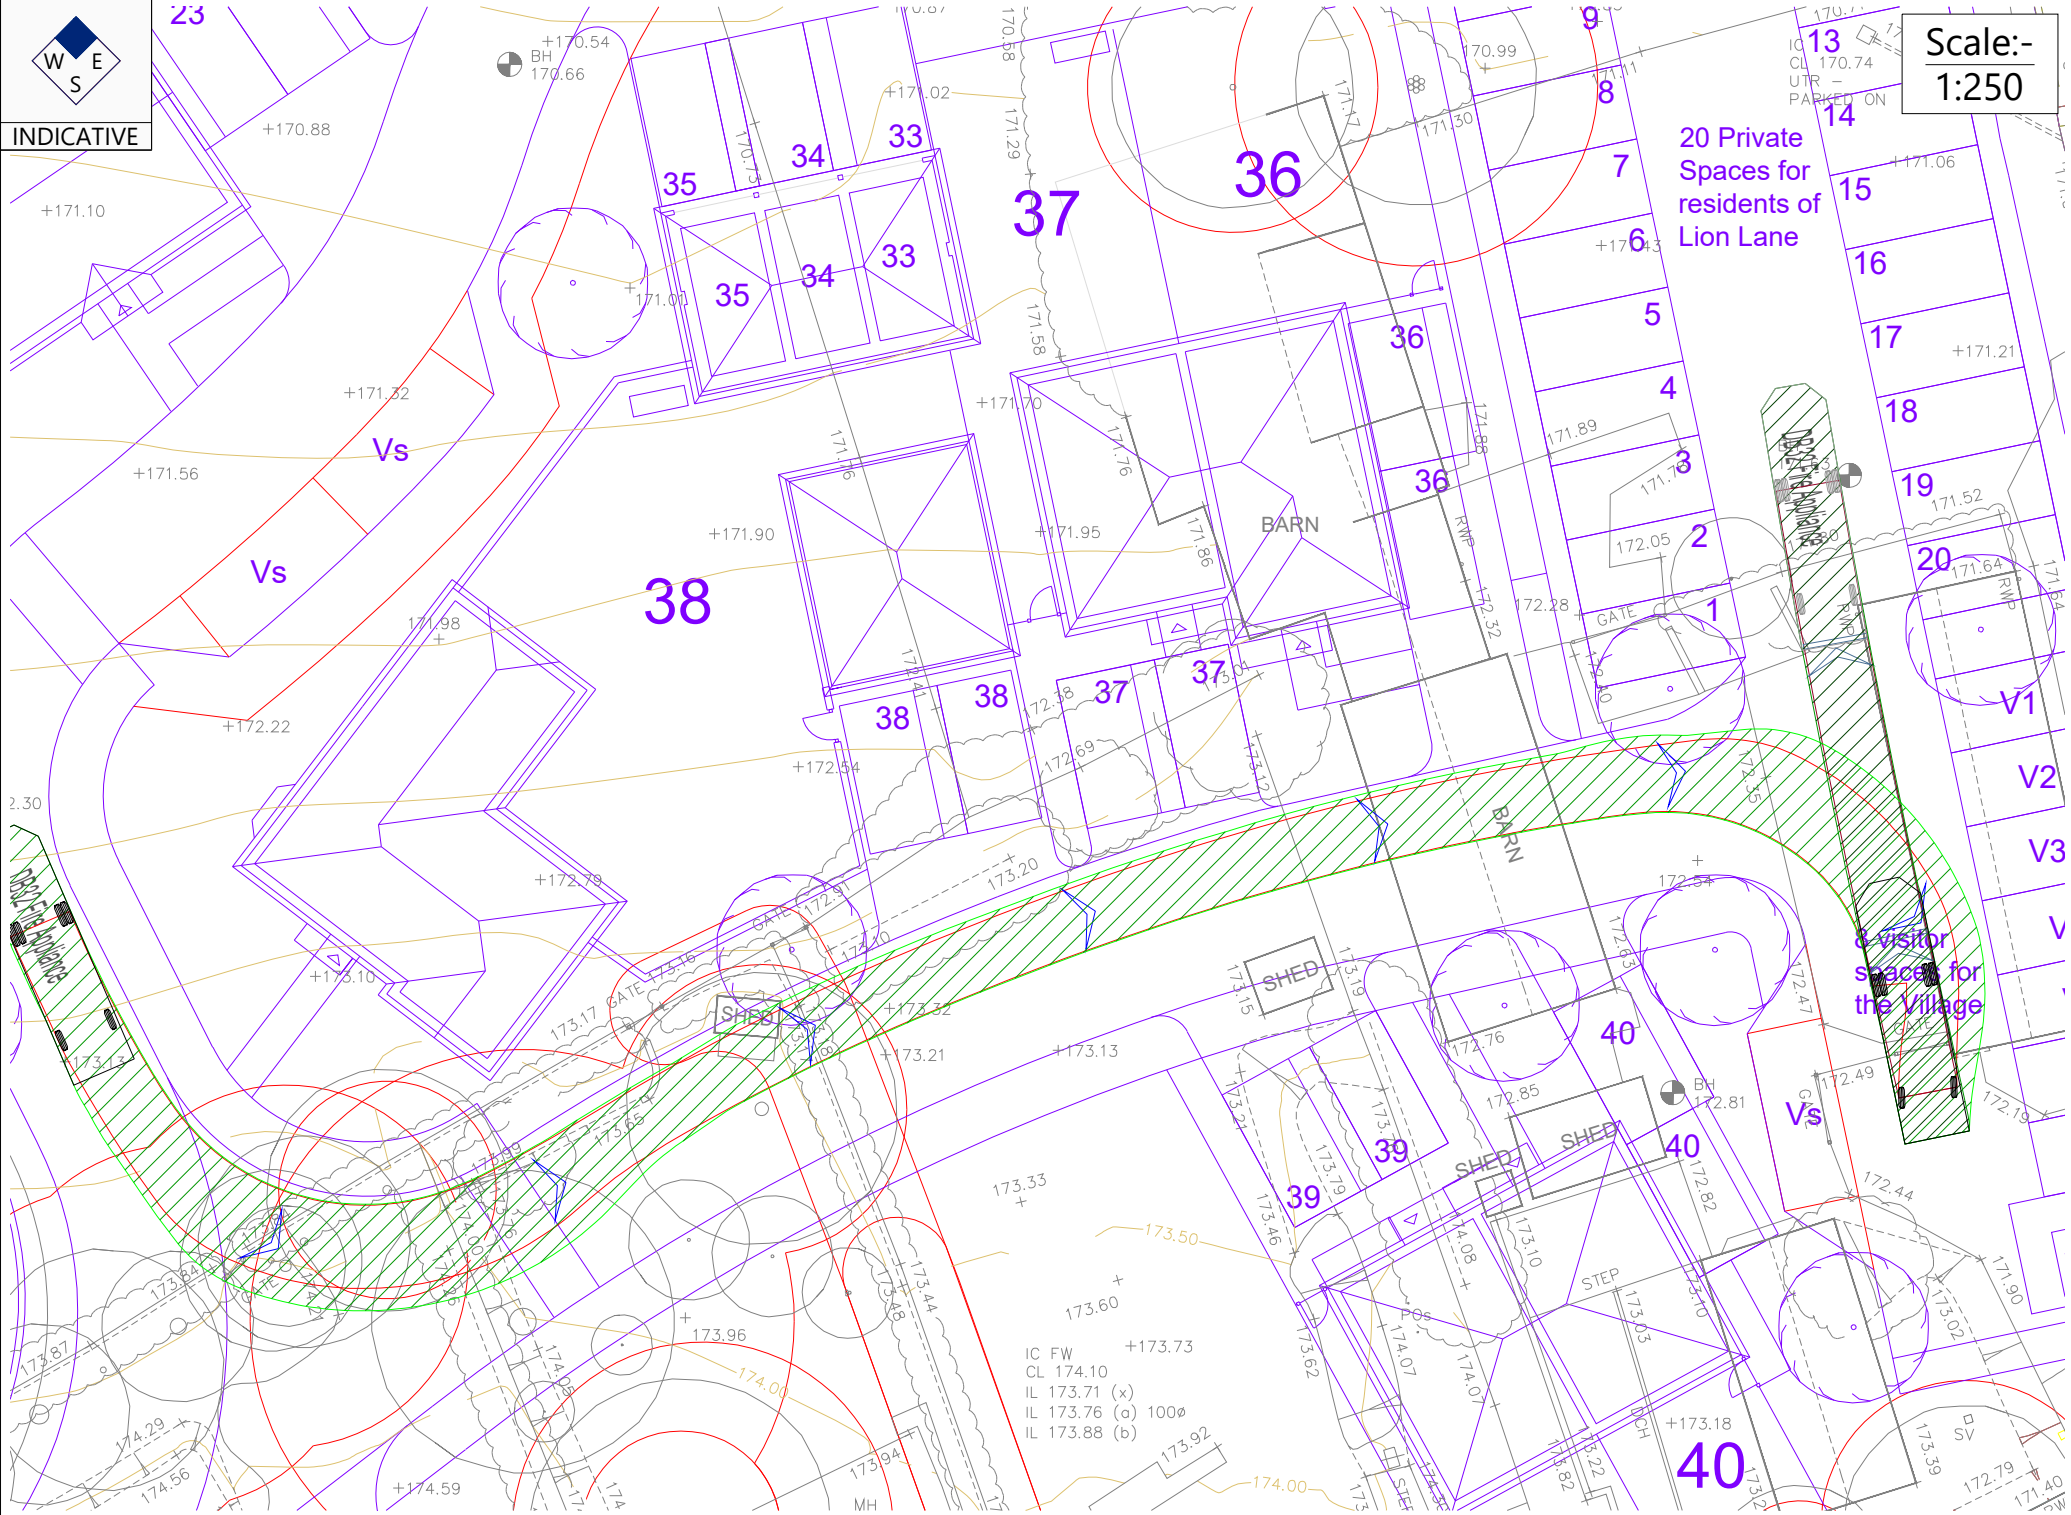

**Scale:-
1:500**

Notes:

- This drawing has been prepared by Transport Planning Associates for the benefit of our client and the content should not be relied upon by others without express written authority. If any unauthorised third party makes use of this drawing or information contained within this drawing, they do so at their own risk and no duty of care or skill is owed.
- This drawing should only be used for its intended purpose and as specified by the drawing notes.
- Any information provided by third parties and referred to on the drawing has not been checked or verified by Transport Planning Associates, unless otherwise expressly stated.
- dwg files are provided FOR INFORMATION only because the information stored in electronic form can be modified by other parties intentionally or otherwise.
- If the drawing is altered or added to in any way, all references to Transport Planning Associates must be removed and those making the changes assume total responsibility for the information thereon.

Notes:

- Based on Topographical Survey and Onarchitecture Drawing No. 1000 Rev P13.
- Highway Boundary Interpreted from information supplied by Wessex County Council.
- Sweep Path Analysis of a Large Car (AutoTrack Vehicle Reference No. 1000046).
- Sweep Path Analysis of a 10.5m (3 Axle) Refuse Vehicle (AutoTrack Vehicle Reference No. N/A).
- Sweep Path Analysis of a 8.6m Fire Tender Vehicle (AutoTrack Vehicle Reference No. N/A).

Key:

- Indicative Site Boundary.
- Highway Boundary maintainable at Public Expense.

Sweep Path Key:

- Sweep path - Wheel Pathway.
- Sweep path - Vehicle Overhang.

Phonix 2-23W (with Elite 2-64 chassis)

Overall Length	10.50m
Overall Width	2.35m
Overall Height	2.21m
Max. Roadway Clearance	2.21m
Lock to Lock Type	8.60m
Lock to Lock Turning Radius	8.60m

Sweep Path Key:

- Sweep path - Wheel Pathway.
- Sweep path - Vehicle Overhang.

A 12.05.25		Updated Site Layout		TH		CM		IB	
No.	Date	Details		Drawn	Checked	Approved		By	
Bristol Cambridge London Weymouth Garden City									
tpa Transport Planning Associates									
No. 9 Journey Campus Castle Park Cambridge CB3 0AX 01223 450 385 www.tpa.co.uk									
CLIENT: ELIVIA HOME									
PROJECT: Old Vicarage Field, Church Road, Turners Hill									
TITLE: Sweep Path Analysis of a 8.6m Fire Tender Vehicle - Internal Site Layout									
STATUS: PLANNING									
SCALE @A2:		DATE:		DRAWN:		CHECKED:		APPROVED:	
As Shown		12.05.25		JA		IB		IB	
PROJECT NO:		DRAWING NO:		REVISION:					
2202-008		SP105		A					