



AS APPROVED

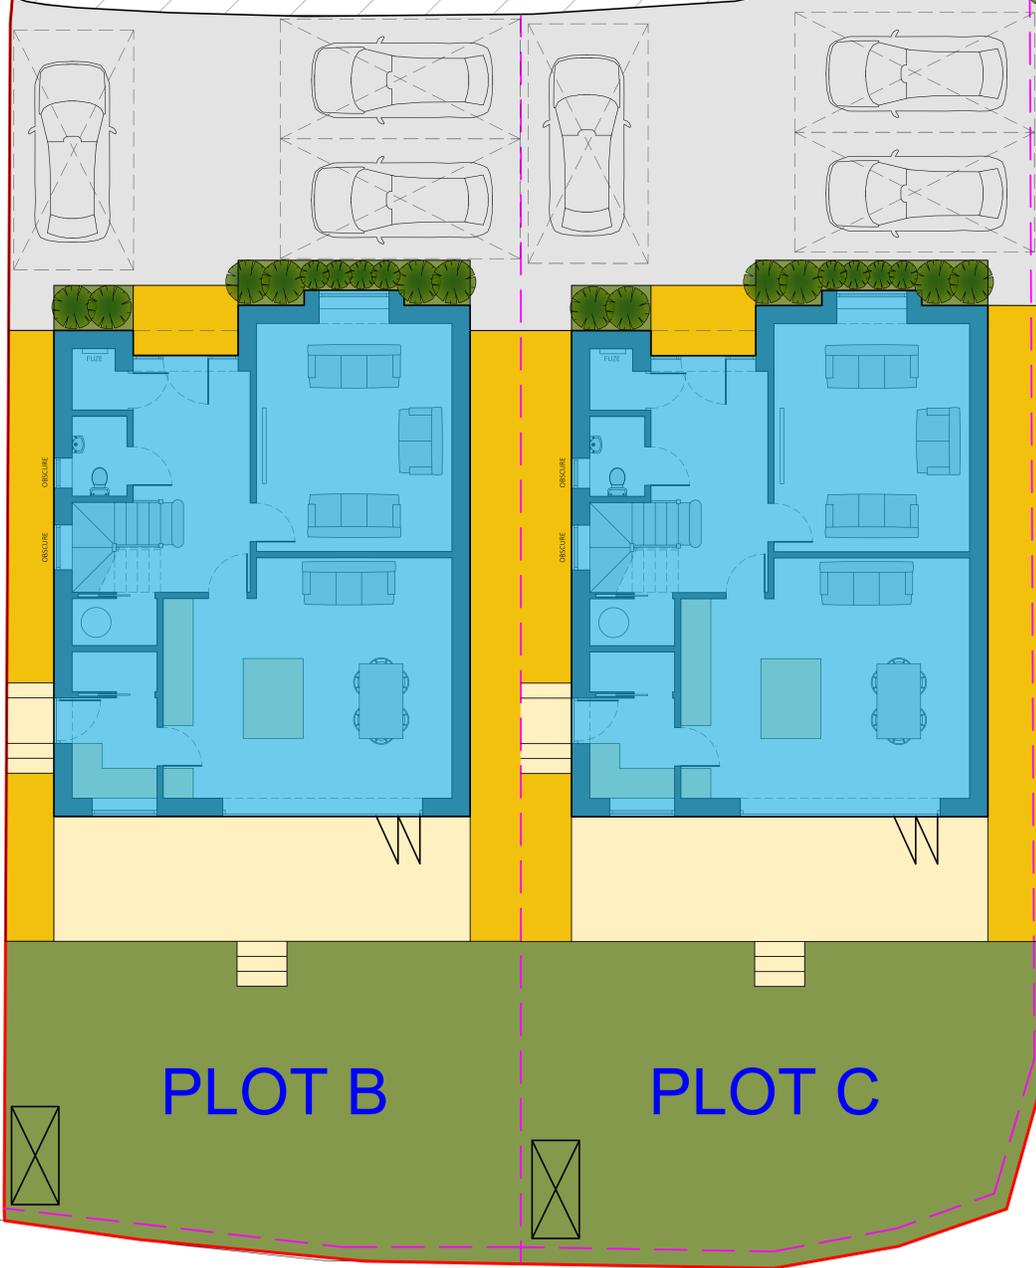


APPROVED DWELLING

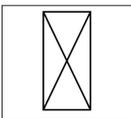

SECURE BIKE STORE




LAWN

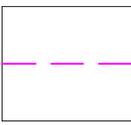


1800 HIGH CLOSE BOARDED
TIMBER FENCE



RAISED DECKING

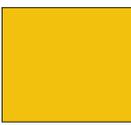

INDIAN SAND STONE

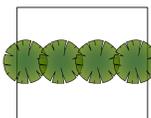

HAWTHORNE HEDGING



DRIVE FINISHED IN BLOCK
PAVING IN AUTUMN GOLD
BY BRETT.



IMAGE OF SECURE BIKE STORE



IMAGE OF CLOSE BOARDED FENCE.
1800MM FORM GROUND LEVEL.

PURPLE LINE INDICATES
BOUNDARY LOCATION OF FENCING
(ON BOUNDARY LINE)



CONTACT INFO
E: Scott@EllisdonArchitecturalAssociates.co.uk
W: WWW.EllisdonArchitecturalAssociates.co.uk
M: 07828 189525

CONTACT INFO

SCALE BARS



REVISION	DESCRIPTION
0	FIRST ISSUE

STATUS:

**CONDITION
DISCHARGE**

CLIENT: ALBECK HOMES LTD

JOB REF: 534

DRG. NO: C7

DRG. TITLE: LANDSCAPING

DATE: MAY 2024

SCALE: 1:50@A0

SITE ADDRESS:

PLOTS A & C
TOWN WOOD CLOSE
LINDFIELD
RH16 2GQ