



GENERAL NOTES: DO NOT SCALE FROM THIS DRAWING. USE WRITTEN DIMENSIONS ONLY. DRAINAGE IS STRICTLY SHOWN INDICATIVE AND SHOULD BE CAREFULLY LOCATED ON SITE BY CONTRACTOR TO AVOID DAMAGE DURING CONSTRUCTION. BOUNDARY POSITIONS ARE ASSUMED ONLY ON THE BASIS OF AN ON SITE VISUAL INSPECTION. CLIENT TO ENSURE BOUNDARY POSITION IS CONFIRMED BEFORE COMMENCEMENT OF ANY CONSTRUCTION.

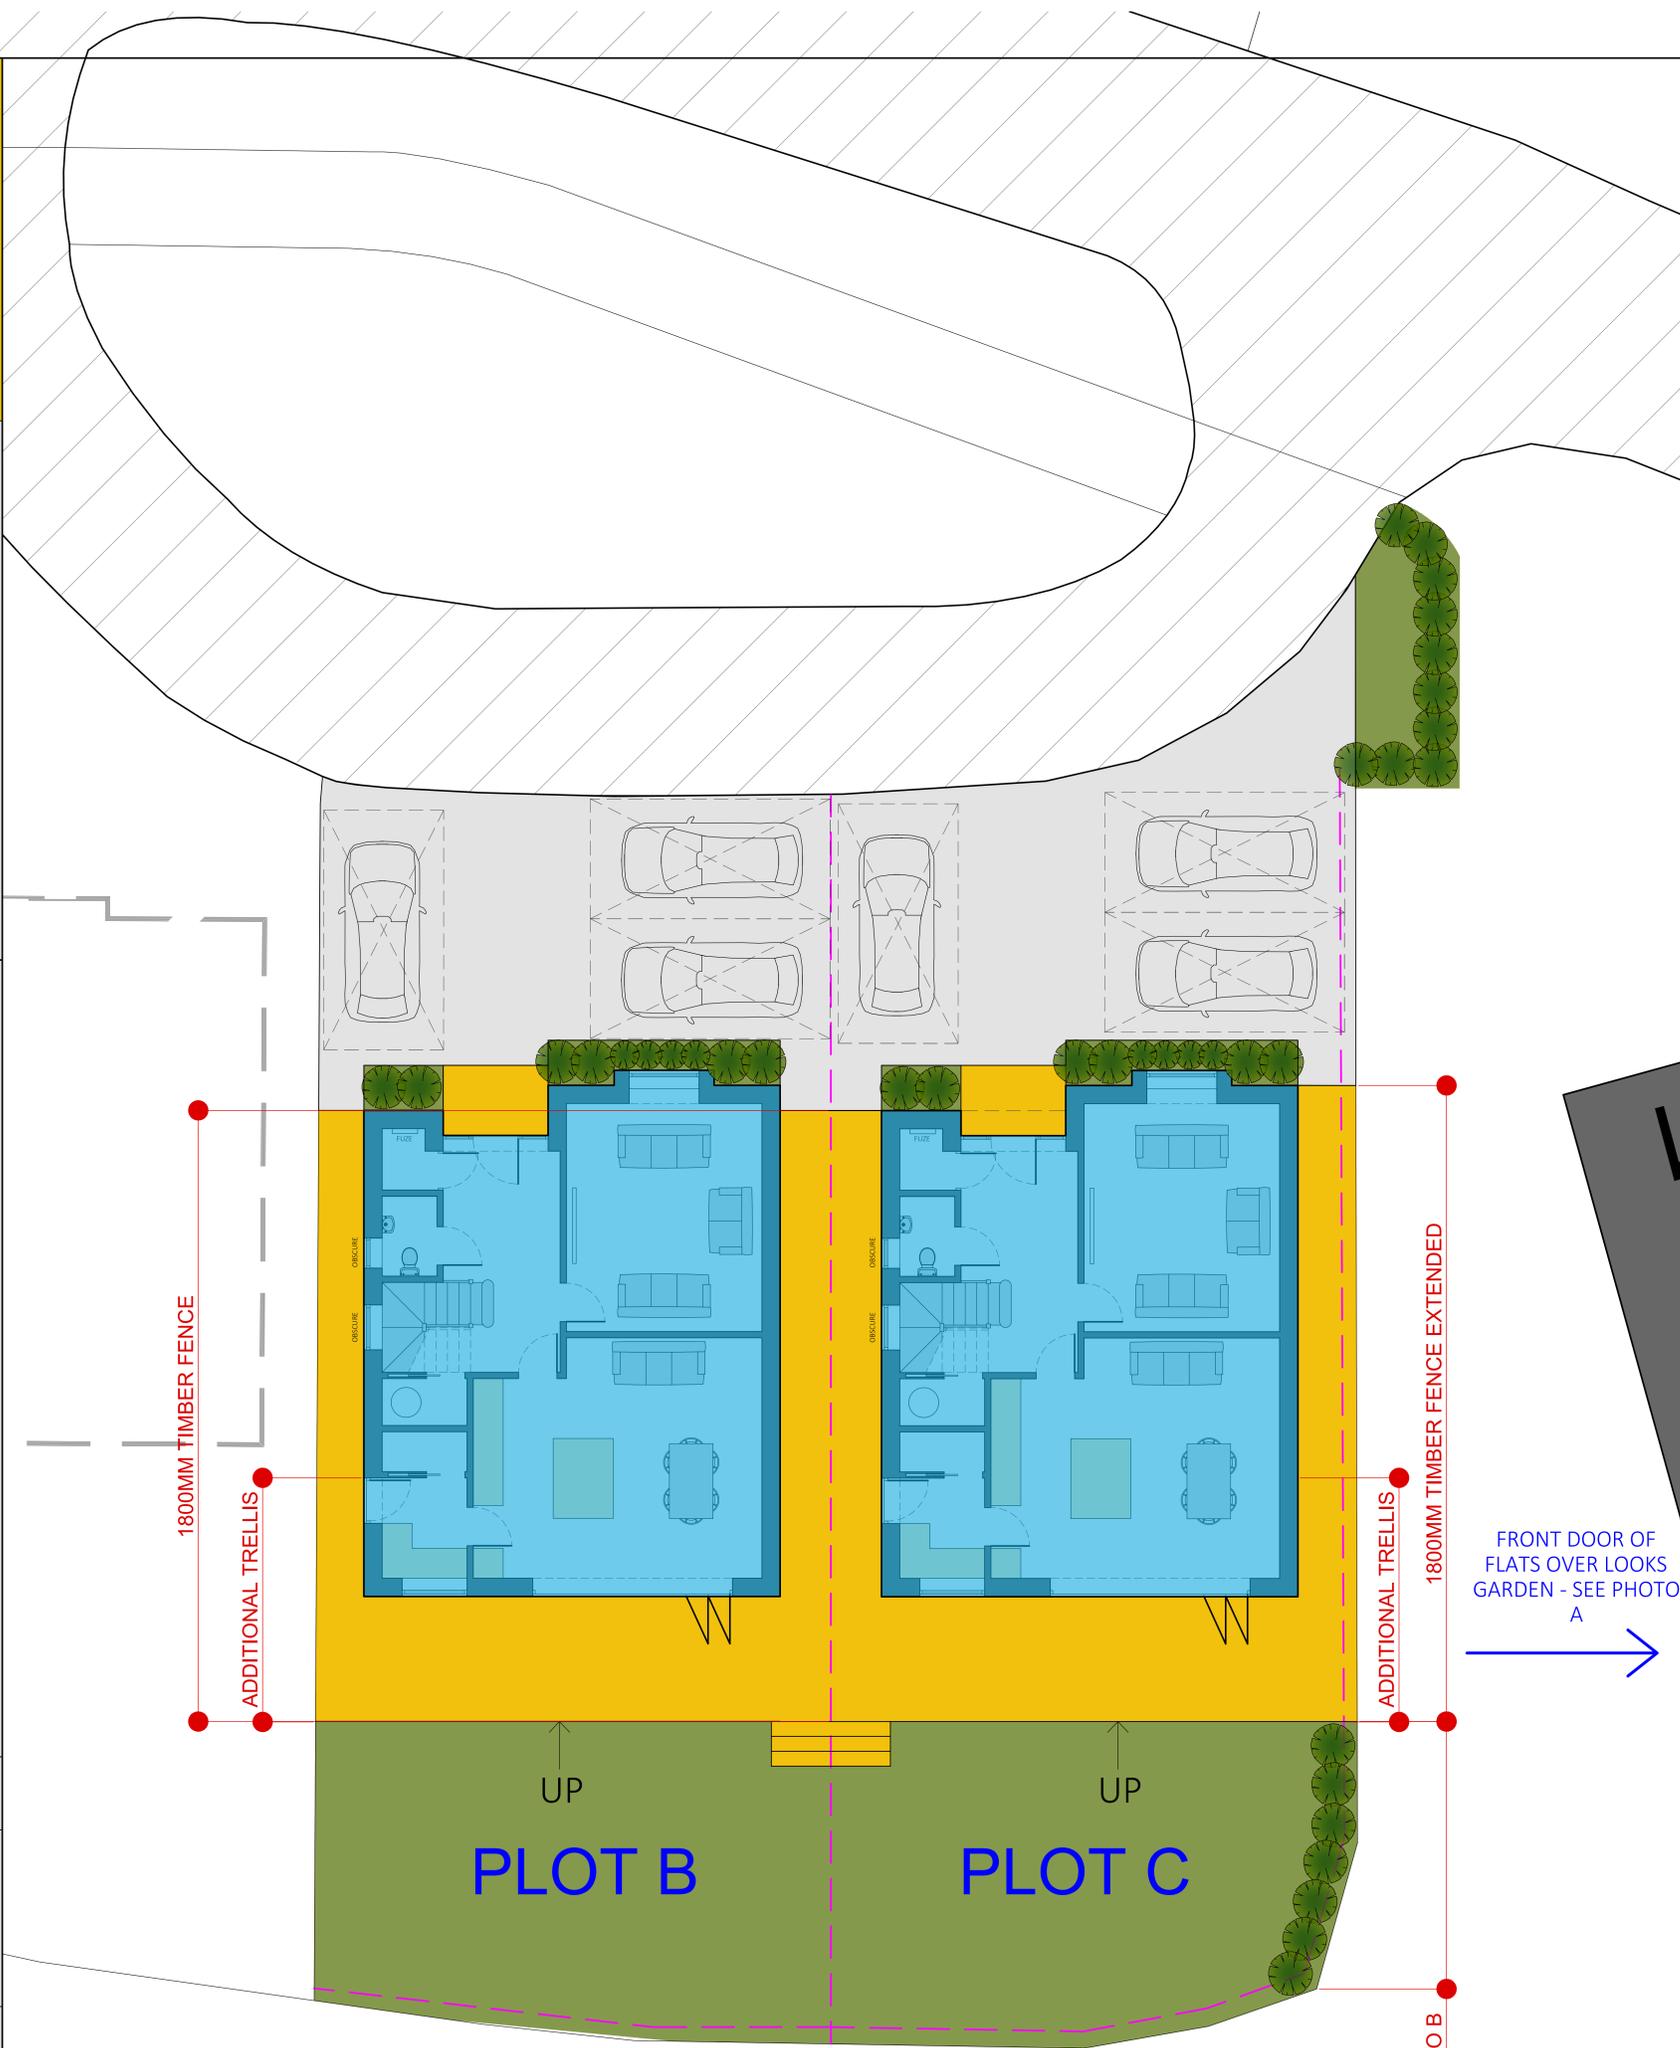

-  1800 HIGH CLOSE BOARDED TIMBER FENCE WITH RAISED TRELLIS WHERE SHOWN.
-  RAISED PATIO - DIMINISHING TOWARDS FRONT OF HOUSE
-  LAWN

AS PROPOSED

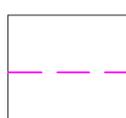

CONTACT INFO
E: Scott@EllisdonArchitecturalAssociates.co.uk
W: WWW.EllisdonArchitecturalAssociates.co.uk
M: 07828 189525

SCALE BARS



REVISION	DESCRIPTION
0	FIRST ISSUE

STATUS:

CONDITION DISCHARGE

CLIENT: ALBRECK HOMES LTD

JOB REF: 534

DWG. NO: C7

DWG. TITLE: LANDSCAPING

DATE: MAY 2024

SCALE: 1:50@A0

SITE ADDRESS:

LOTS 8 & C
TOWN WOOD CLOSE
LINDFIELD
RH16 2GQ