

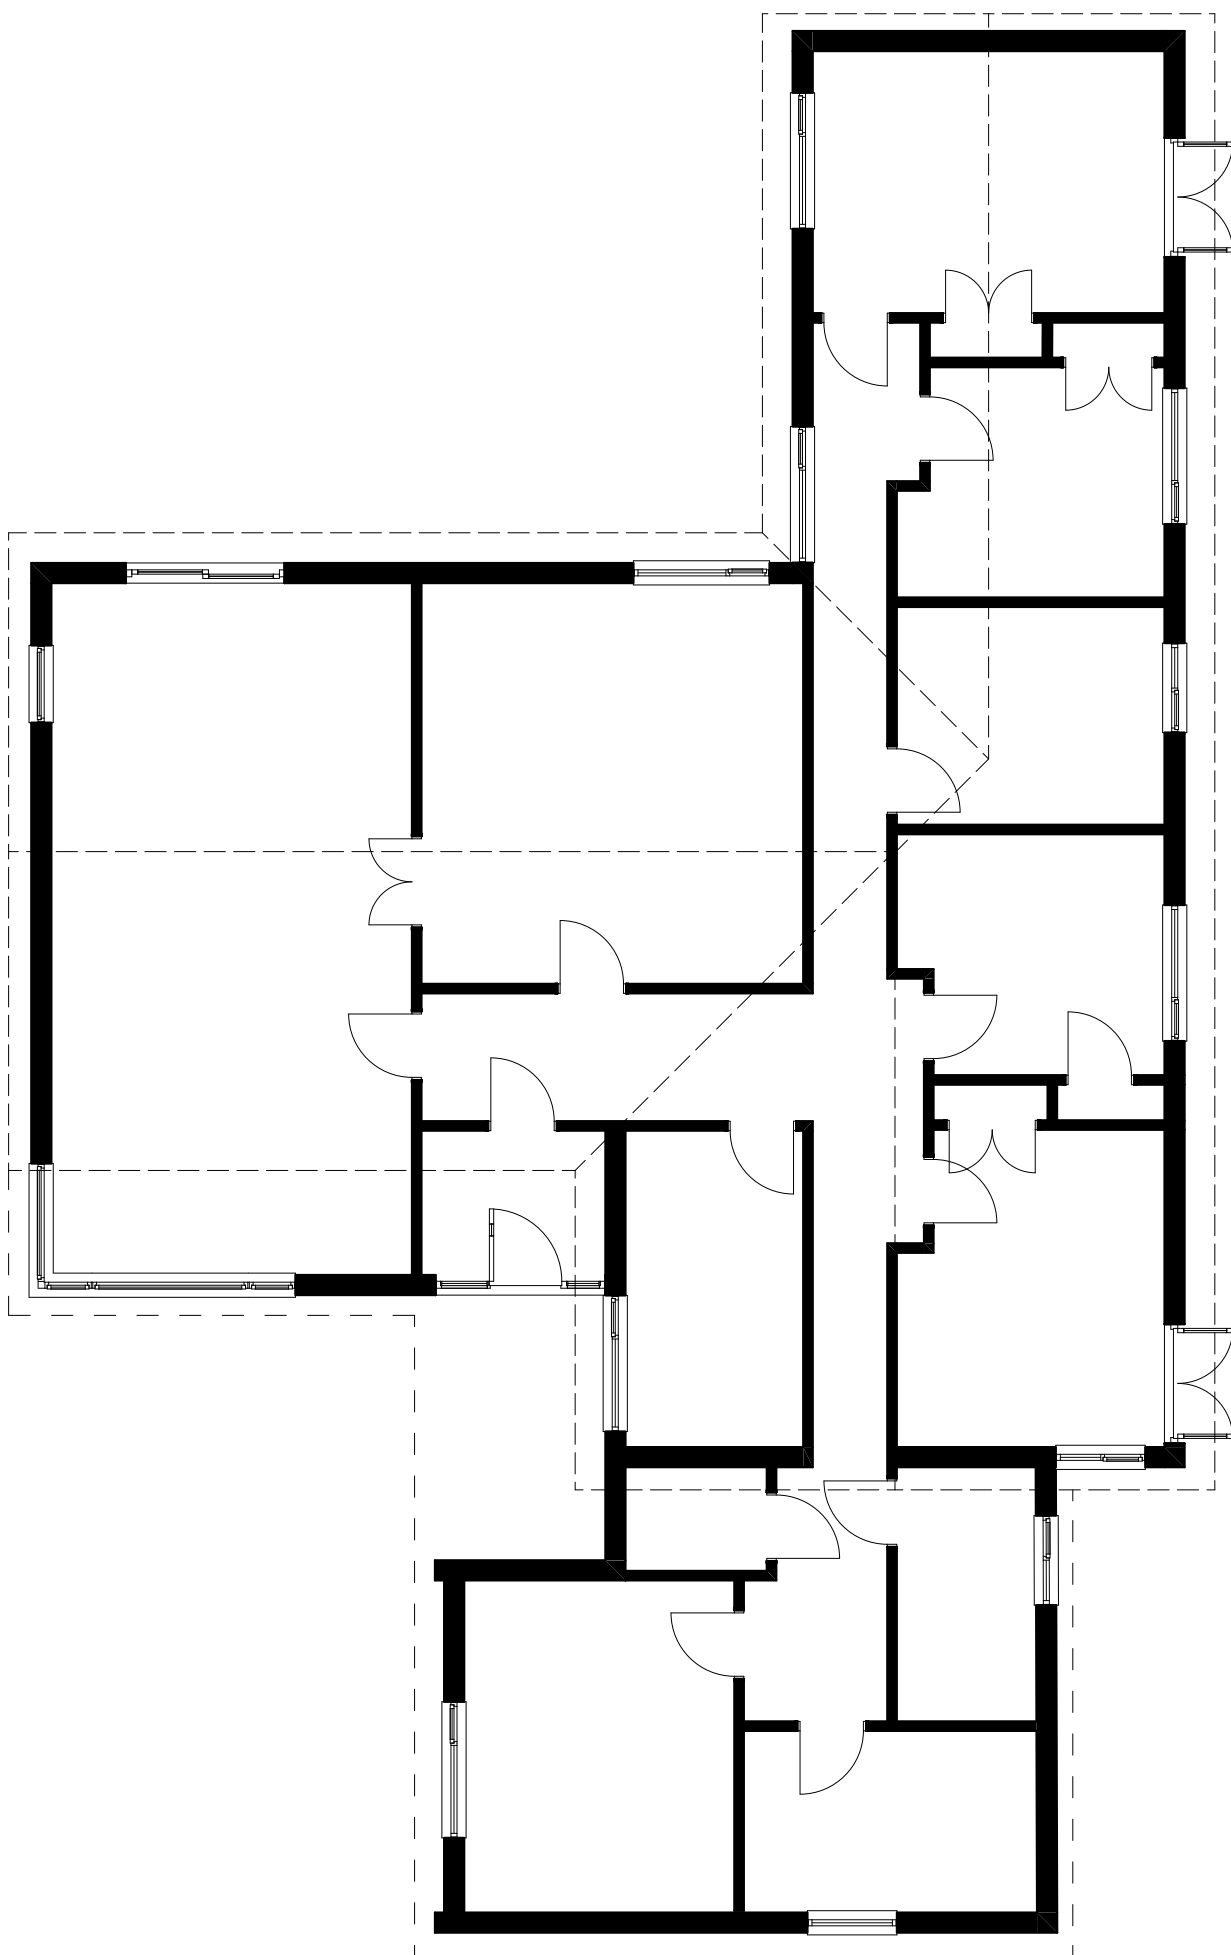



Rev	Description	Issued By	Issue Date

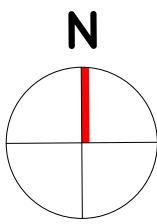


EXISTING FLOOR PLAN 1:100

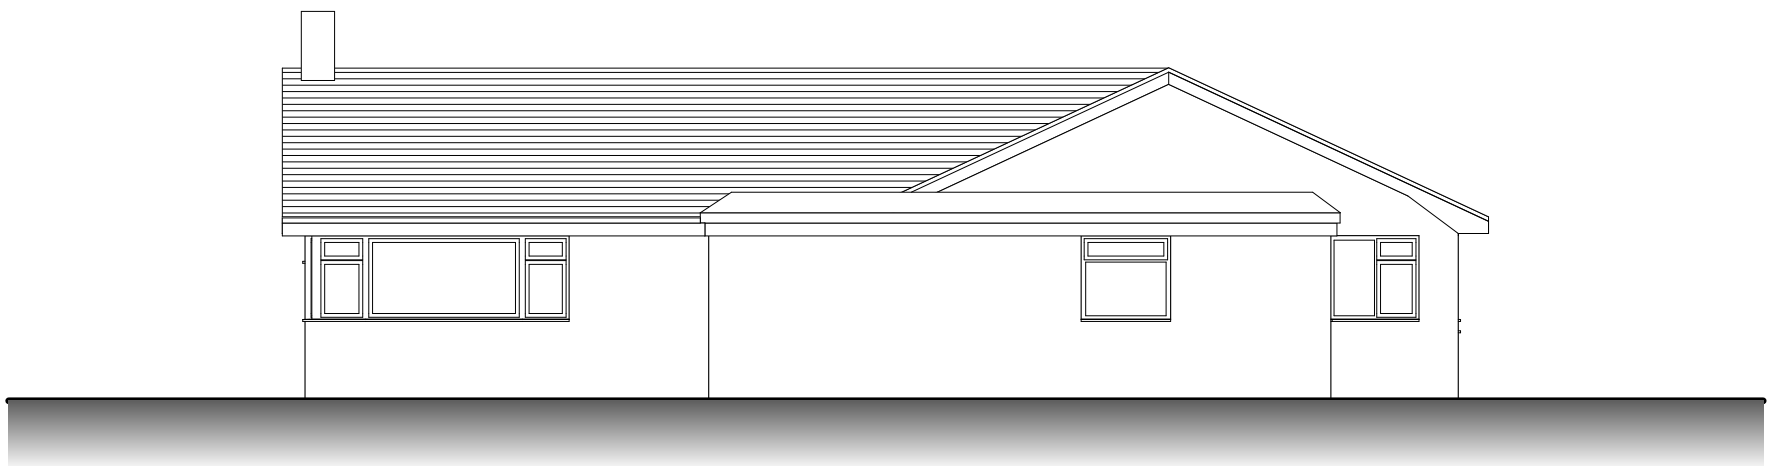


EXISTING SOUTH ELEVATION 1:100

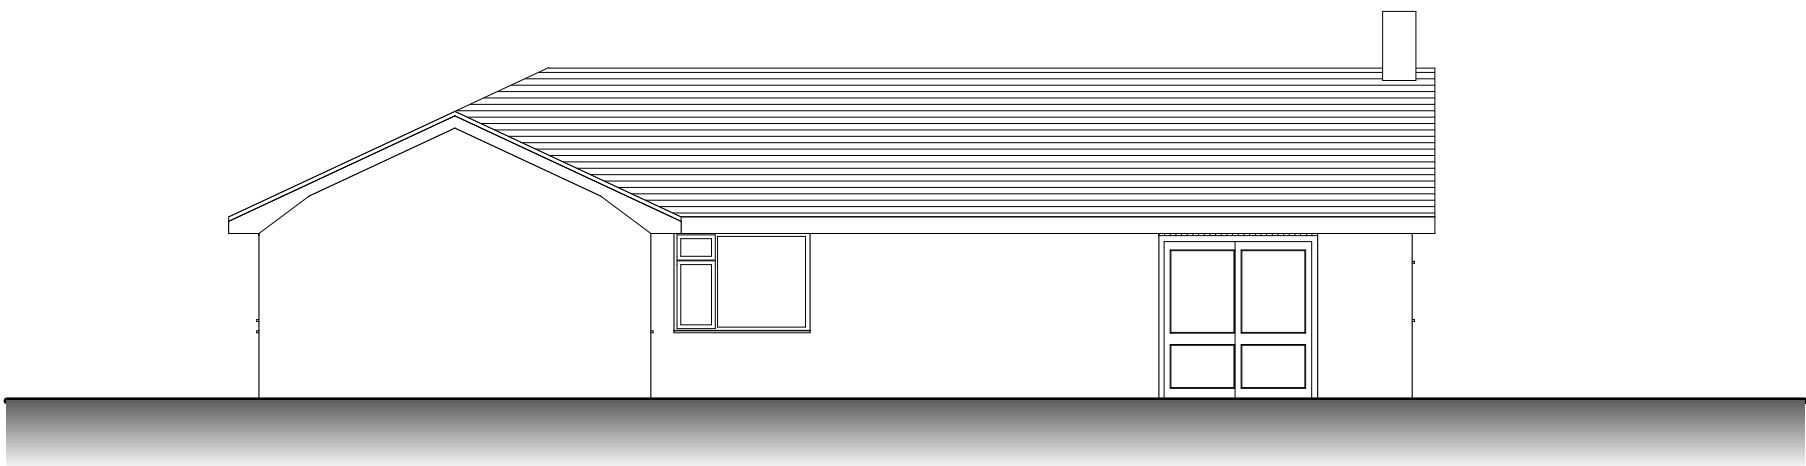

EXISTING NORTH ELEVATION 1:100

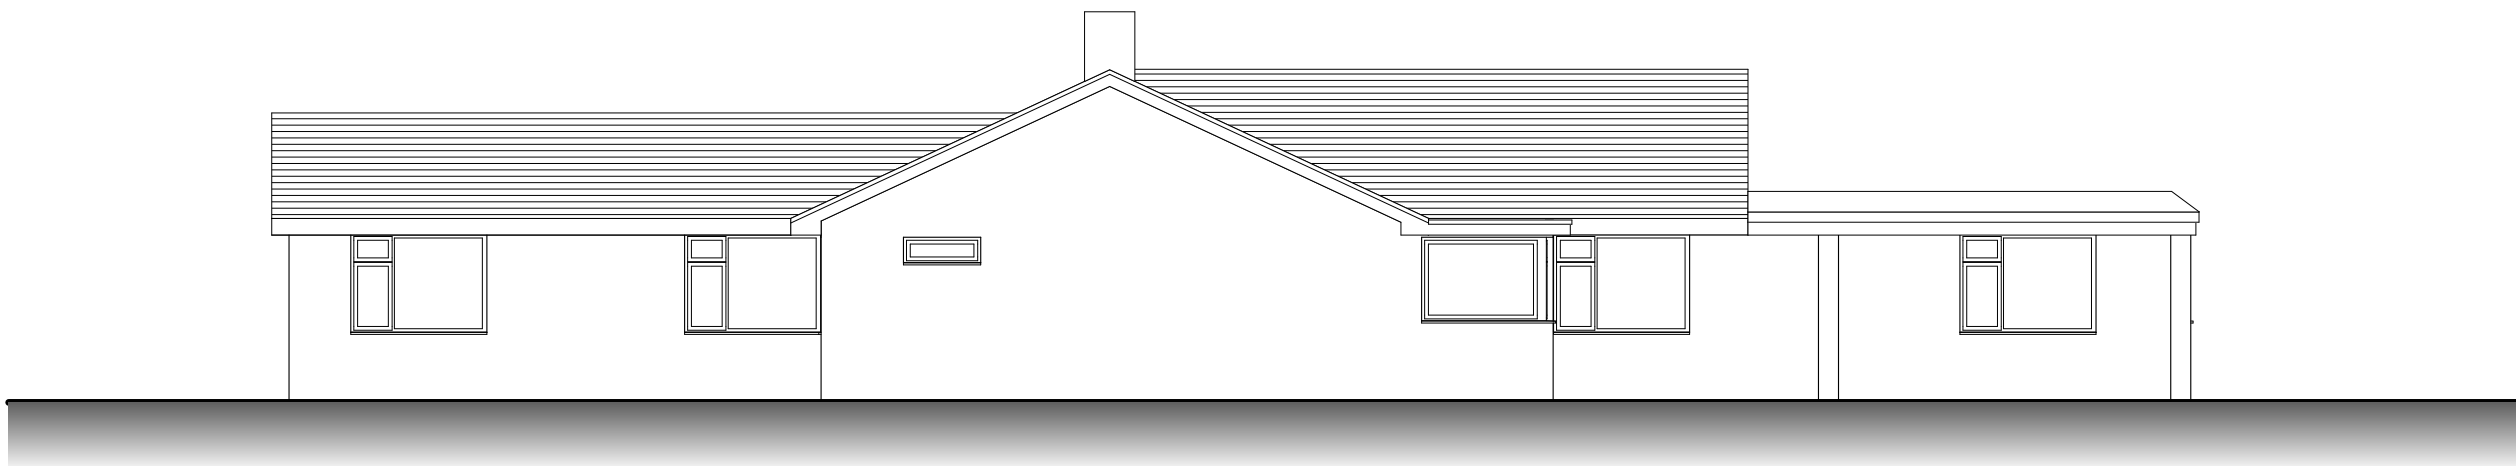

EXISTING WEST ELEVATION 1:100

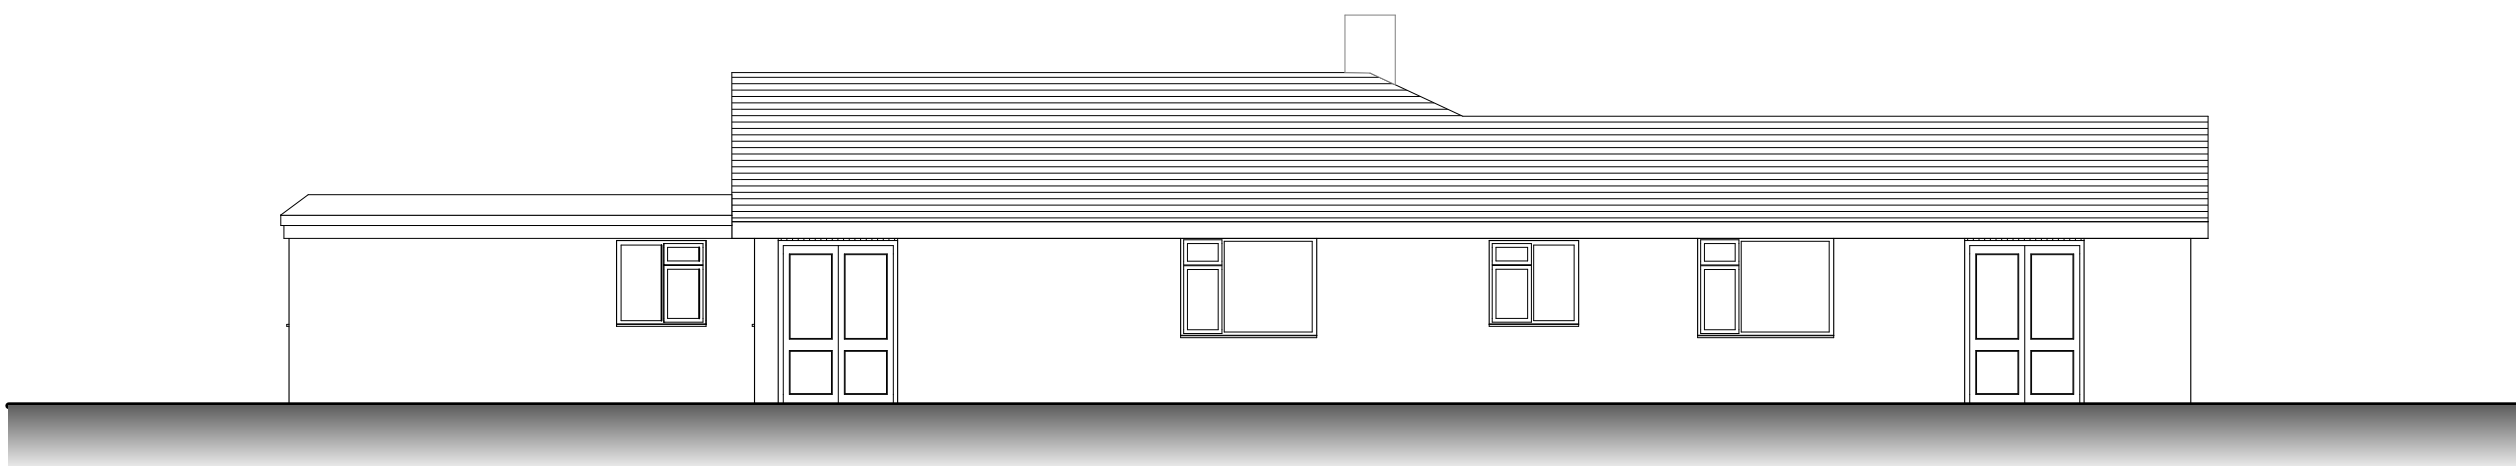

EXISTING EAST ELEVATION 1:100