



Rev	Description	Issued By	Issue Date

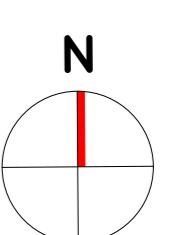


UNITS 3 & 4 - SOUTH ELEVATION

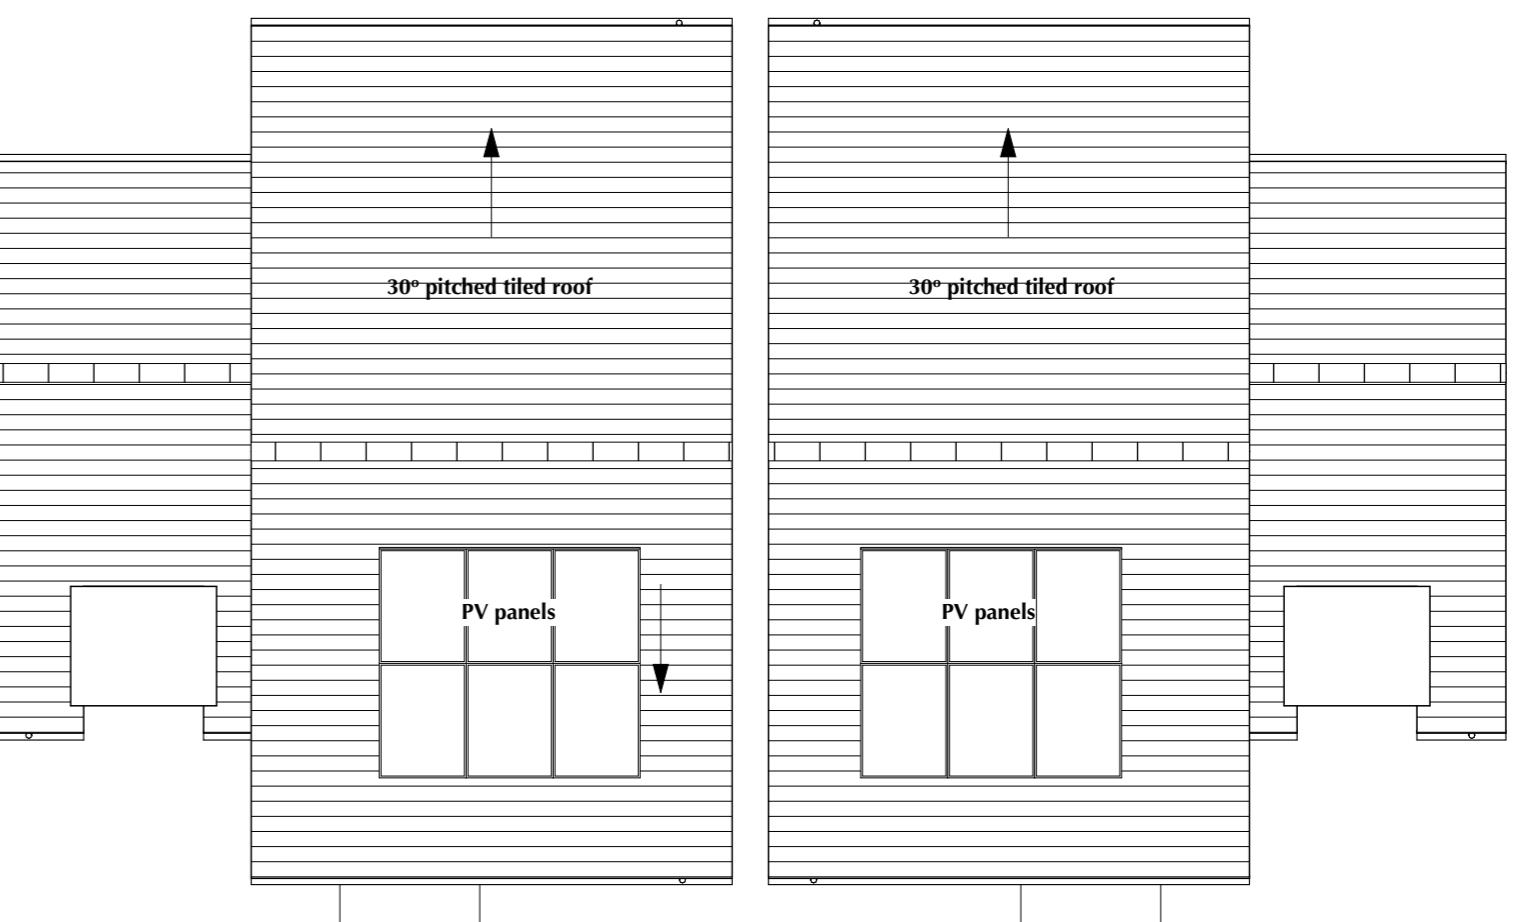

UNITS 3 & 4 - ROOF PLAN



UNITS 3 & 4 - NORTH ELEVATION

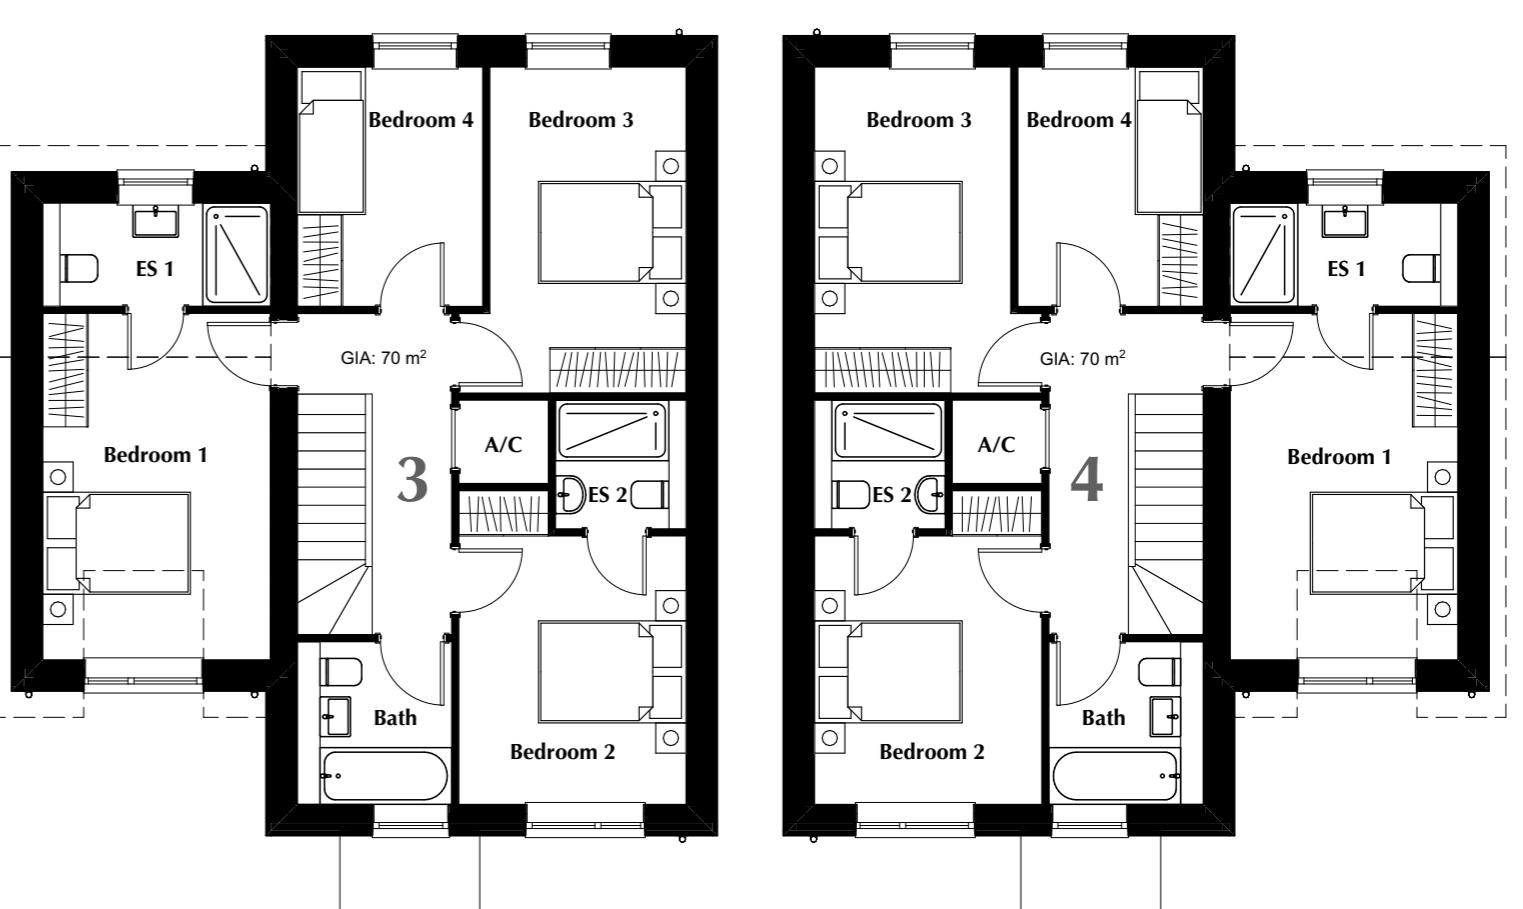

UNITS 3 & 4 - FIRST FLOOR PLAN



UNITS 3 & 4 - EAST ELEVATION



UNITS 3 & 4 - GROUND FLOOR PLAN



UNITS 3 & 4 - WEST ELEVATION