


SCALE BAR 1:1250



Ordnance Survey, (c) Crown Copyright 2025. All rights reserved. Licence number 100022432

LOCATION PLAN
SCALE 1:1250

SCALE BAR 1:500

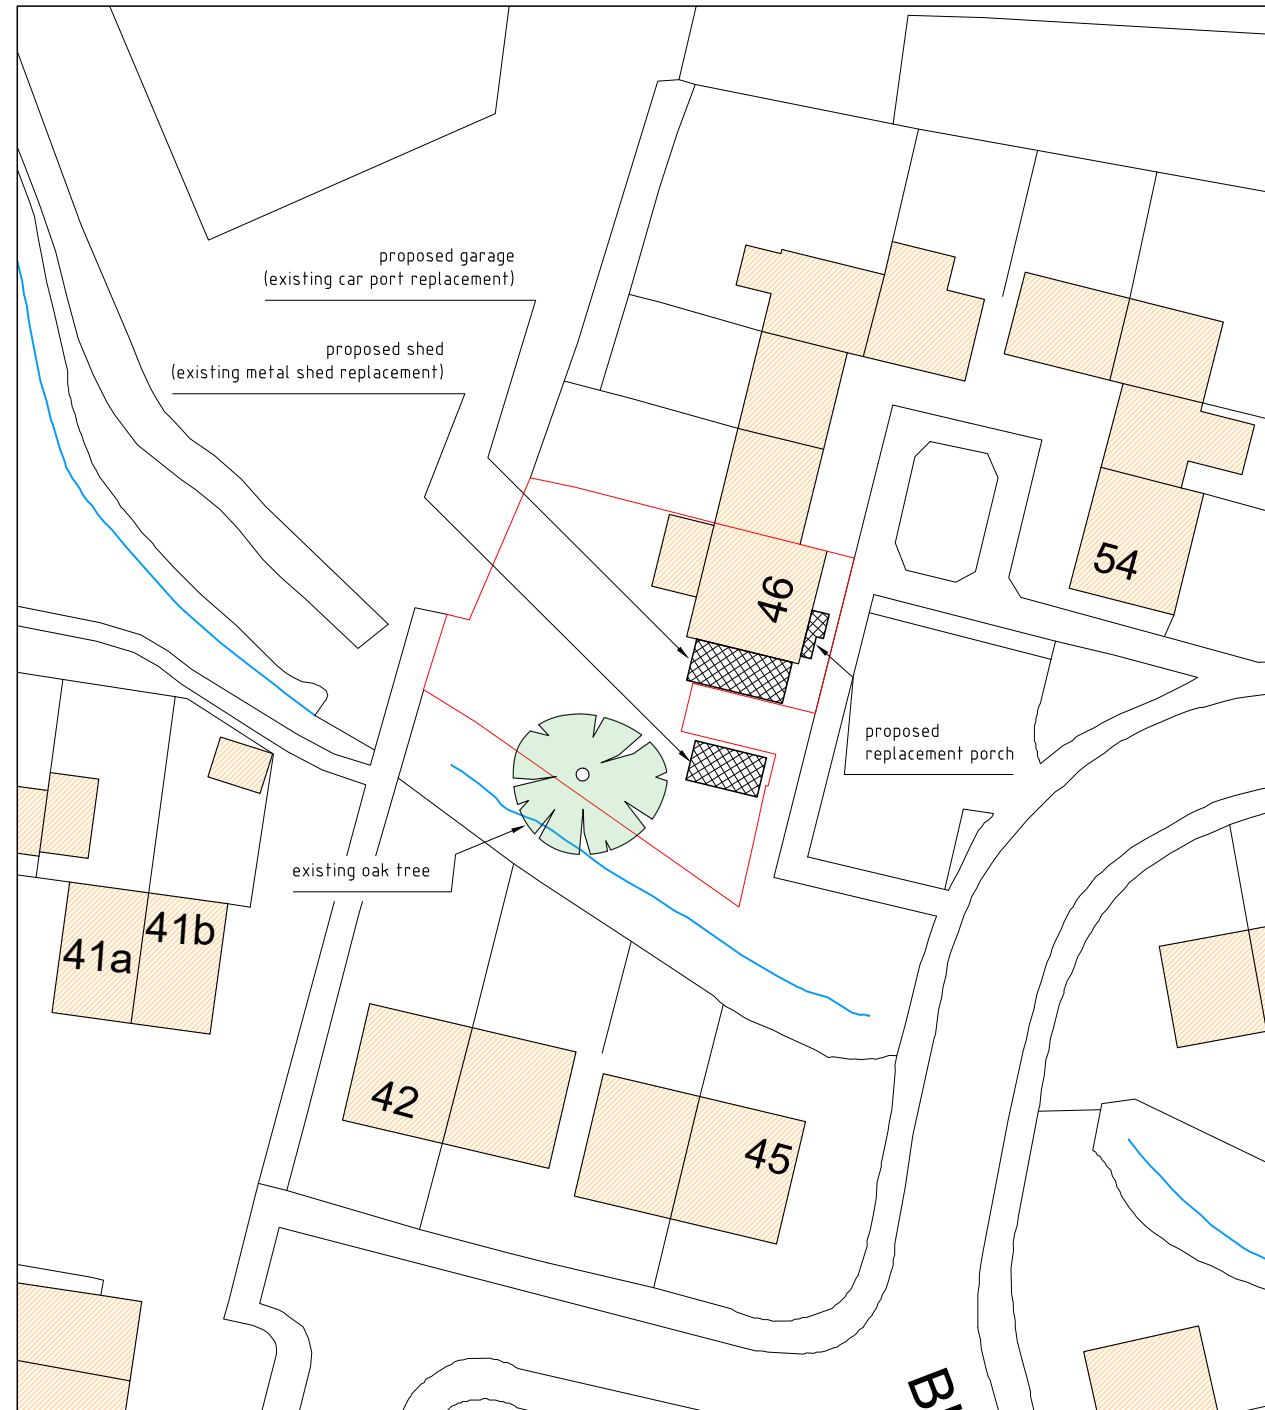

BLOCK PLAN
SCALE 1:500

DISCLAIMER NOTES:


Do not scale from these drawings except for planning purposes.
Please report any discrepancies to M-Design immediately.
All dimensions are to be checked on site before work commences.

M-Design owns the copyright to all drawings and illustrations contained within this document, including engineers calculations and any photographs attached.

Non of the attached media is to be copied or distributed without the permission of M-Design.

NOTE:

-

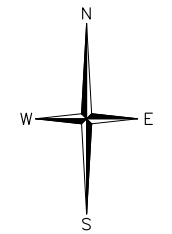

Rev.	Date	Revisions
A	17/01/26	Existing oak tree location added

m - design

40 Blackthorns,
Hurstpierpoint
West Sussex,
BN6 9TF

Telephone: 01273 835512
Mobile: 07779 859172

Project
**46 BLACKTHORNS
HURSTPIERPOINT
WEST SUSSEX
BN6 9TF**

Job Title
**PROPOSED NEW TIMBER
FRAMED GARAGE TO
REPLACE EXISTING CAR
PORT. NEW TIMBER
FRAMED PORCH TO
REPLACE EXISTING.
NEW STORAGE SHED
TO REPLACE EXISTING
METAL SHED.**

Drawing Title
**LOCATION & BLOCK
PLANS**

Nett Floor Area	
Scale 1:1250 / 1:500 @ A3	
Date 01/12/25	Drawn by MEM
Dwg. Ref. MD/184/09	Rev. A