

SCALE BAR 1:100



DISCLAIMER NOTES:


Do not scale from these drawings except for planning purposes.
Please report any discrepancies to M-Design immediately.
All dimensions are to be checked on site before work commences.

M-Design owns the copyright to all drawings and illustrations contained within this document, including engineers calculations and any photographs attached.

None of the attached media is to be copied or distributed without the permission of M-Design.

NOTE:

-

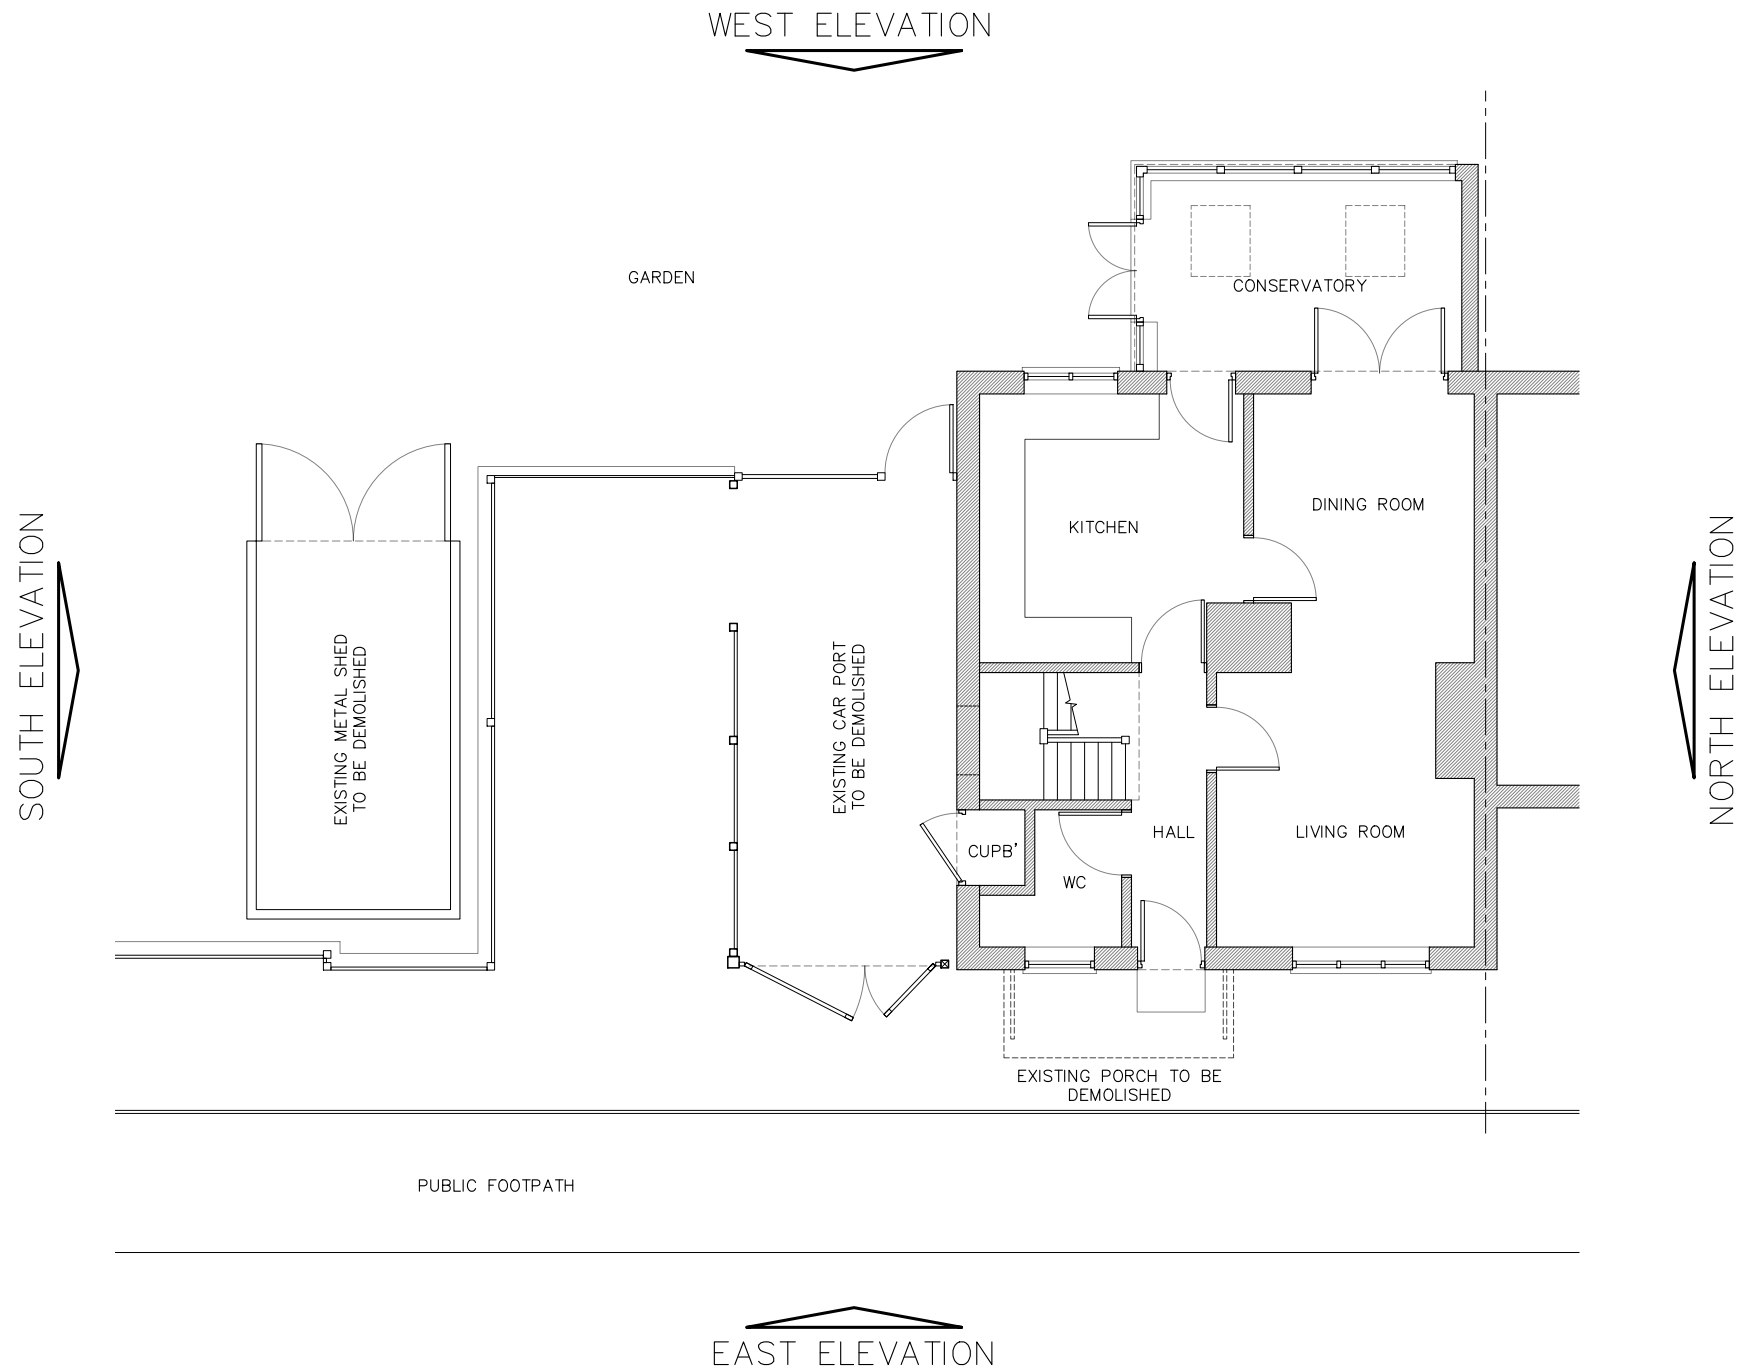

Revisions

m - design

40 Blackthorns,
Hurstpierpoint
West Sussex,
BN6 9TF

Telephone: 01273 835512
Mobile: 07779 859172

Project

46 BLACKTHORNS
HURSTPIERPOINT
WEST SUSSEX
BN6 9TF

Job Title

PROPOSED NEW TIMBER
FRAMED GARAGE TO
REPLACE EXISTING CAR
PORT. NEW TIMBER
FRAMED PORCH TO
REPLACE EXISTING.
NEW STORAGE SHED
TO REPLACE EXISTING
METAL SHED.

Drawing Title

EXISTING GF PLAN

Nett Floor Area	
Scale 1:100 @ A3	
Date 01/12/25	Drawn by MEM
Dr. Ref. MD/184/01	Rev. -