


SCALE BAR 1:100

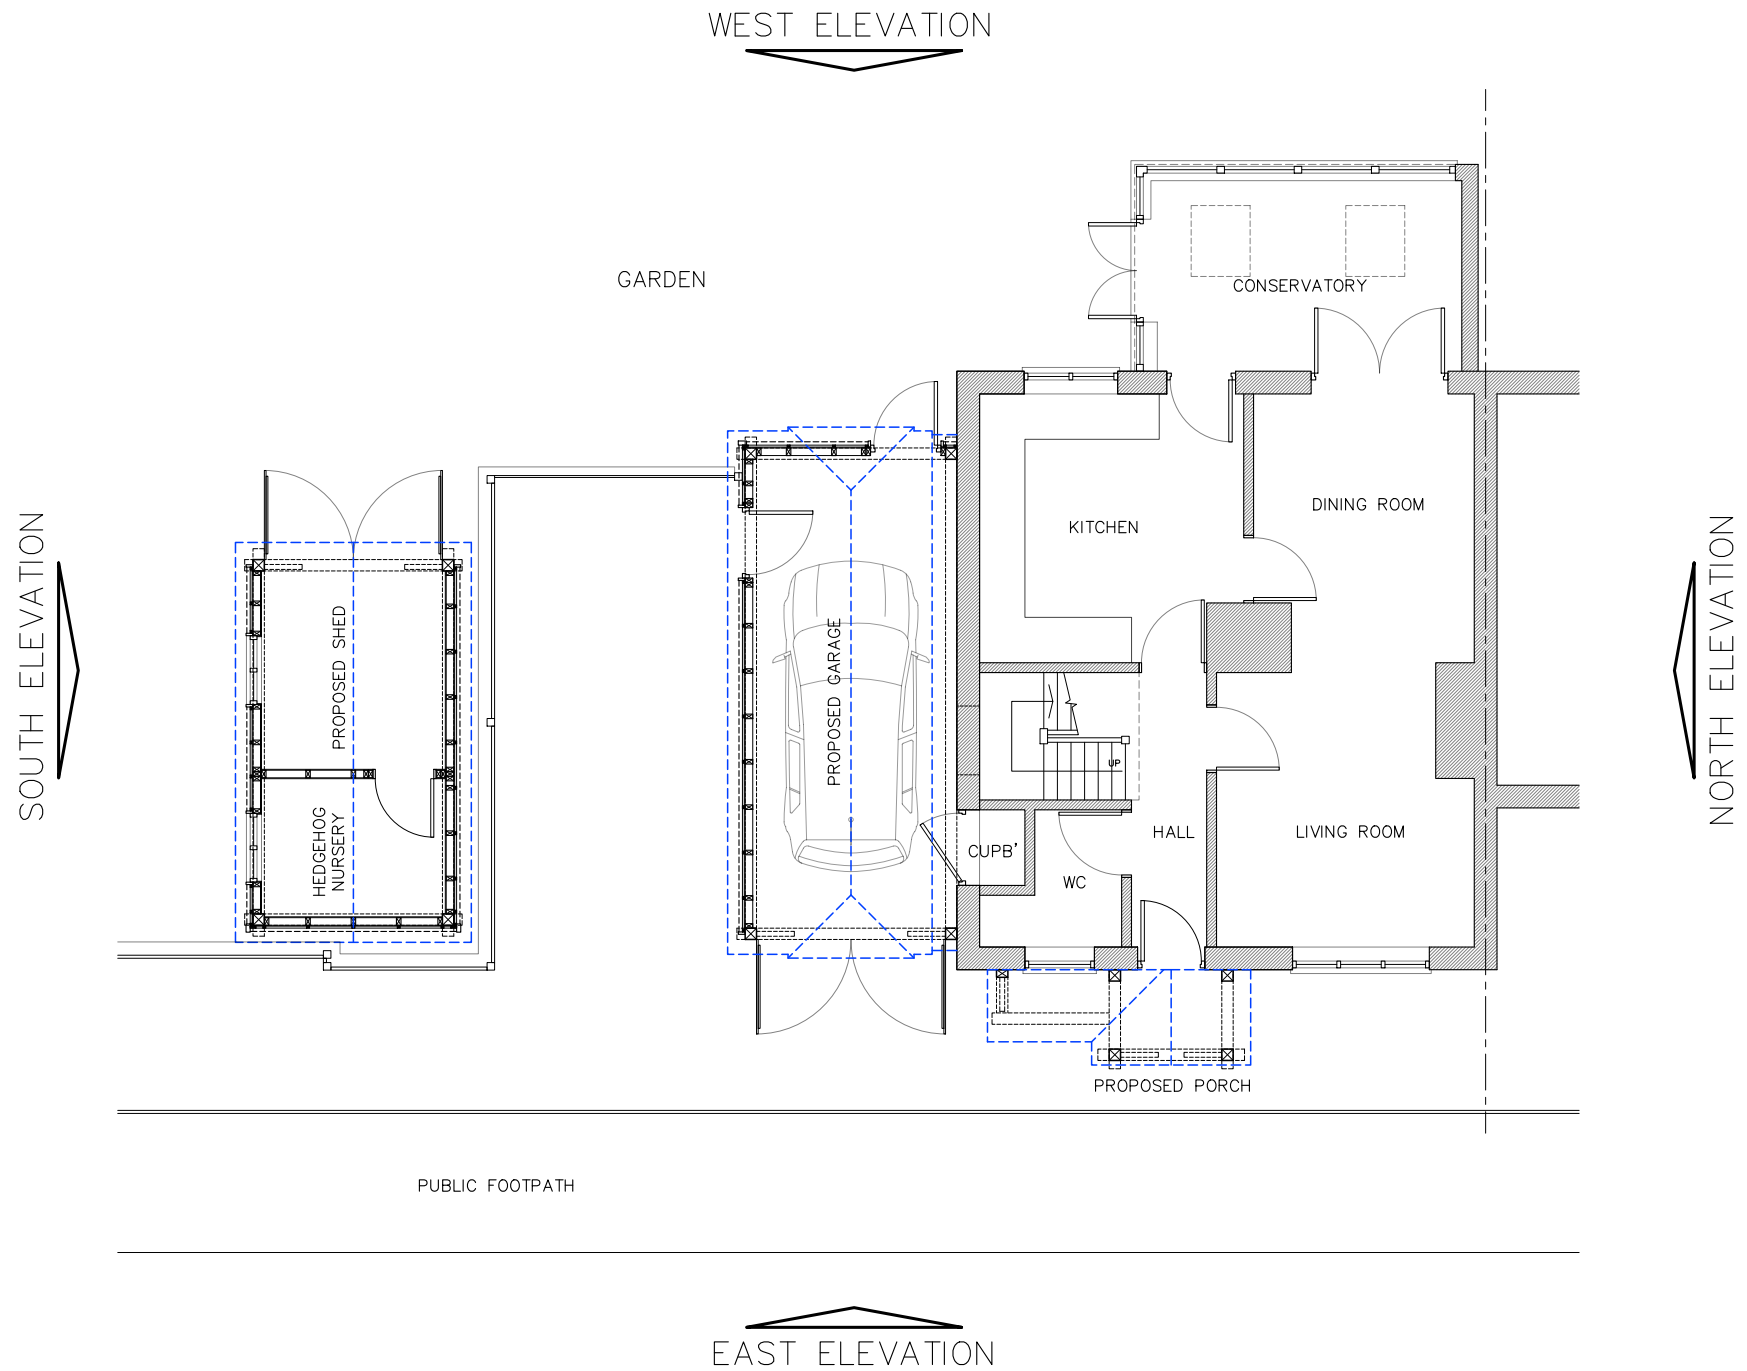

**DISCLAIMER NOTES:**  
 Do not scale from these drawings except for planning purposes.  
 Please report any discrepancies to M-Design immediately.  
 All dimensions are to be checked on site before work commences.  
 M-Design owns the copyright to all drawings and illustrations contained within this document, including engineers calculations and any photographs attached.  
 Non of the attached media is to be copied or distributed without the permission of M-Design.

**NOTE:**  
 -



Rev.	Date	Revisions

**m - design**

40 Blackthorns,  
 Hurstpierpoint  
 West Sussex,  
 BN6 9TF  
 Telephone: 01273 835512  
 Mobile: 07779 859172

**Project**  
 46 BLACKTHORNS  
 HURSTPIERPOINT  
 WEST SUSSEX  
 BN6 9TF

**Job Title**  
 PROPOSED NEW TIMBER  
 FRAMED GARAGE TO  
 REPLACE EXISTING CAR  
 PORT. NEW TIMBER  
 FRAMED PORCH TO  
 REPLACE EXISTING.  
 NEW STORAGE SHED  
 TO REPLACE EXISTING  
 METAL SHED.

**Drawing Title**  
 PROPOSED GF PLAN

<b>Nett Floor Area</b>	
<b>Scale</b> 1:100 @ A3	
<b>Date</b> 01/12/25	<b>Drawn by</b> MEM
<b>Dr. Ref.</b> MD/184/05	<b>Rev.</b> -