



0 10 20 30 40 50 60 70 80 90 100 110 120 130 140 150 mm

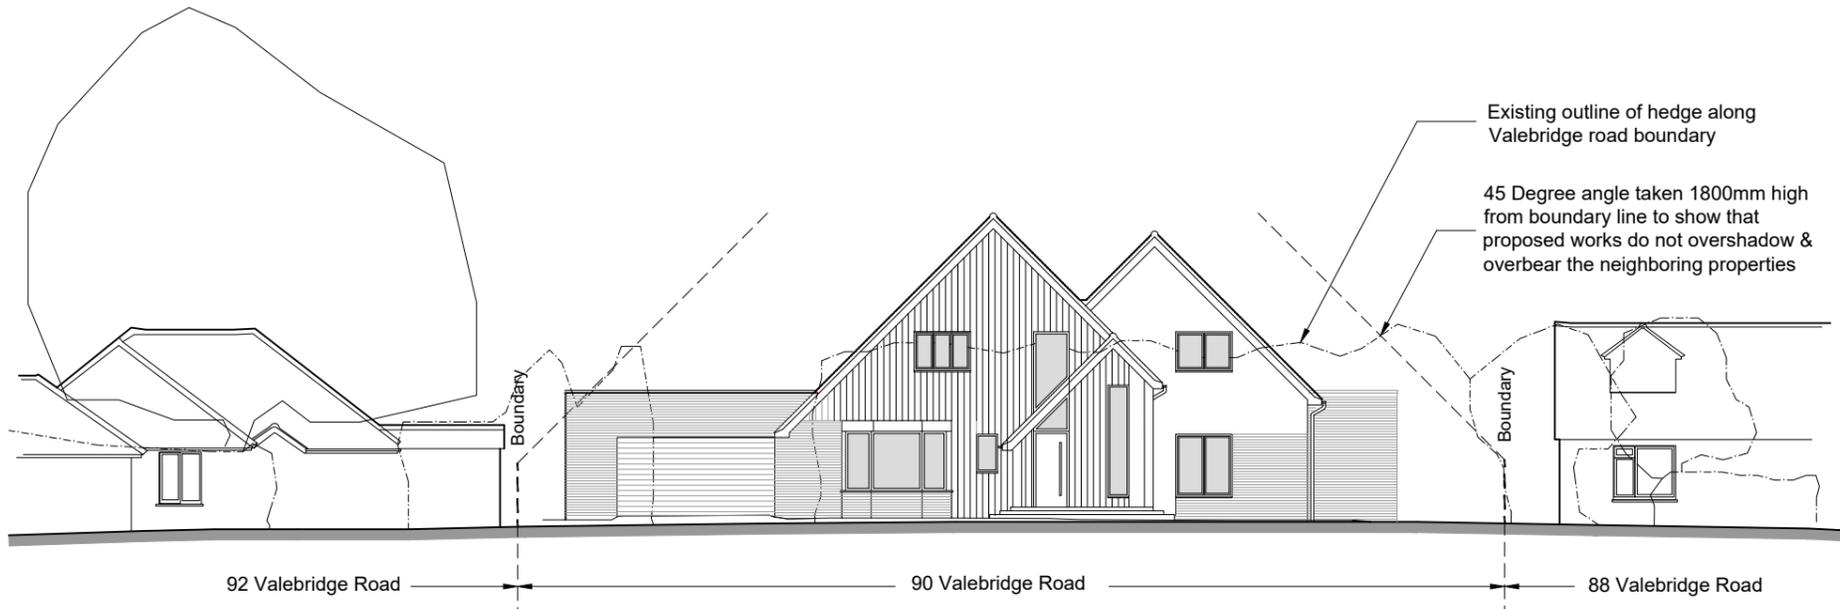

Proposed Street Scene 1:200



Existing Street Scene 1:200

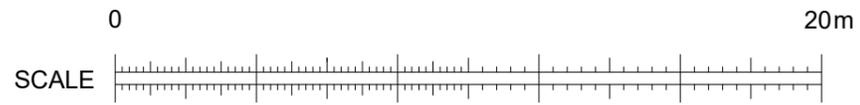

Planning Application

CHECK ALL DIMENSIONS ON SITE DO NOT SCALE OFF DRAWING NOT FOR CONSTRUCTION DRAWING FOR PLANNING PURPOSES ONLY		NOTES:	
REV:	DATE:	DESCRIPTION:	INITIAL:
CLIENT:  Mr Andrews		DESCRIPTION: Existing and Proposed Street Scene	
SCALE: 1:200@ A3	DATE: Dec '25	DRAWN: PF/TR	PROJECT: 90 Valebridge Road Burgess Hill. RH15 0RP
DRAWING NUMBER: <b>22540-112</b>		REVISION: -	
<small>© Copyright RATHBONE MILLER LIMITED</small>			

**RATHBONE • MILLER**  
architecture & project management  
First Floor, 39 High Street,  
Steyning, West Sussex, BN44 3YE  
Telephone: 01903 879873