



ELEVATION A

Scale: 1:100 @ A3

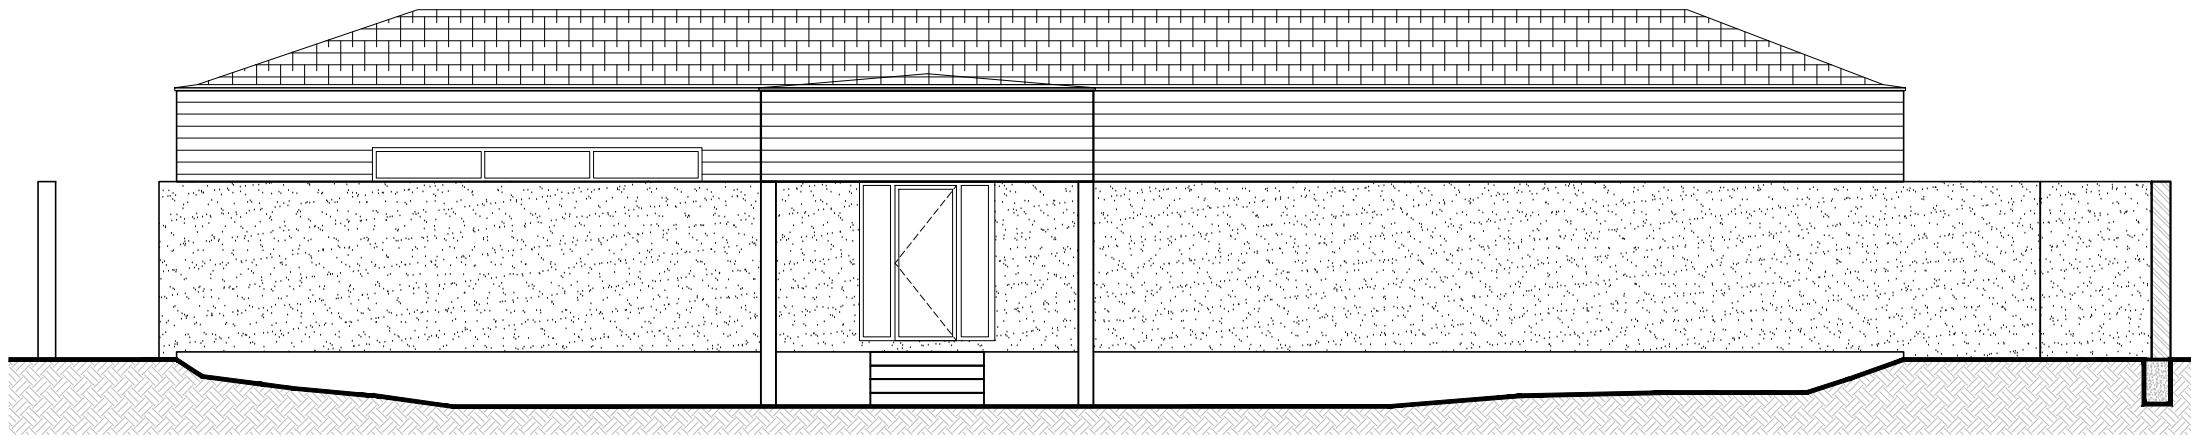


ELEVATION B

Scale: 1:100 @ A3

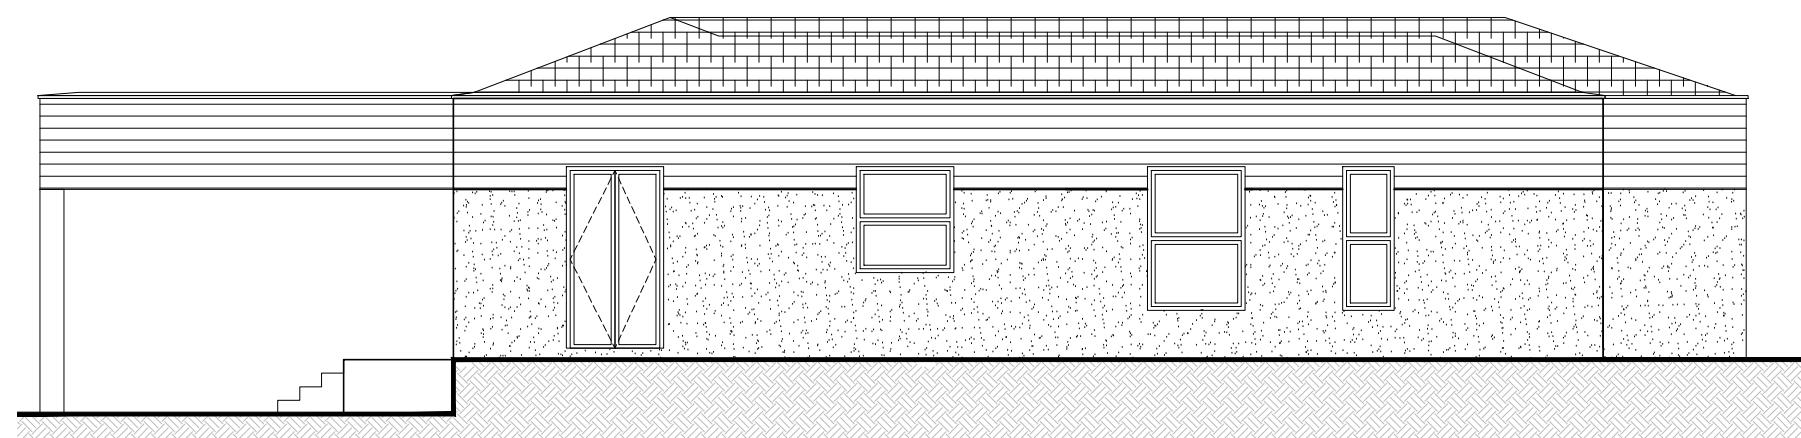

ELEVATION C

Scale: 1:100 @ A3

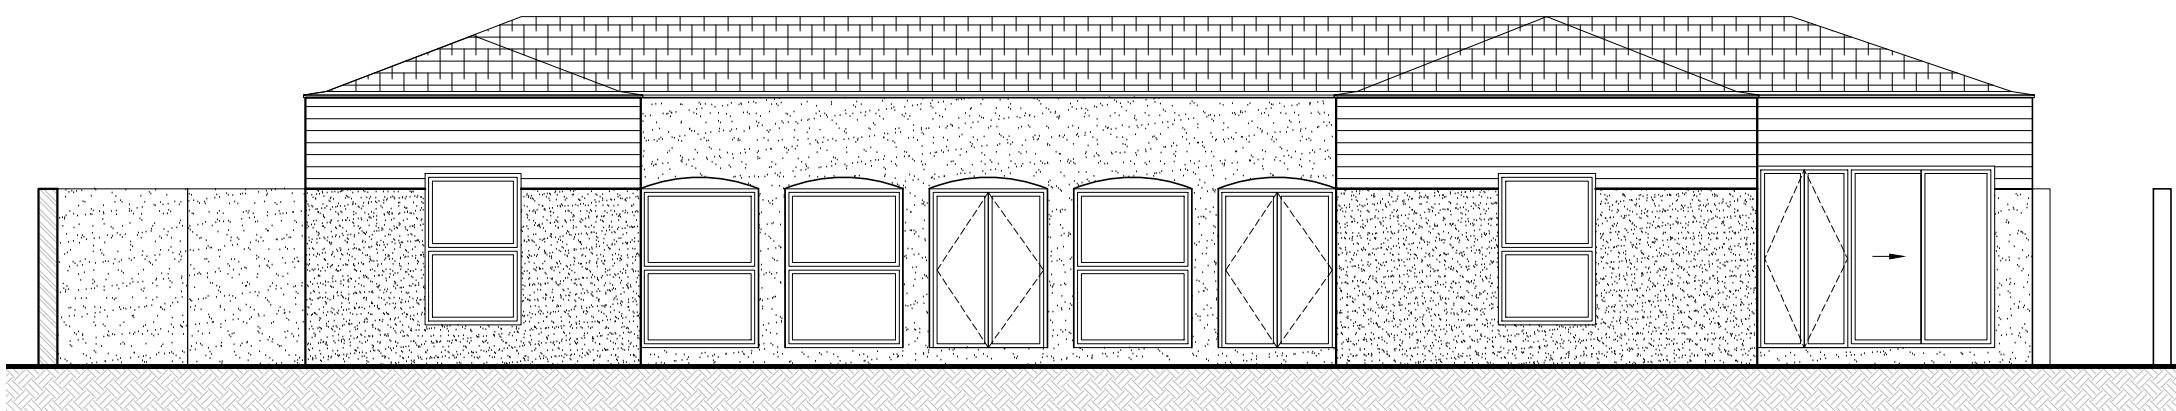

ELEVATION D

Scale: 1:100 @ A3

**SKETCH
DRAWING**

NOTES:

~ Copyright of this drawing remains the property of Buchan Rum Architects Limited and should not be reproduced in full or parts or re-issued without written permission from Buchan Rum Architects
~ These drawings must be read in conjunction with the structural engineers drawings & details, and with all other consultants, sub-contractor and specialist's drawings & details.

~ All dimensions are in millimetres, unless stated otherwise.
~ All goods materials workmanship to conform with current building regulations BSS and COP's.

~ All dimensions must be checked on site, and any discrepancies verified with the architect.

~ Do not scale from the drawing

~ Any discrepancies between the drawings, details and specification must be reported to the architect immediately before work is put in hand.

~ All works to be carried out in full accordance with current Building Regulations, British Standards and all Health & Safety Regulations

~ If in doubt please ask.

rev.	date	comment
amendments		
Client		
Site address		
Renovo House, Whitemans Green, Haywards Heath, RH17 5DA		

Job Title
Pool House and Garage Building

Existing Elevations

BUCHAN RUM

9 SAVILL ROAD
LINDFIELD
WEST SUSSEX RH162NY

E : info@buchanrumarchitecture.co.uk

Scale 1:100,	Size A3
	Dm By BR

Drawing number. 25_119_PL_020	Rev. 00
----------------------------------	------------