


Ordnance Survey, (c) Crown Copyright 2025. All rights reserved. Licence number 100022432

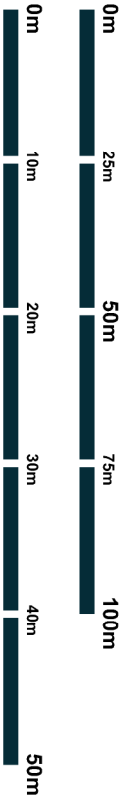

PLANNING

Drawing
Existing Site Location and Proposed Block Plan

JTA
Jonathan Talley
Architects Limited

Client:
Mr and Mrs Najefy,
Project:
43 Greenways,
Haywards Heath, RH16 2DT

	A	10.02.26	Planning Issue
	Rev	Date/By	Revision Note
		JT	

Drawing Number 075-001-100 Rev -
Scale 1:1250 & 500
Date January 2026
Paper Size A3
Drawn JT
Checked JT
E-mail info@jtalimited.co.uk
Telephone 07956 870 079
Web www.jtalimited.co.uk

Jonathan Talley Architects Limited is a registered architect in the United Kingdom. Copyright 2026. All rights reserved. This drawing is the property of Jonathan Talley Architects Limited. It is not to be used, copied, or reproduced in any form without the written permission of Jonathan Talley Architects Limited. The copyright in this drawing is reserved by Jonathan Talley Architects Limited. All other rights reserved.