



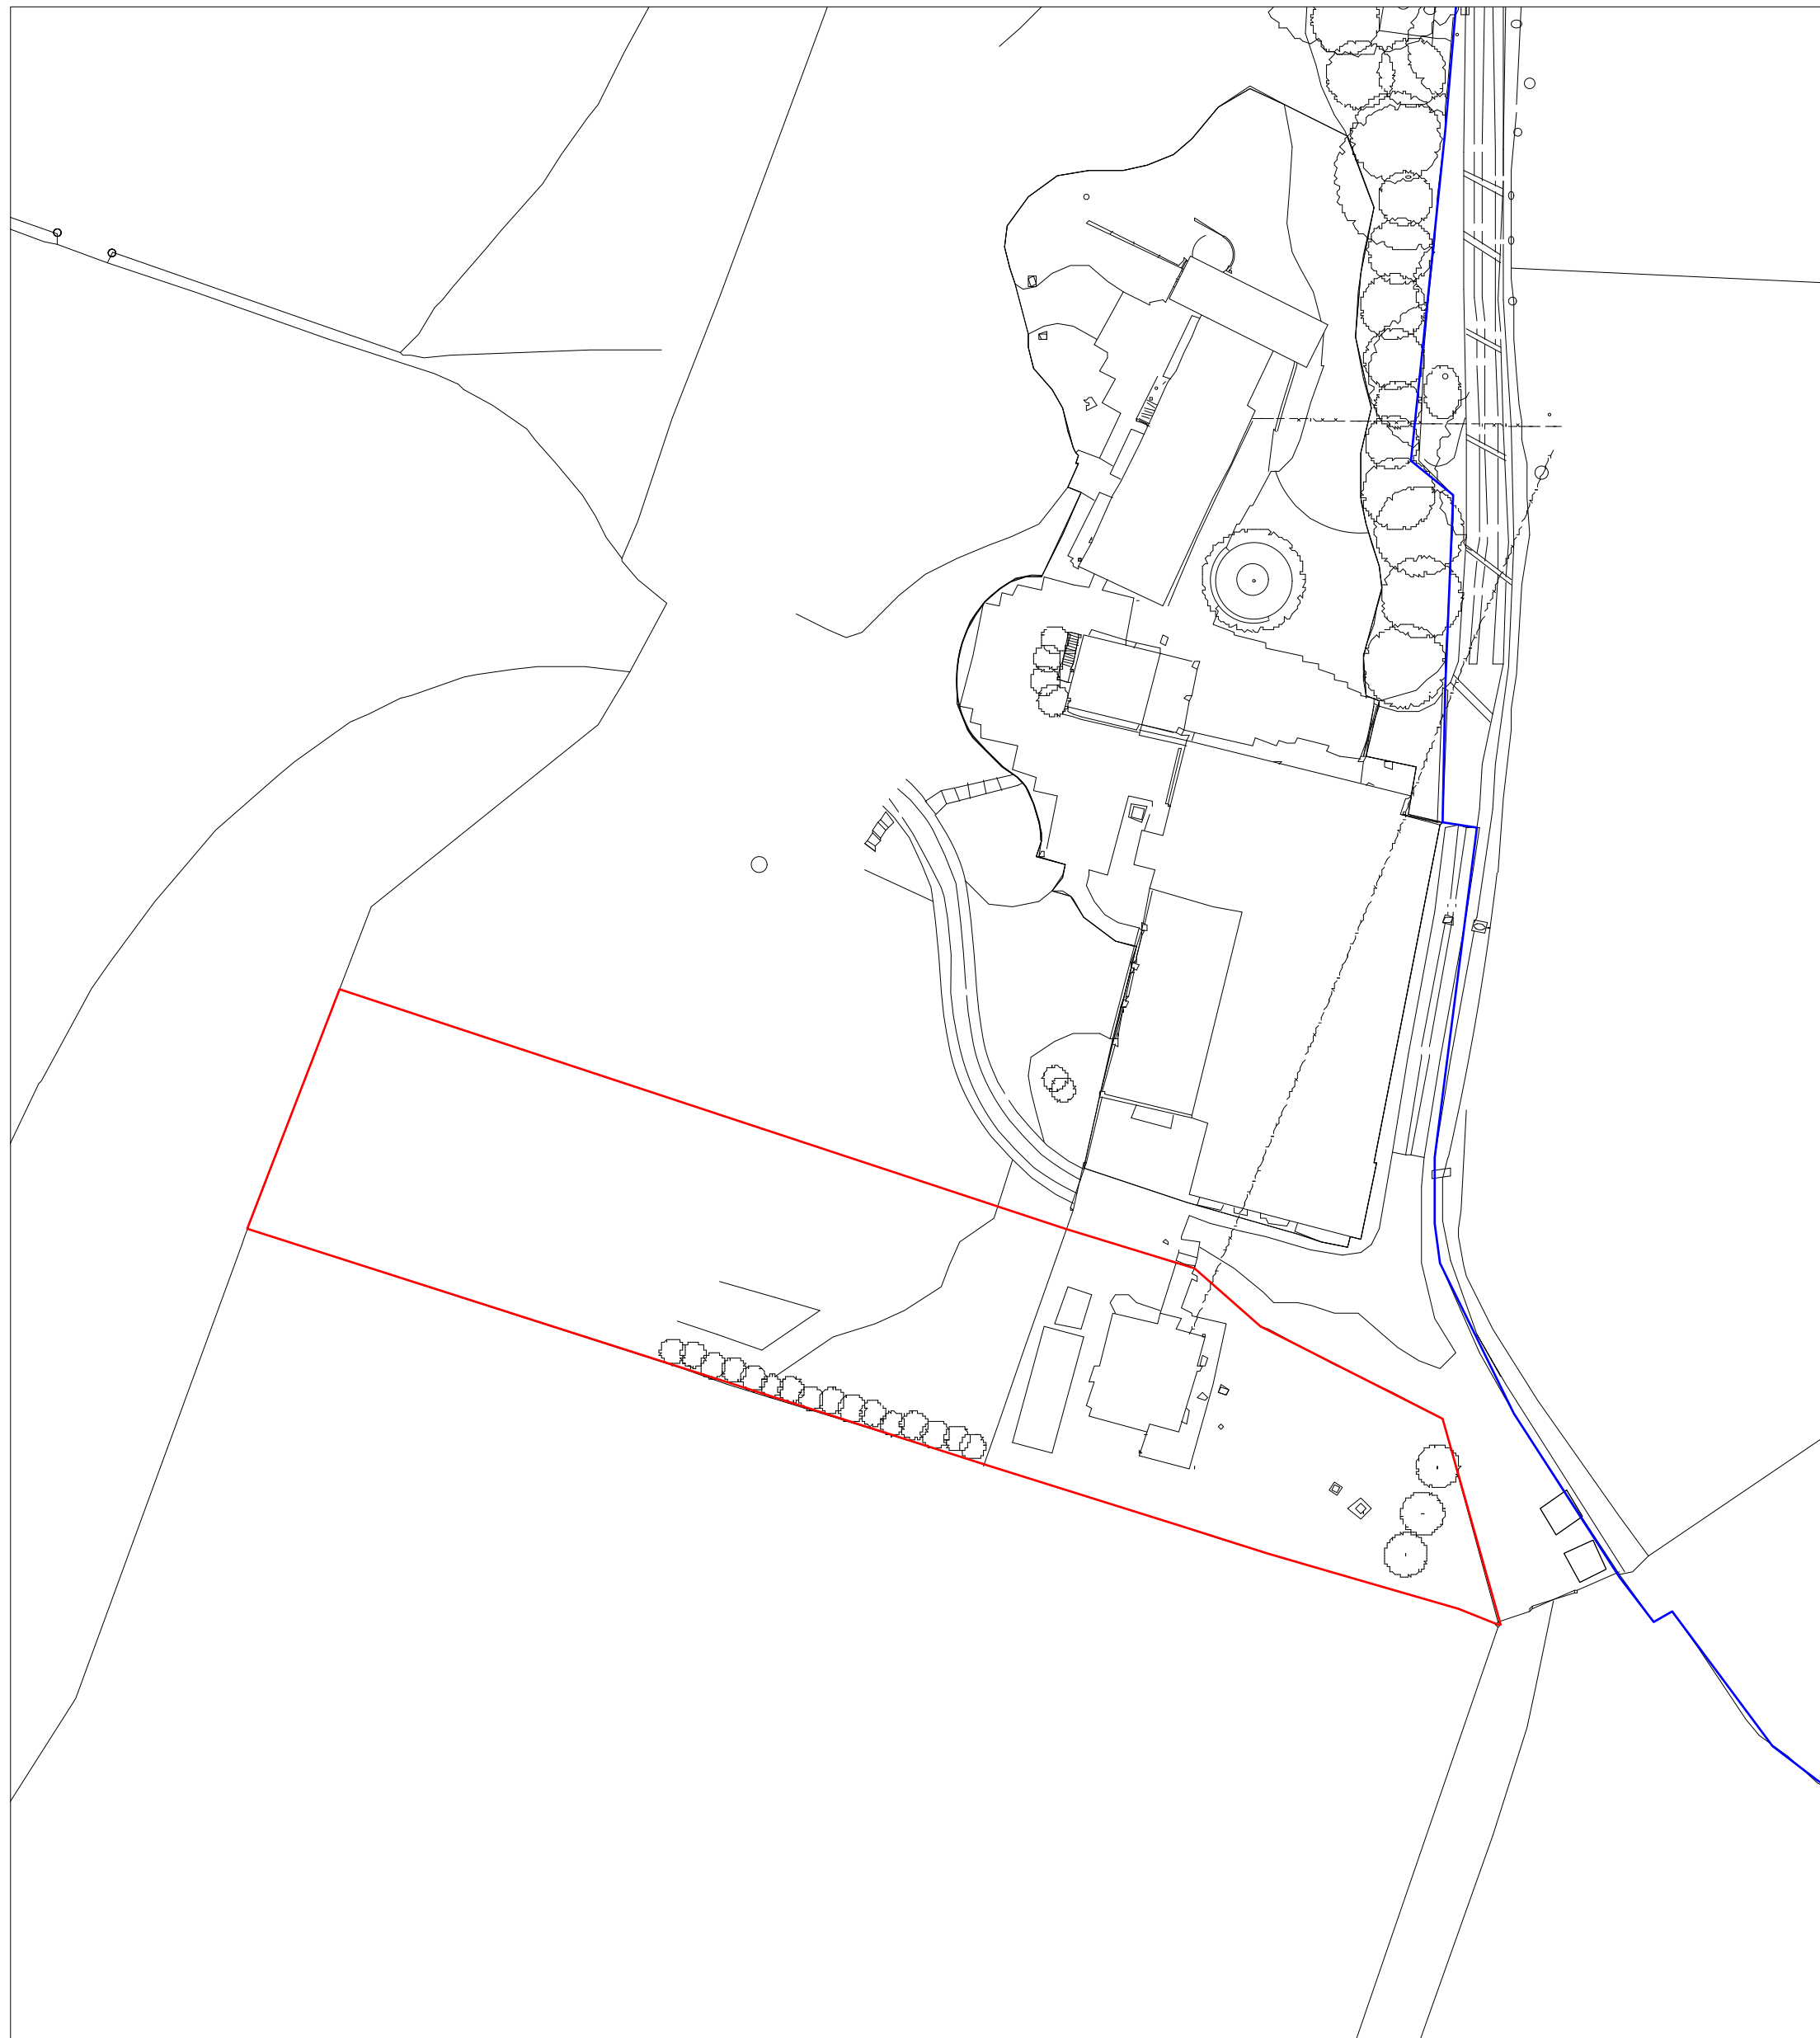

1 EXISTING - BLOCK PLAN
Scale - 1:500 @ A1

0m 10m 20m 30m 40m 50m

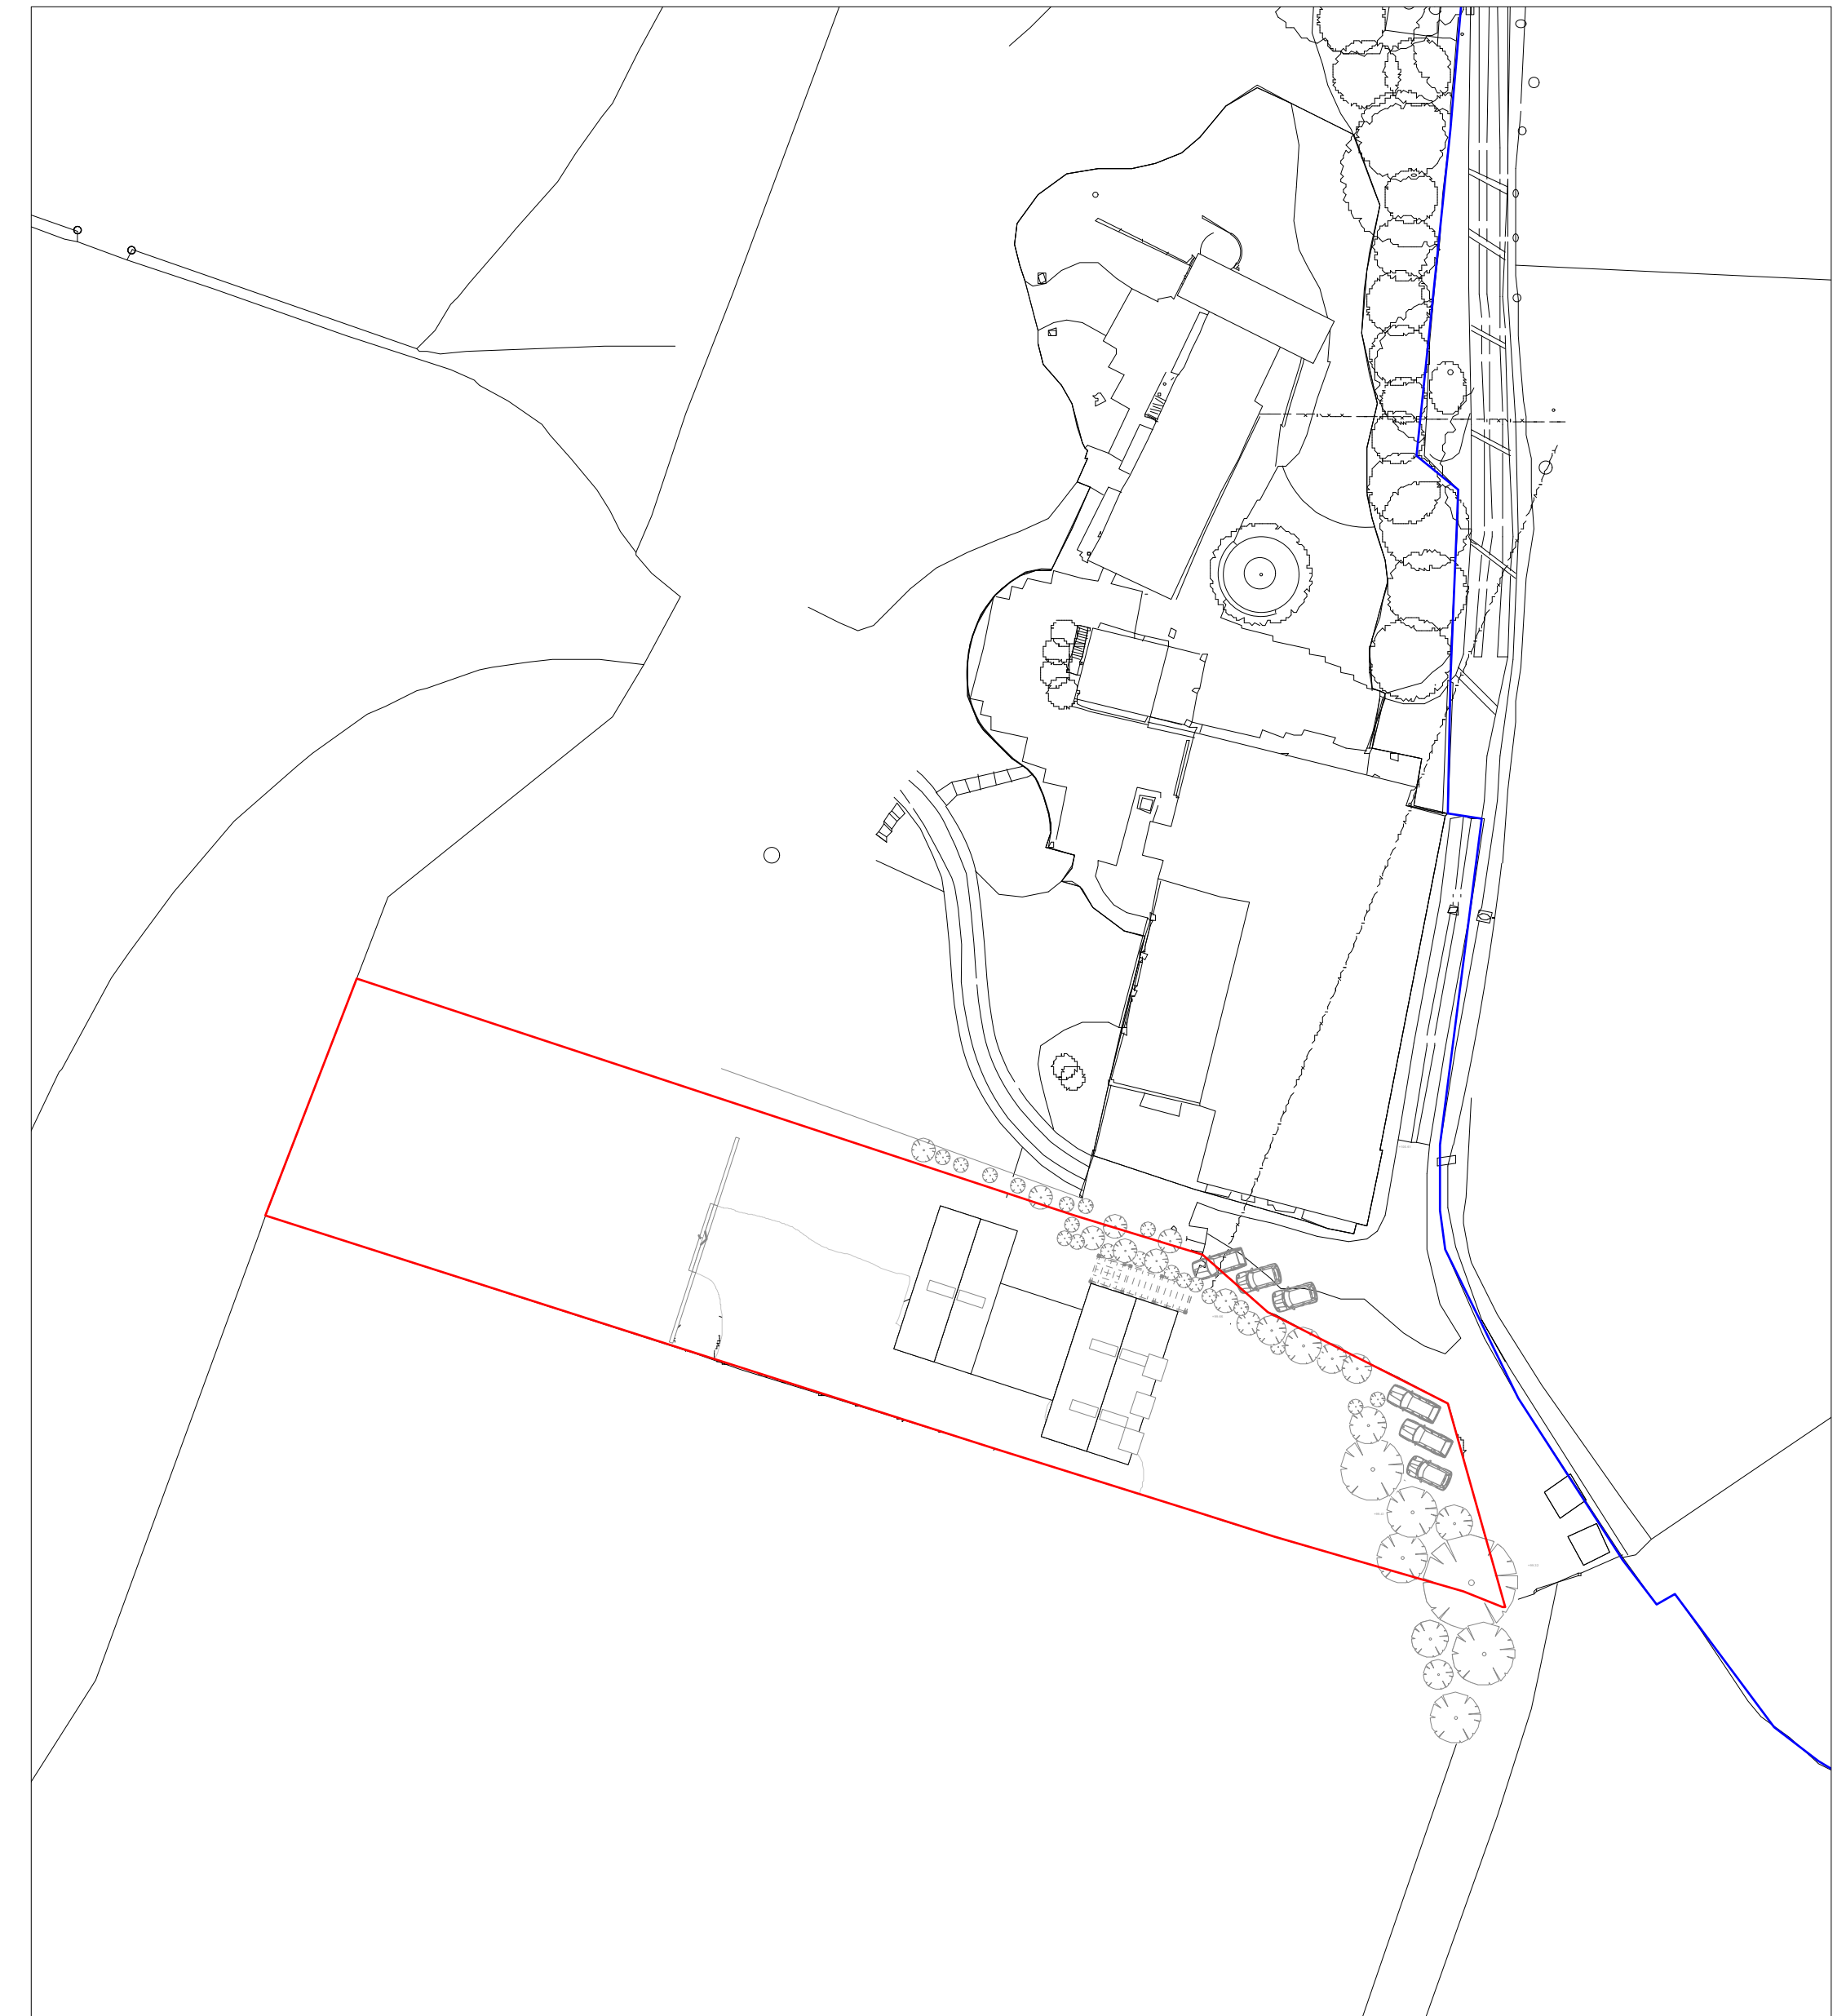

1 PROPOSED - BLOCK PLAN
Scale - 1:500 @ A1

0m 10m 20m 30m 40m 50m