



1 PROPOSED GROUND FLOOR PLAN  
Scale - 1:100

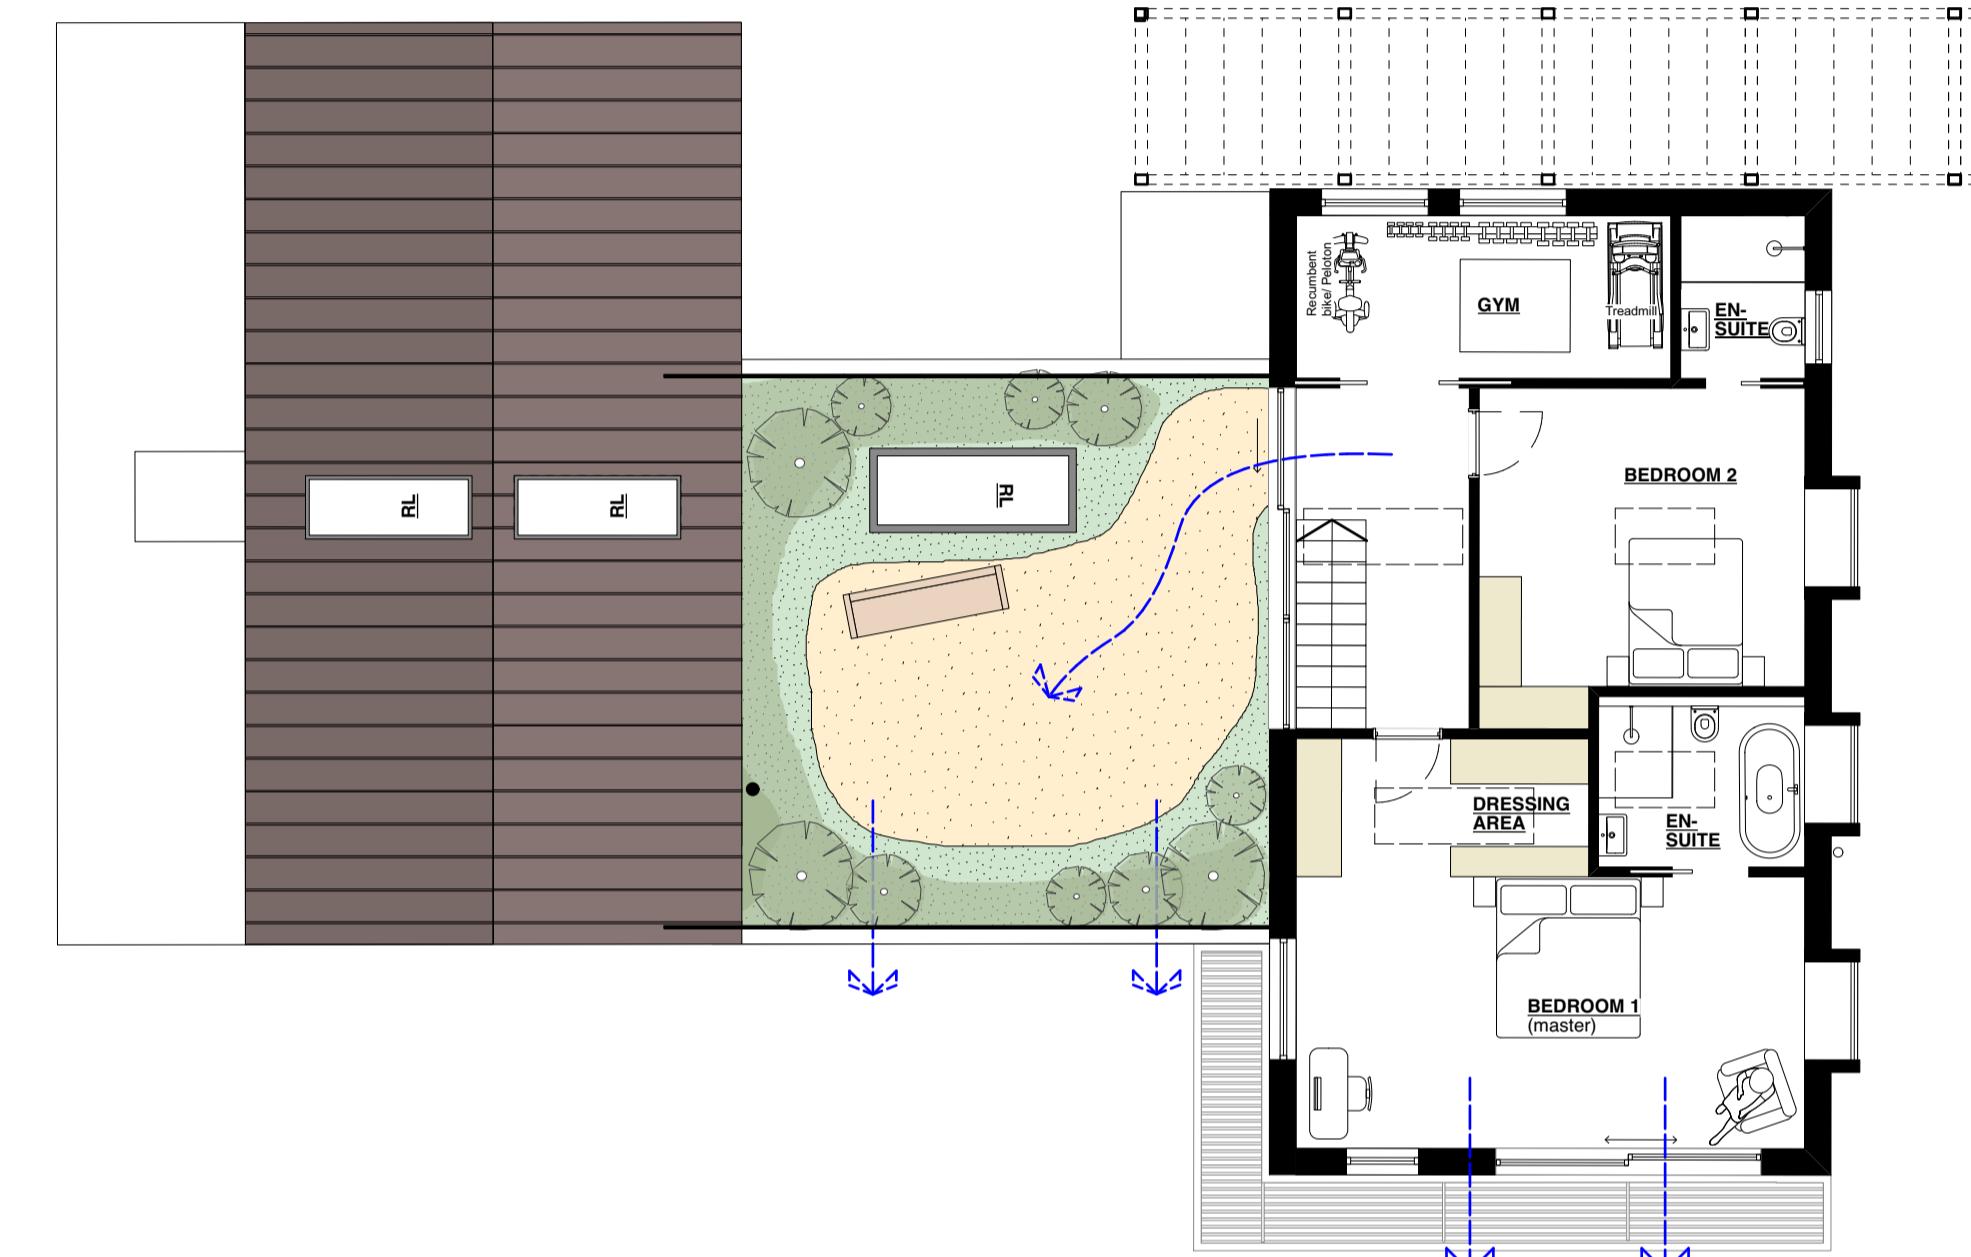

2 PROPOSED FIRST FLOOR PLAN  
Scale - 1:100

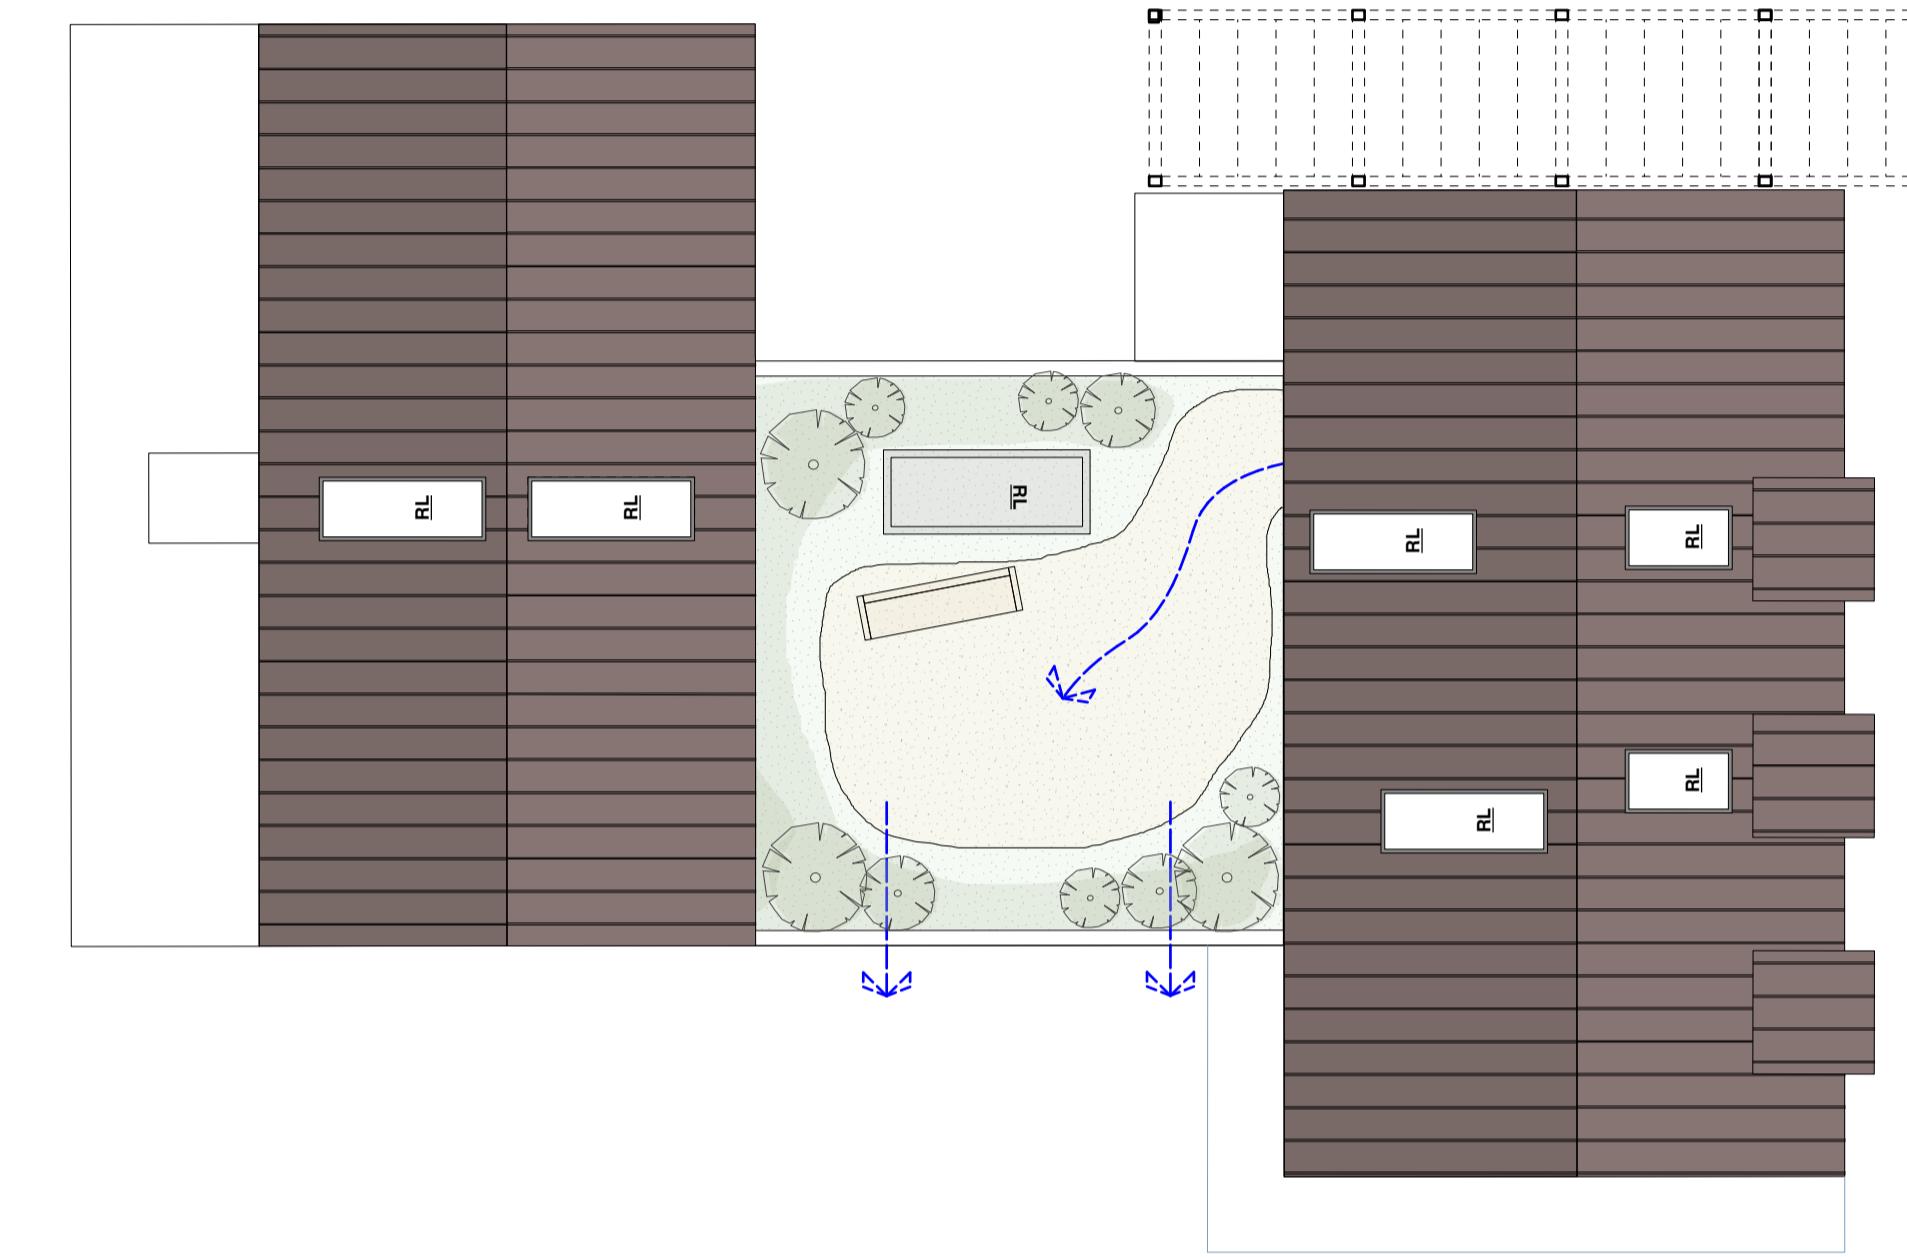

3 PROPOSED ROOF PLAN  
Scale - 1:100

