



North Elevation

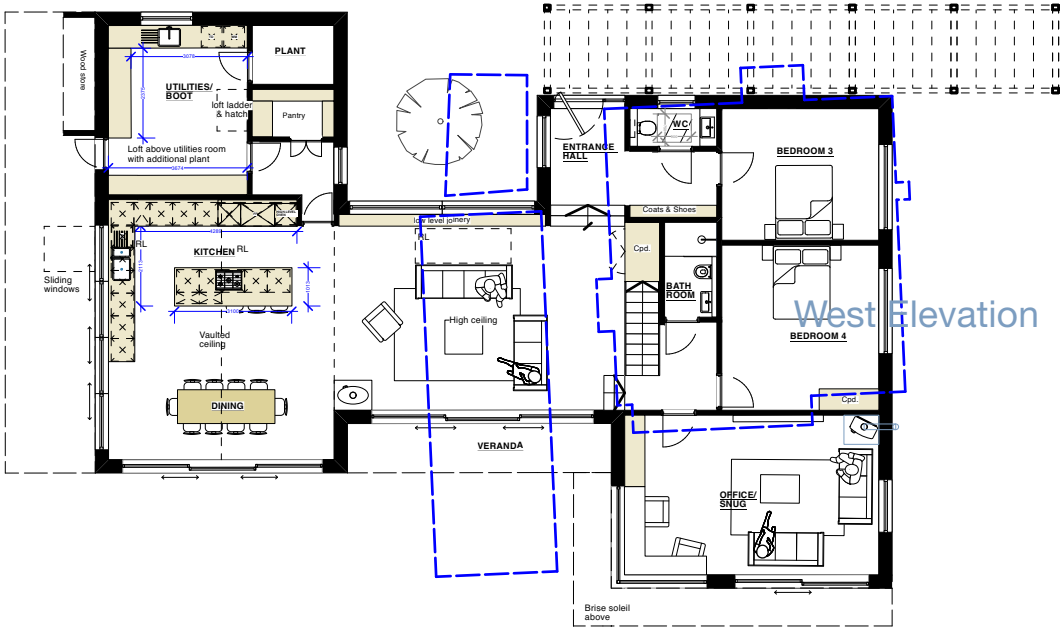


East Elevation

West Elevation


South Elevation

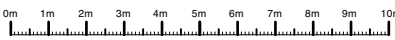


5 PROPOSED ELEVATION MARKERS
Scale - 1:200

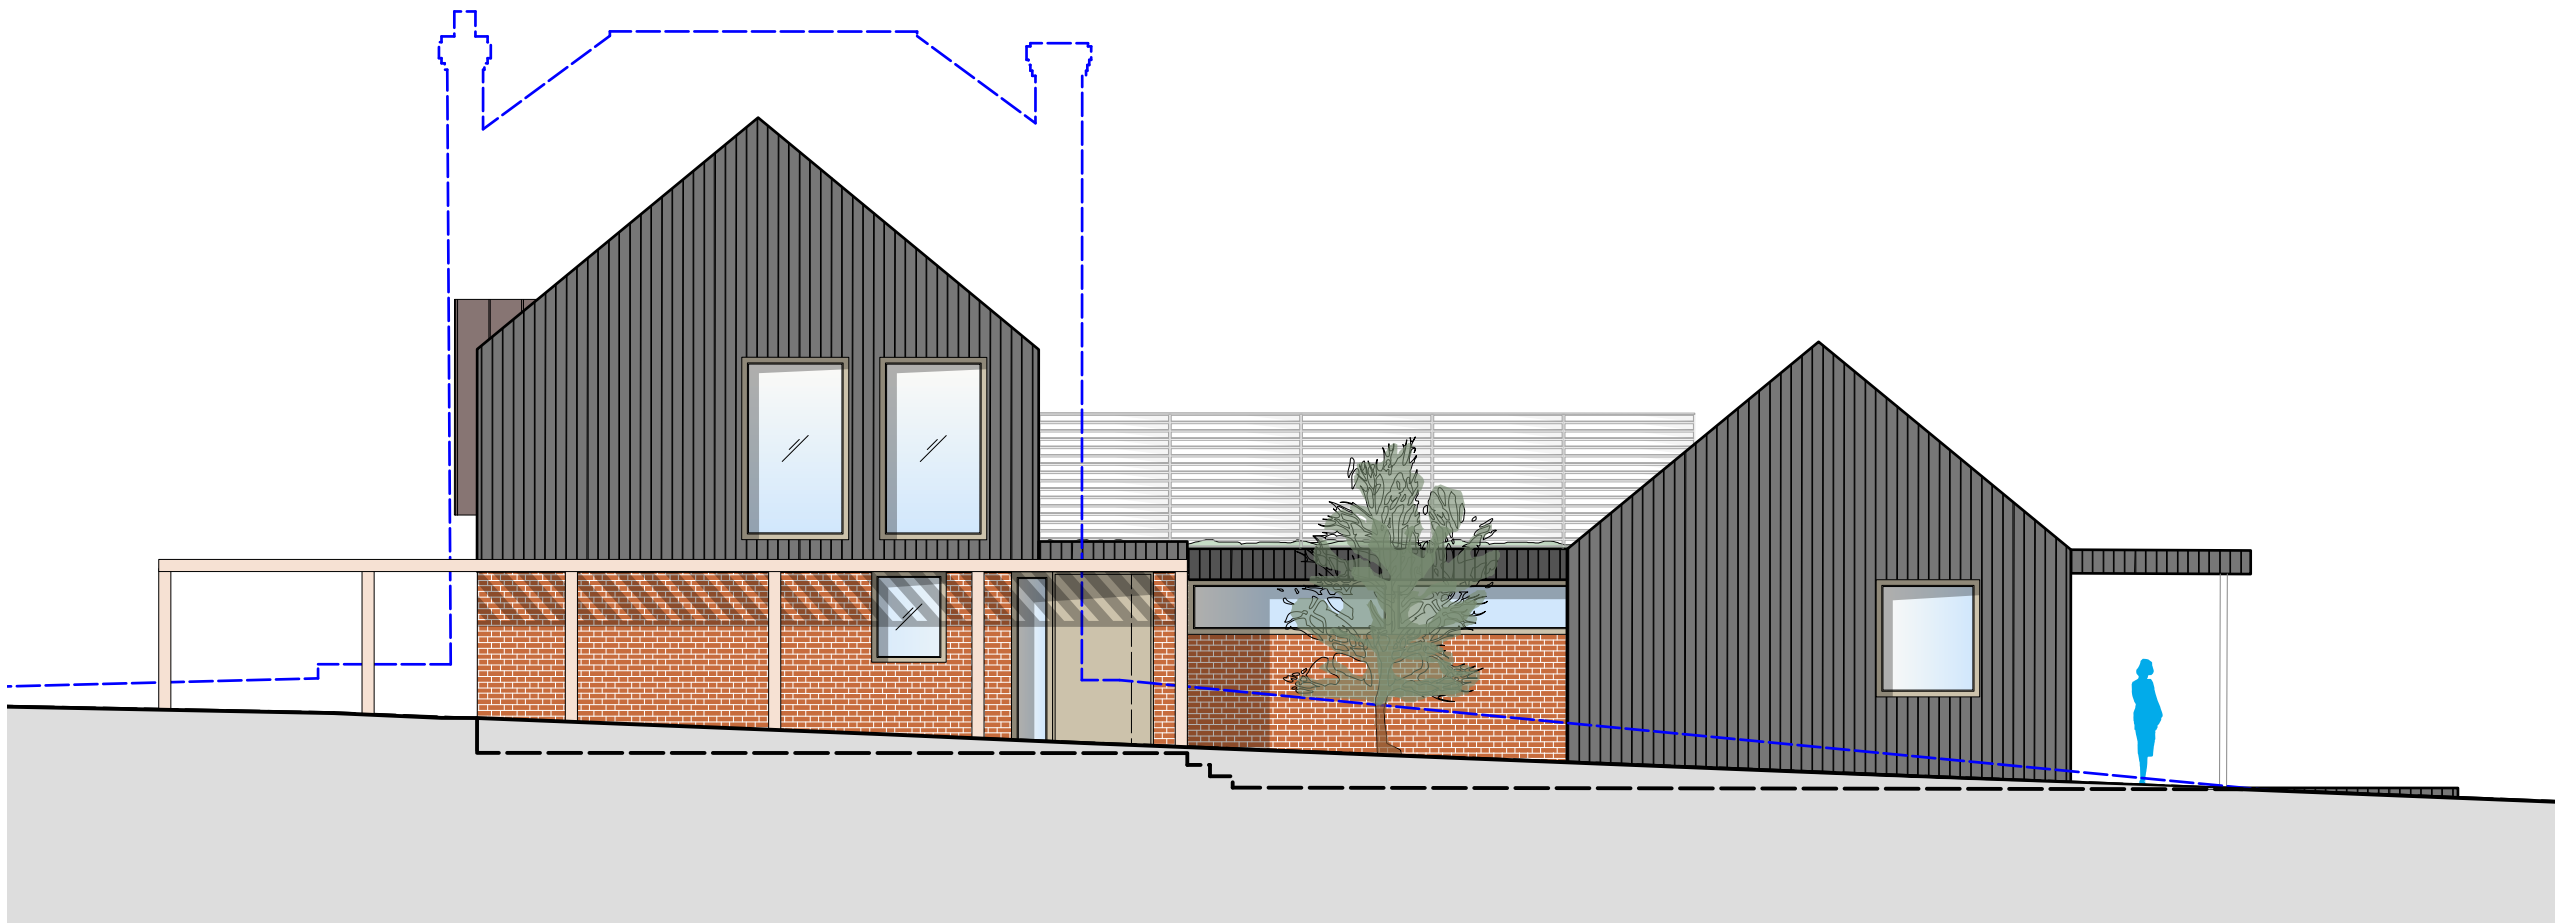

1 PROPOSED NORTH ELEVATION
Scale - 1:100

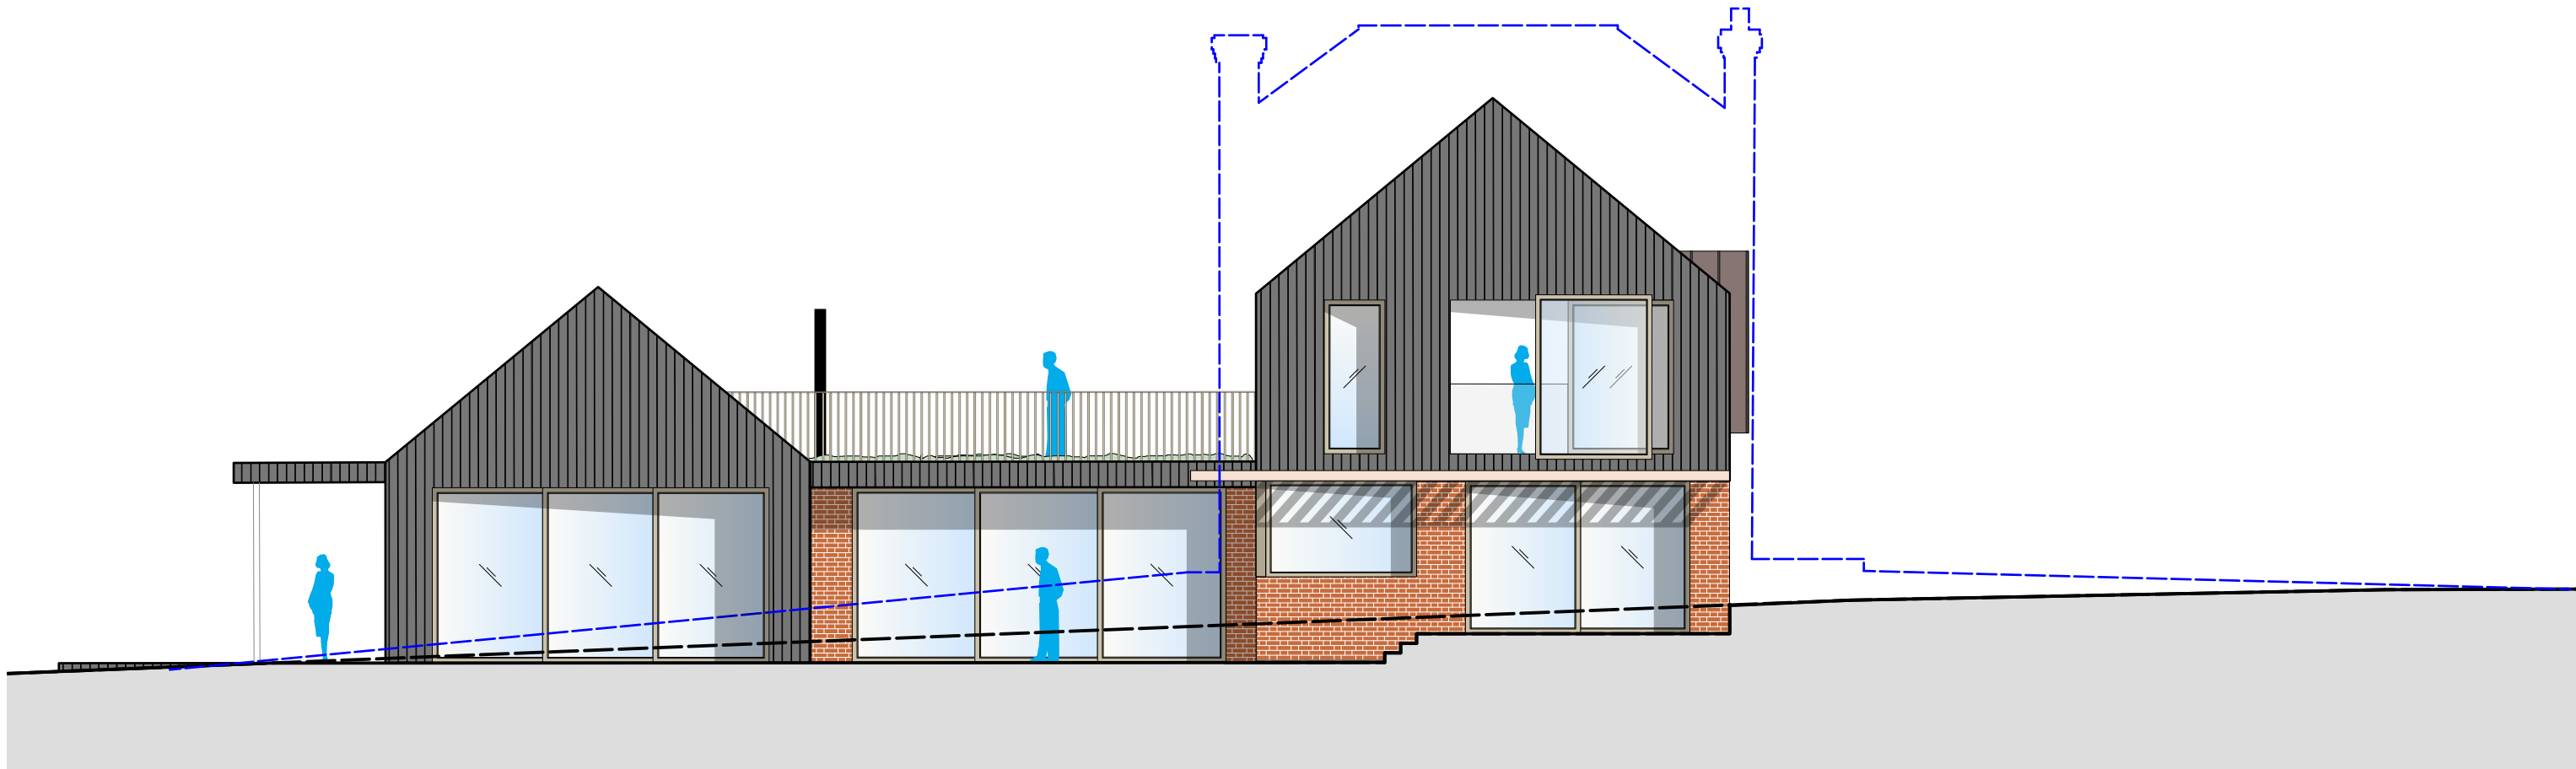


3 PROPOSED SOUTH ELEVATION
Scale - 1:100

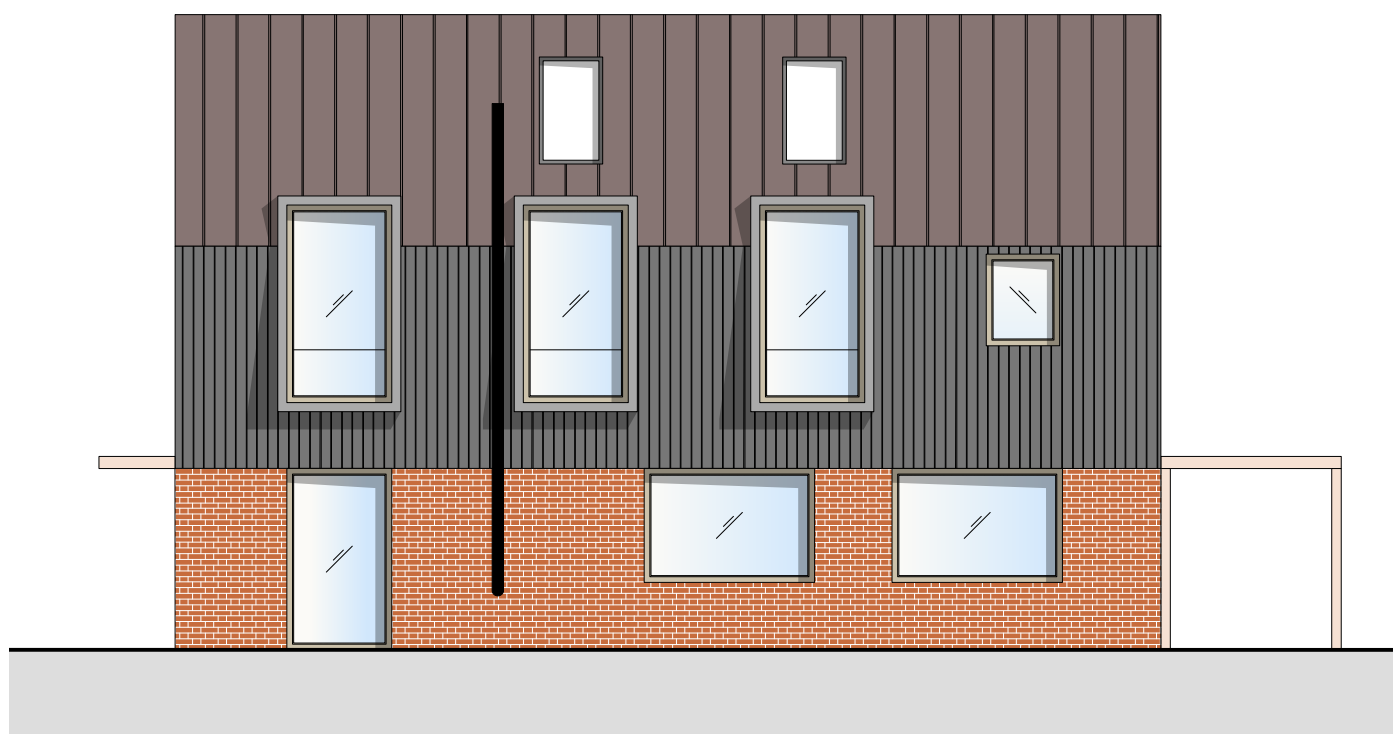

2 PROPOSED WEST ELEVATION
Scale - 1:100



4 PROPOSED EAST ELEVATION
Scale - 1:100

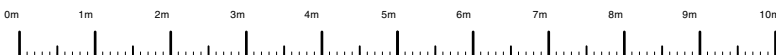

HAPA ARCHITECTS

Job Name
Pickeridge Cottage, Cob Ln, Ardingly, Haywards Heath, RH17 6ST

Job Ref
0355

Job Ref
0355

Job Ref
0355

Job Ref
0355

Job Ref
0355