



0 10 20 30 40 50 60 70 80 90 100 110 120 130 140 150 mm

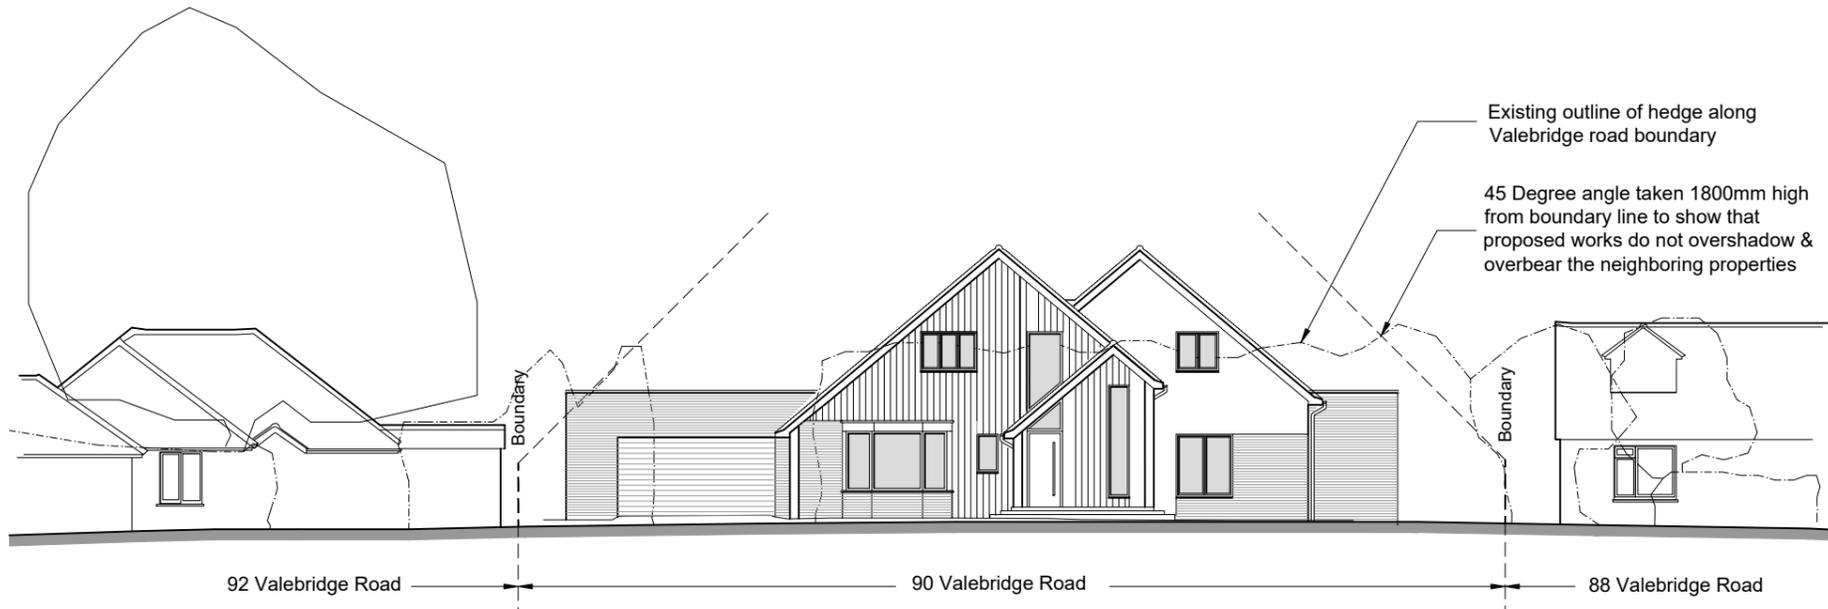


Proposed Street Scene 1:200

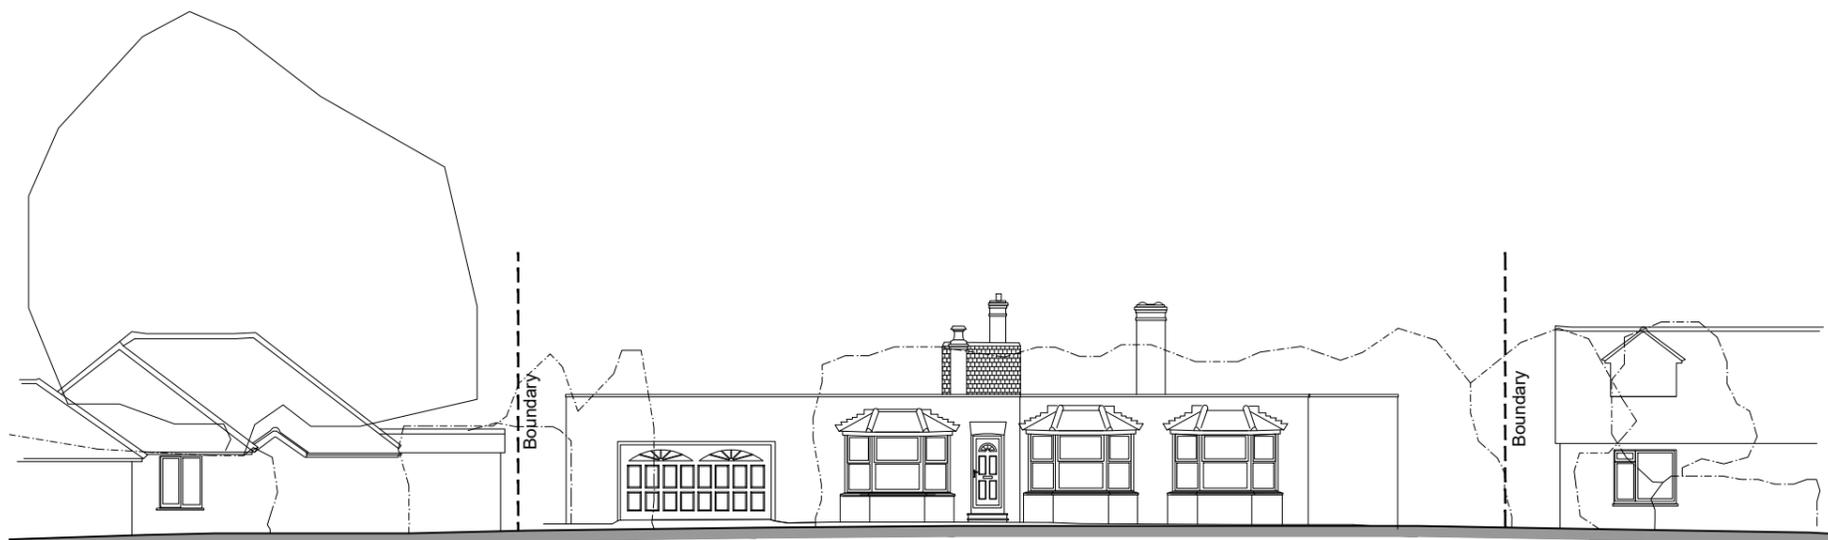

Existing Street Scene 1:200

0 10 20 30 40 50 60 70 80 90 100 110 120 130 140 150 mm

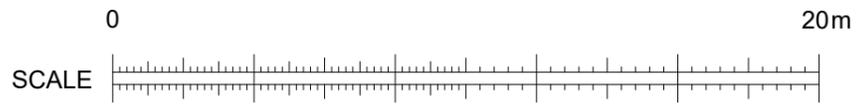

Planning Application

A		22/01/26	Roof design revision to lower ridge levels	INITIAL	CHECK ALL DIMENSIONS ON SITE DO NOT SCALE OFF DRAWING NOT FOR CONSTRUCTION DRAWING FOR PLANNING PURPOSES ONLY
REVISION:		DATE	DESCRIPTION		
NOTES:					
CLIENT:		DESCRIPTION:			RATHBONE • MILLER <i>architecture & project management</i> First Floor, 39 High Street, Steyning, West Sussex, BN44 3YE Telephone: 01903 879873
Mr Andrews		Existing and Proposed Street Scene			
SCALE:	DATE:	DRAWN:	PROJECT:	DRAWING NUMBER:	REVISION:
1:200 @ A3	Jan 26'	PF/TR	90 Valebridge Road Burgess Hill. RH15 0RP	22540-112	A
© Copyright RATHBONE MILLER LIMITED					