



8 Street Scene 08



9 Street Scene 09



14 Street Scene 14




10 Street Scene 10



13 Street Scene 13



11 Street Scene 11

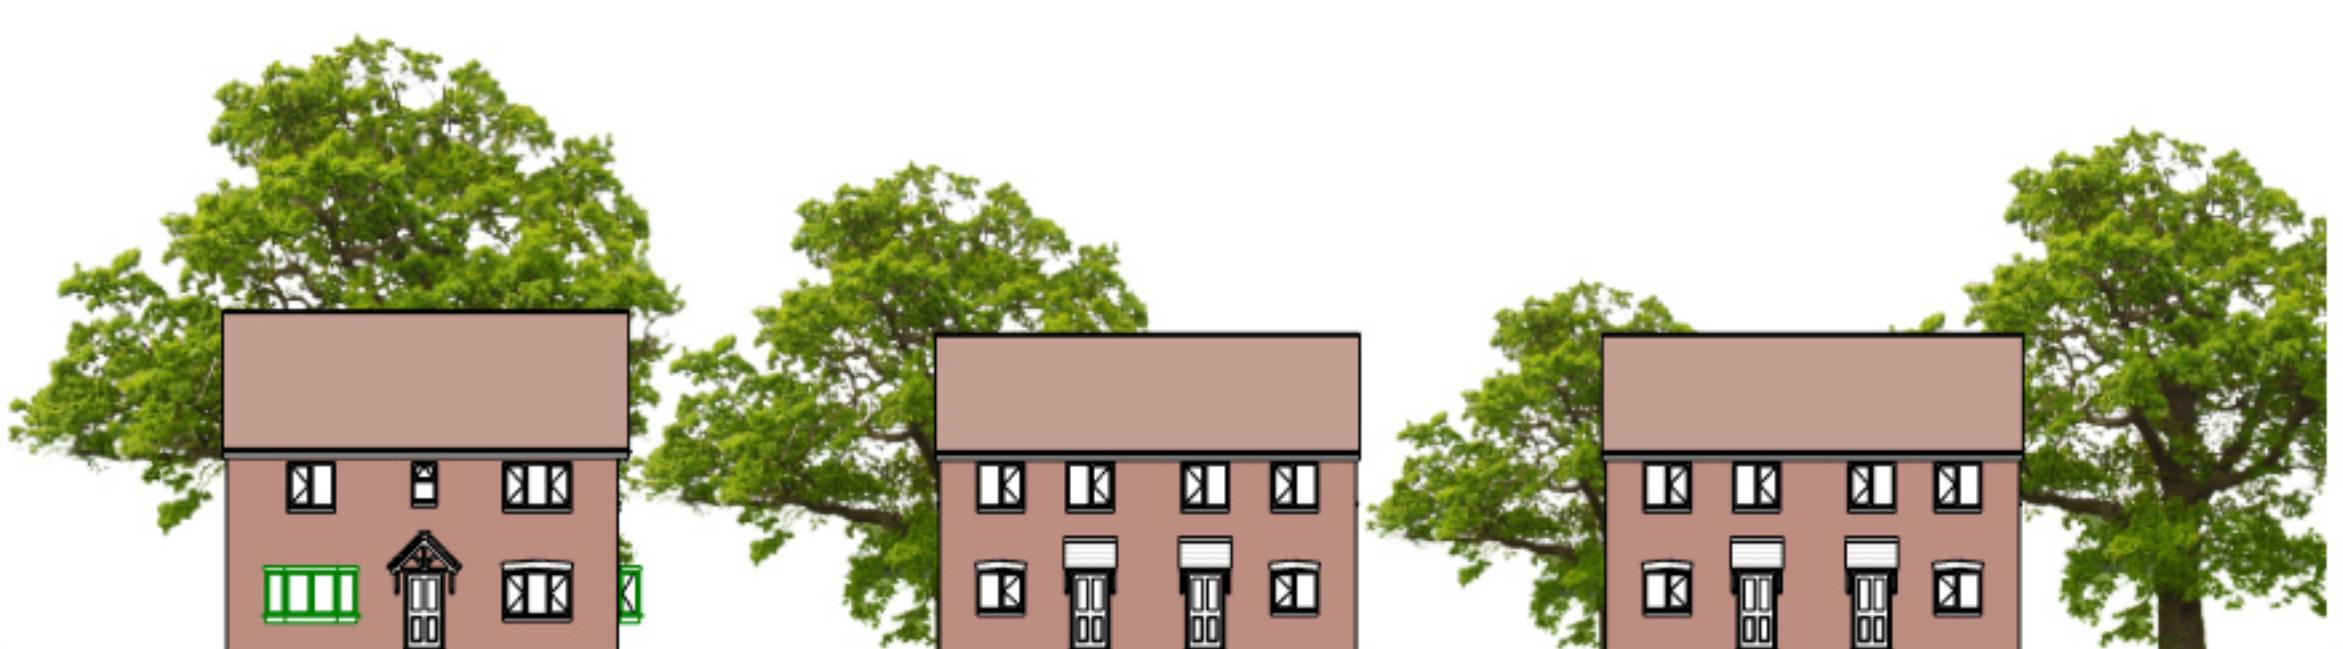

16 Street Scene 16



12 Street Scene 12



15 Street Scene 15

0m 4m 8m 12m 16m 20m

Drawing Scale 1:200

P1 01.09.25 Drawing descriptions updated
REV DATE DESCRIPTION CHK

jane duncan
architects+
interiors

The Old Warehouse
Chalfont Station Road
Little Chalfont, Amersham
Bucks HP7 9PN
+44 (0)1494 766 999
info@janeduncanarchitects.co.uk
janeduncanarchitects.co.uk

CLIENT
Option Two Development Ltd

ADDRESS
Copthorne Common Rd
Copthorne, RH10 3LA

PROJECT
Court House Farm, Copthorne

DRAWING TITLE
Residential Scheme-Street
Elevations 2
DRAWING NO. REV
202 P1

SCALE DATE DRAWN CHECKED
1:200 22.08.25 BB PT