
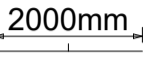



Planning Drawings


Existing Layout

Scale 1 : 100 

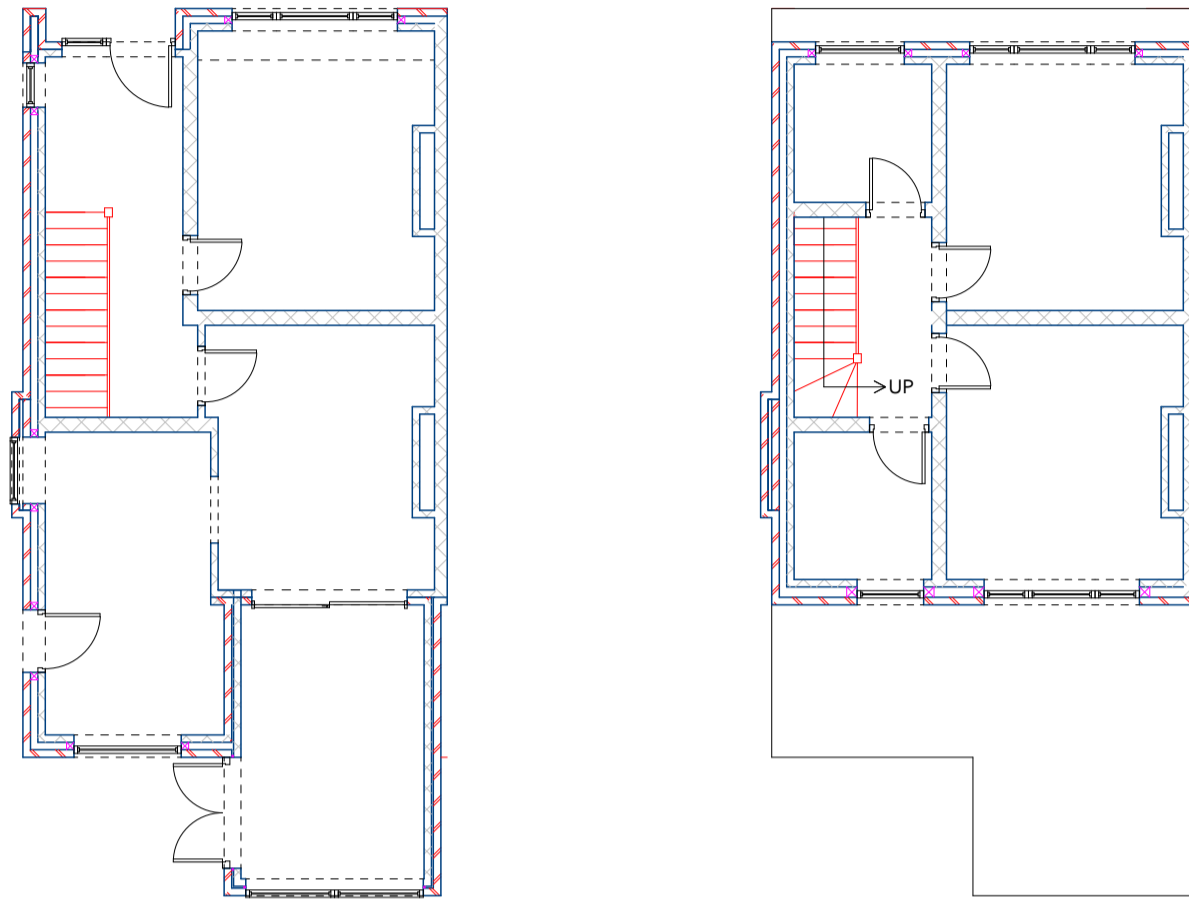

Proposed Layout

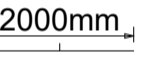
Scale 1 : 100 

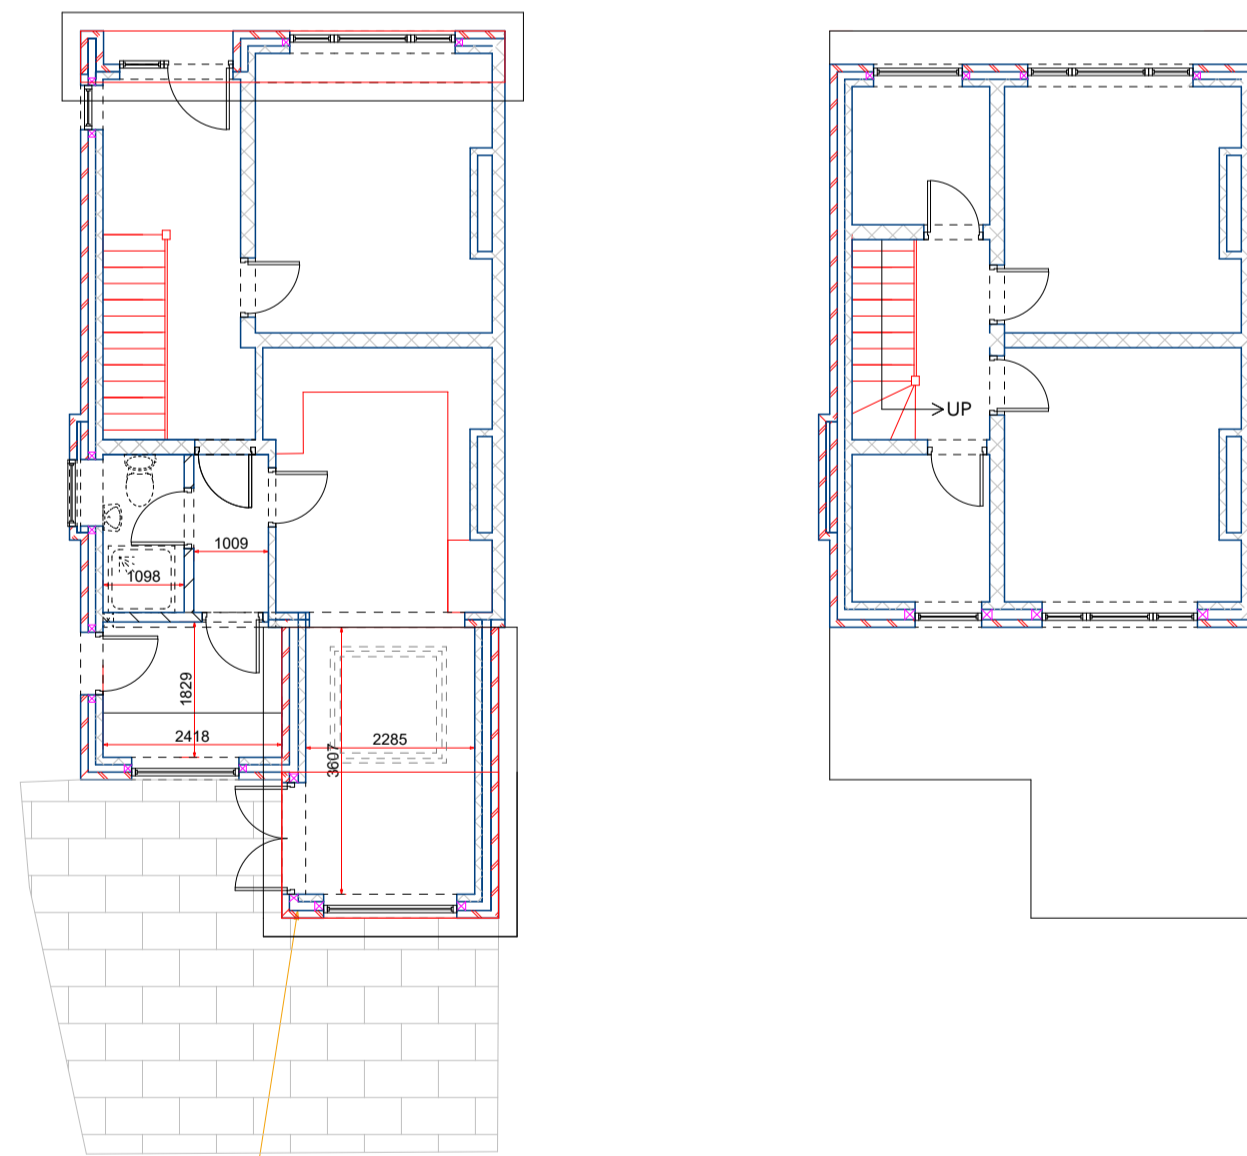

New extension to replace conservatory


1. All Dimensions In Millimetres Unless Otherwise Stated
2. New Roof Tiles to match existing in type ,colour & face
3. New facing brickwork to match existing
4. The requirements of the party wall act should be observed
- 5.No part of the proposed extension ,including Foundations and gutters, should encroach the property boundary


Elevations Existing

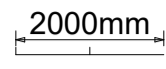Scale 1 : 100 



Elevations Proposed

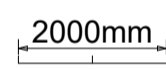Scale 1 : 100 

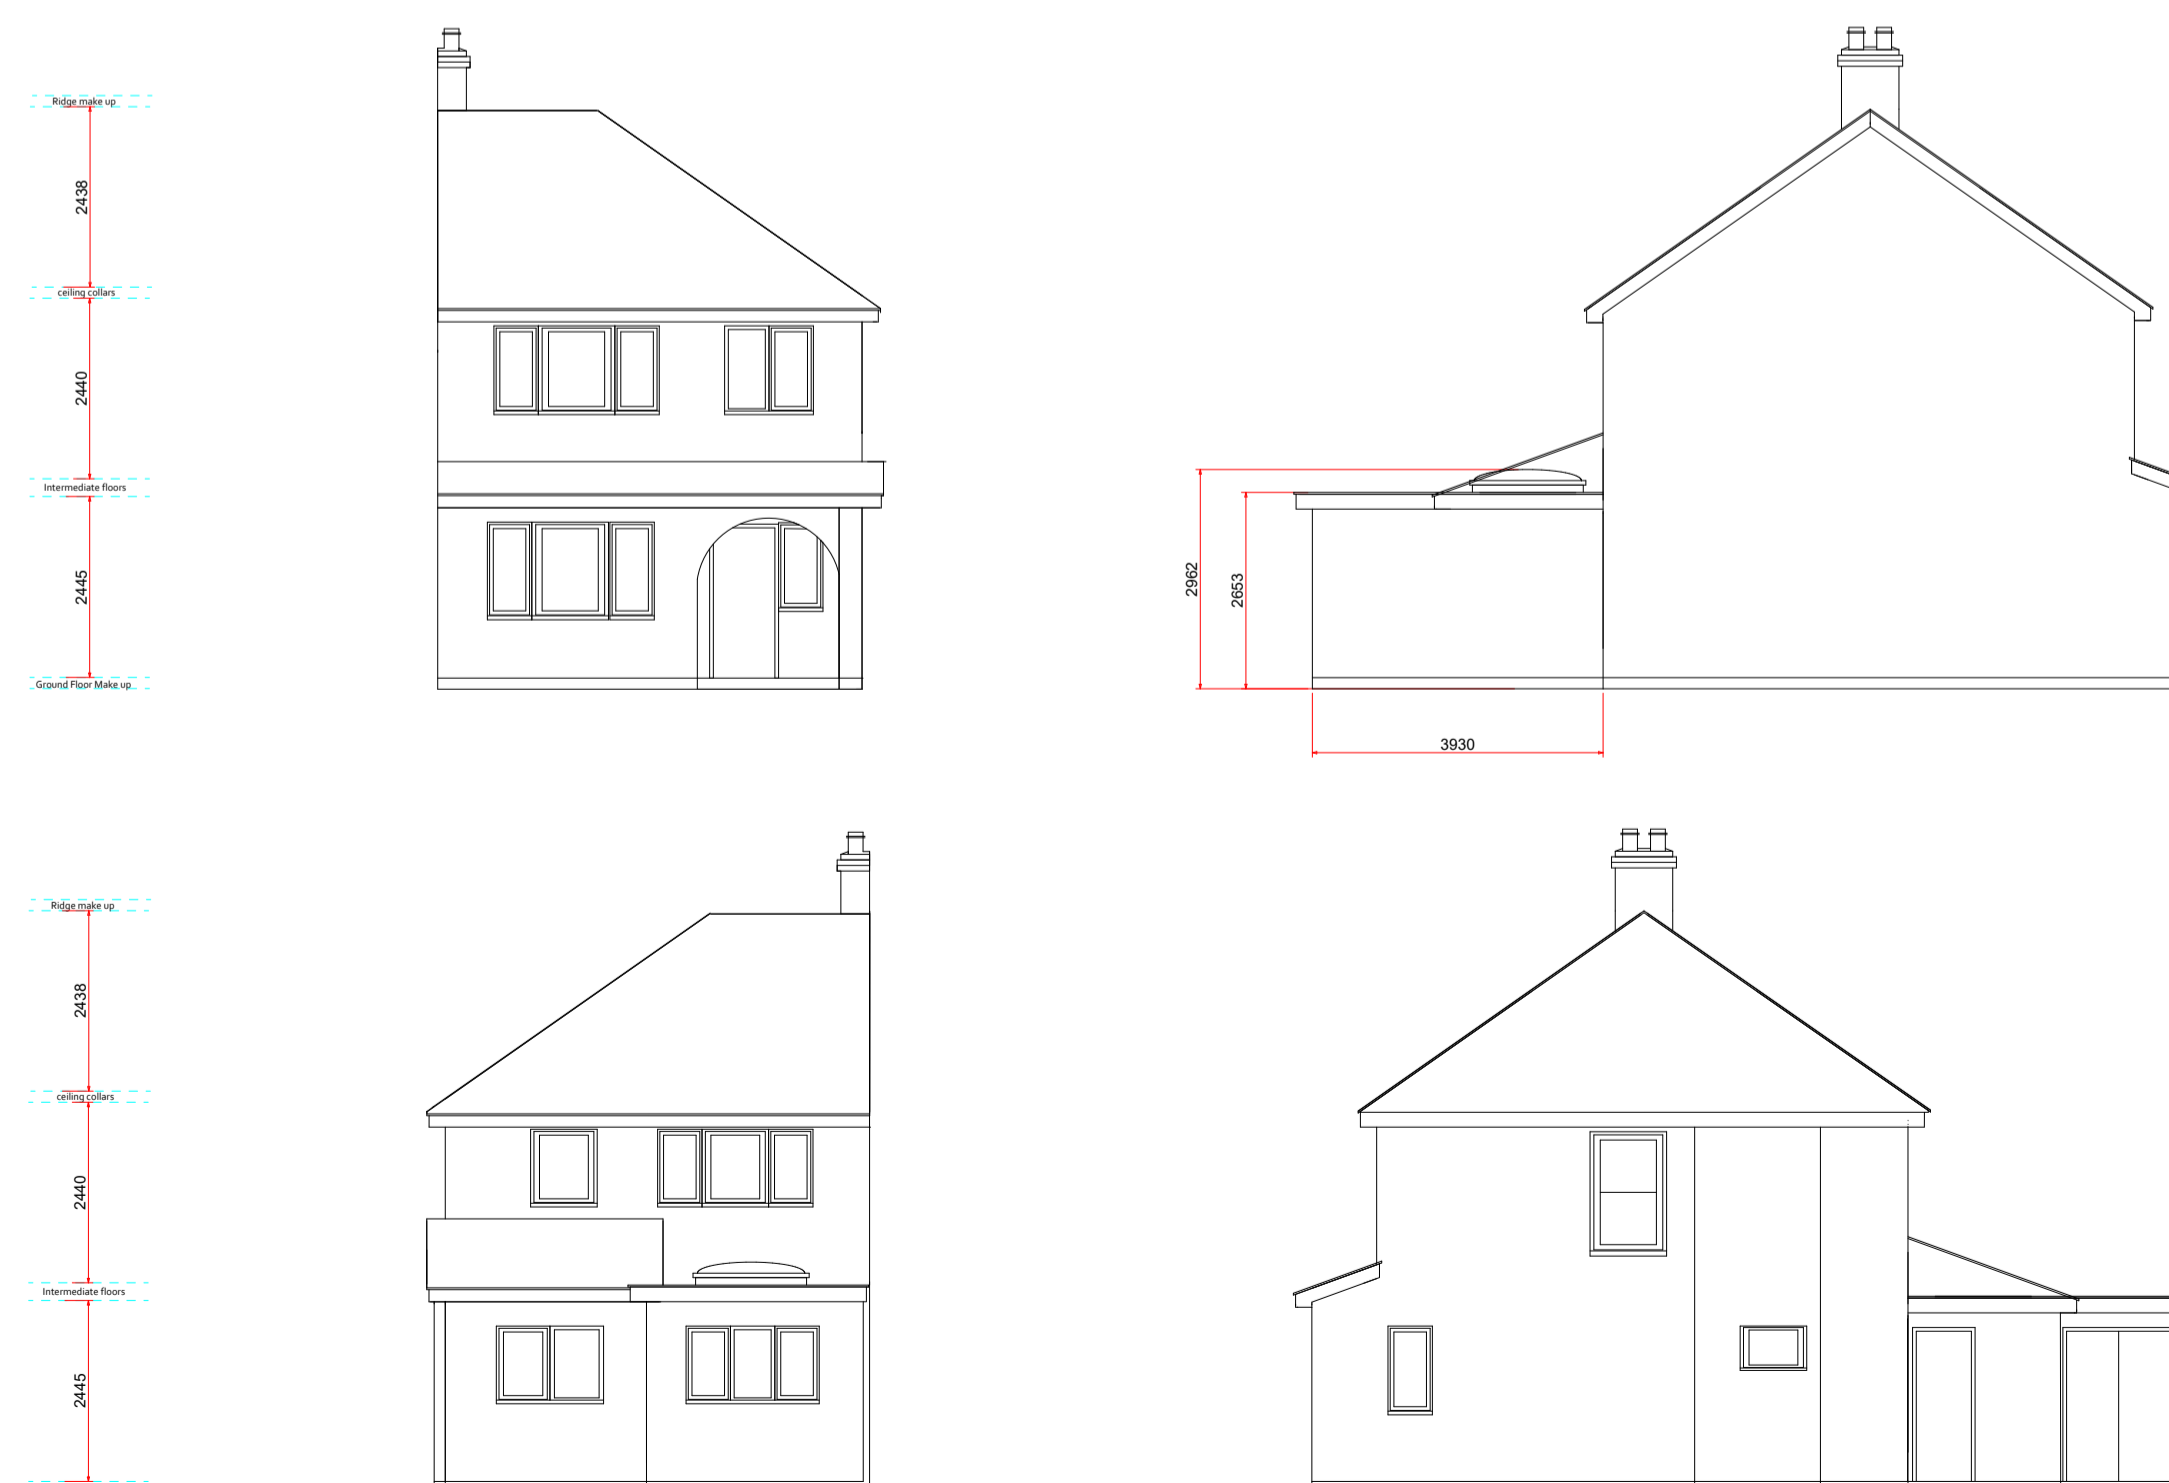

Photographic Survey



Larger Home extension

Extension projection - 3930 mm

Max Height - 2962 mm

Eves Height - 2653 mm

Client - Cathy Johnson

Address - 119 Royal George Road
Burgess Hill
RH15 9SJ

Page Size - A1 

