



10 metres @ 1:100 on A3

1 metre @ 1:100 on A3

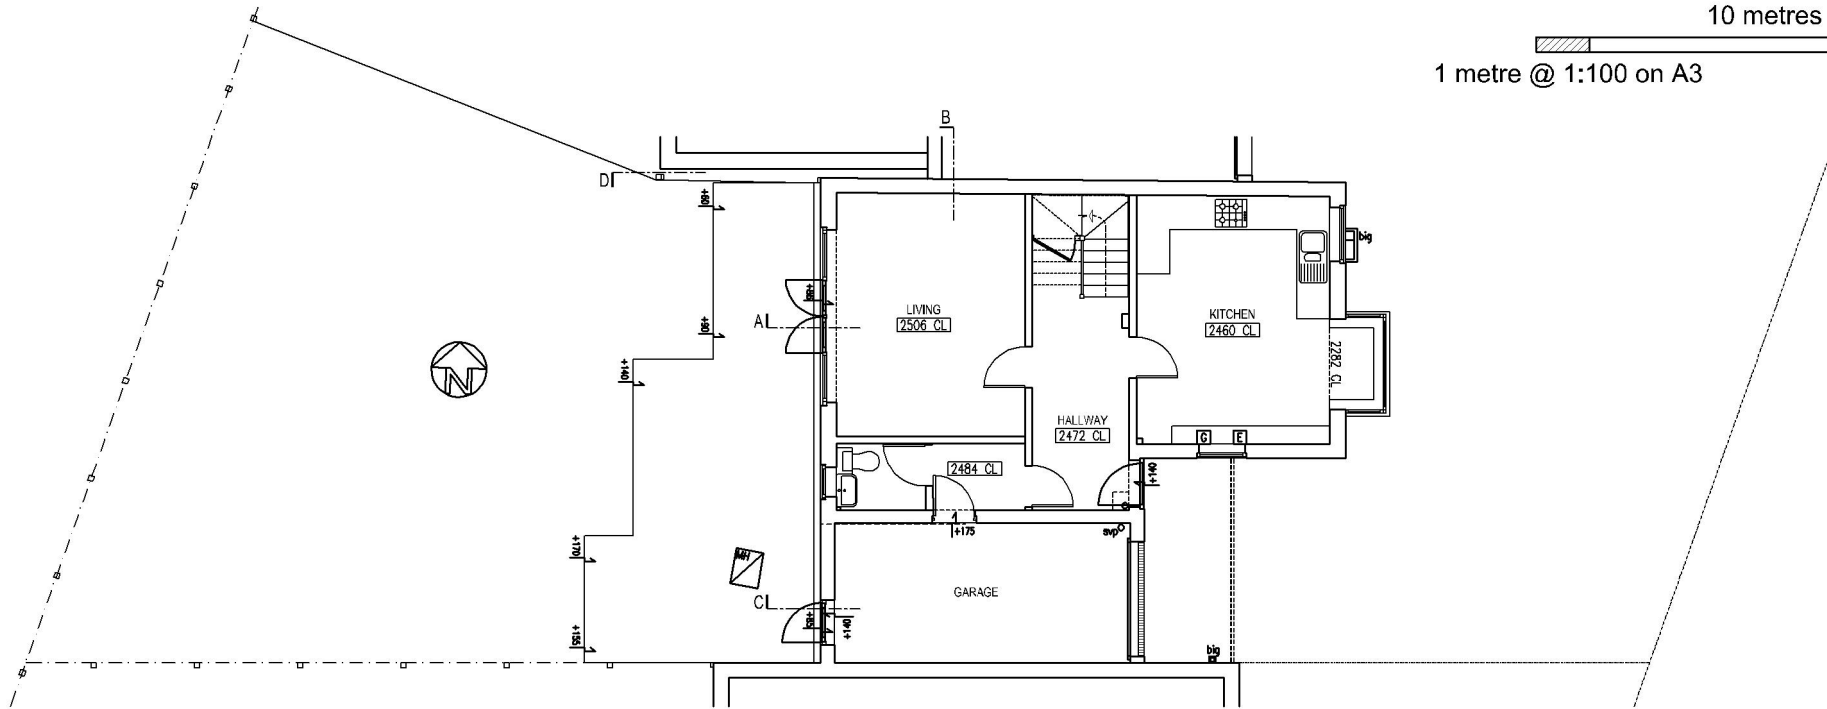

GROUND FLOOR PLAN

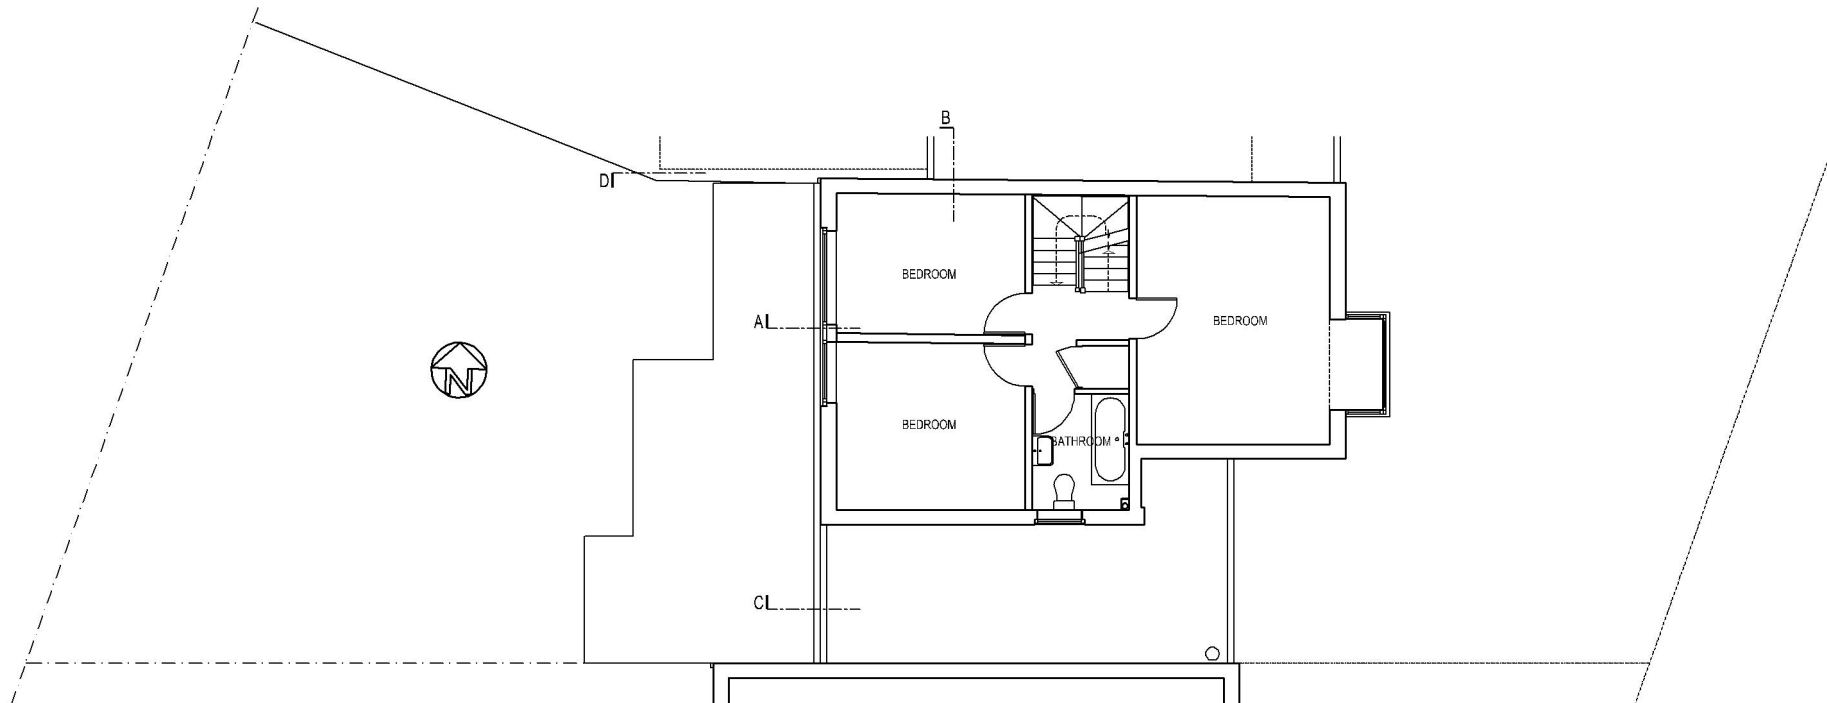

FIRST FLOOR PLAN

rev.	date	
These drawings should be approved by Local Authority Building Control or other appropriate Shaping Authority prior to commencement of the work.		
No dimensions to be scaled from this drawing. All dimensions to be checked on site. This drawing is copyright.		
client	Simon & Jasmine Searle-Barnes	
project	9 North Court Hassocks	
drawing	Existing Plans	
scale	1:100@A3	date 27.03.2024
drawn	BBB	
9 Kemton Road Hove, East Sussex BN1 4PG		
tel: 01323 298217 fax: 01323 298217 email: info@clairhelgahassocks.co.uk		
 Claire Helga Associates Ltd		
CH 1233 /002		rev.