
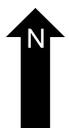
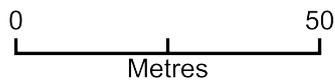


# Five Oaks Lodge - Retrospective application for solar panels

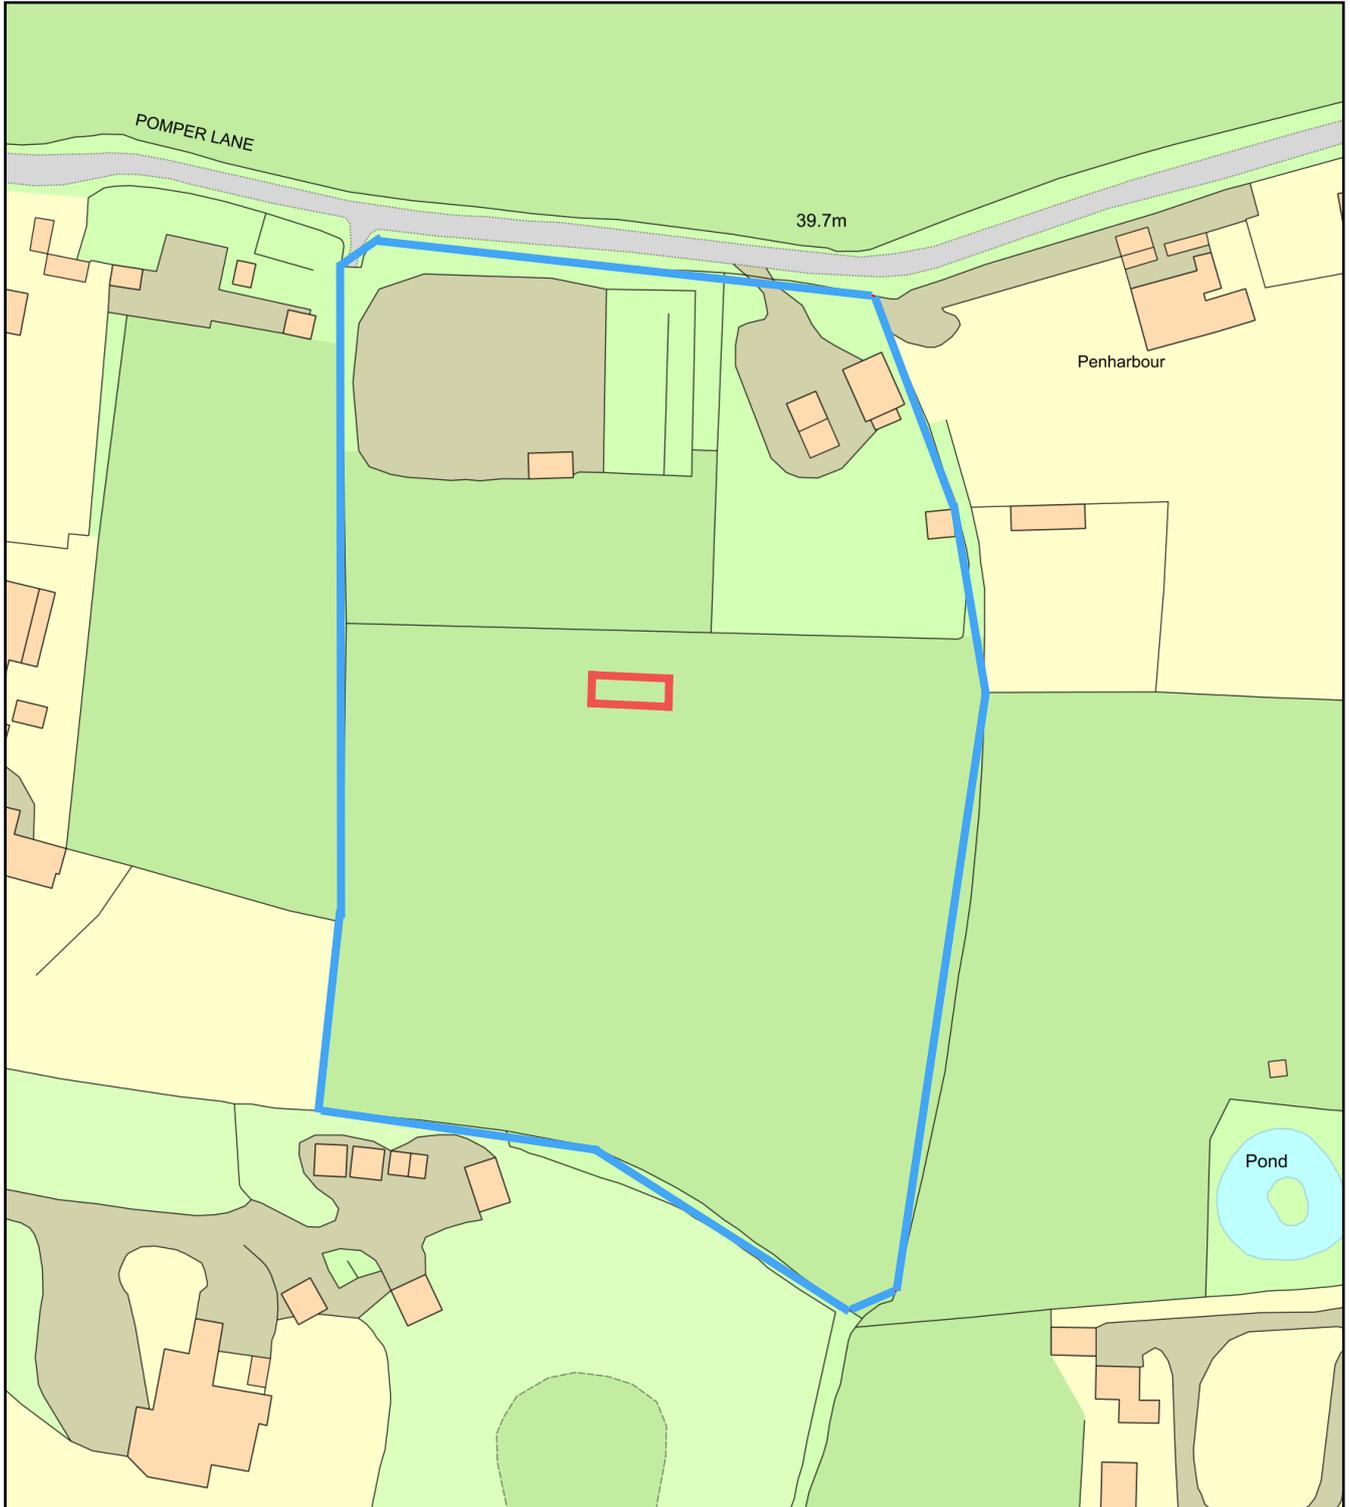

Plan Produced for: John Houlton

Date Produced: 18 Dec 2025

Plan Reference Number: TQRQM25352213335197

Scale: 1:1250 @ A4