


31 Blackwell Road, East Grinstead. RH19 3HP

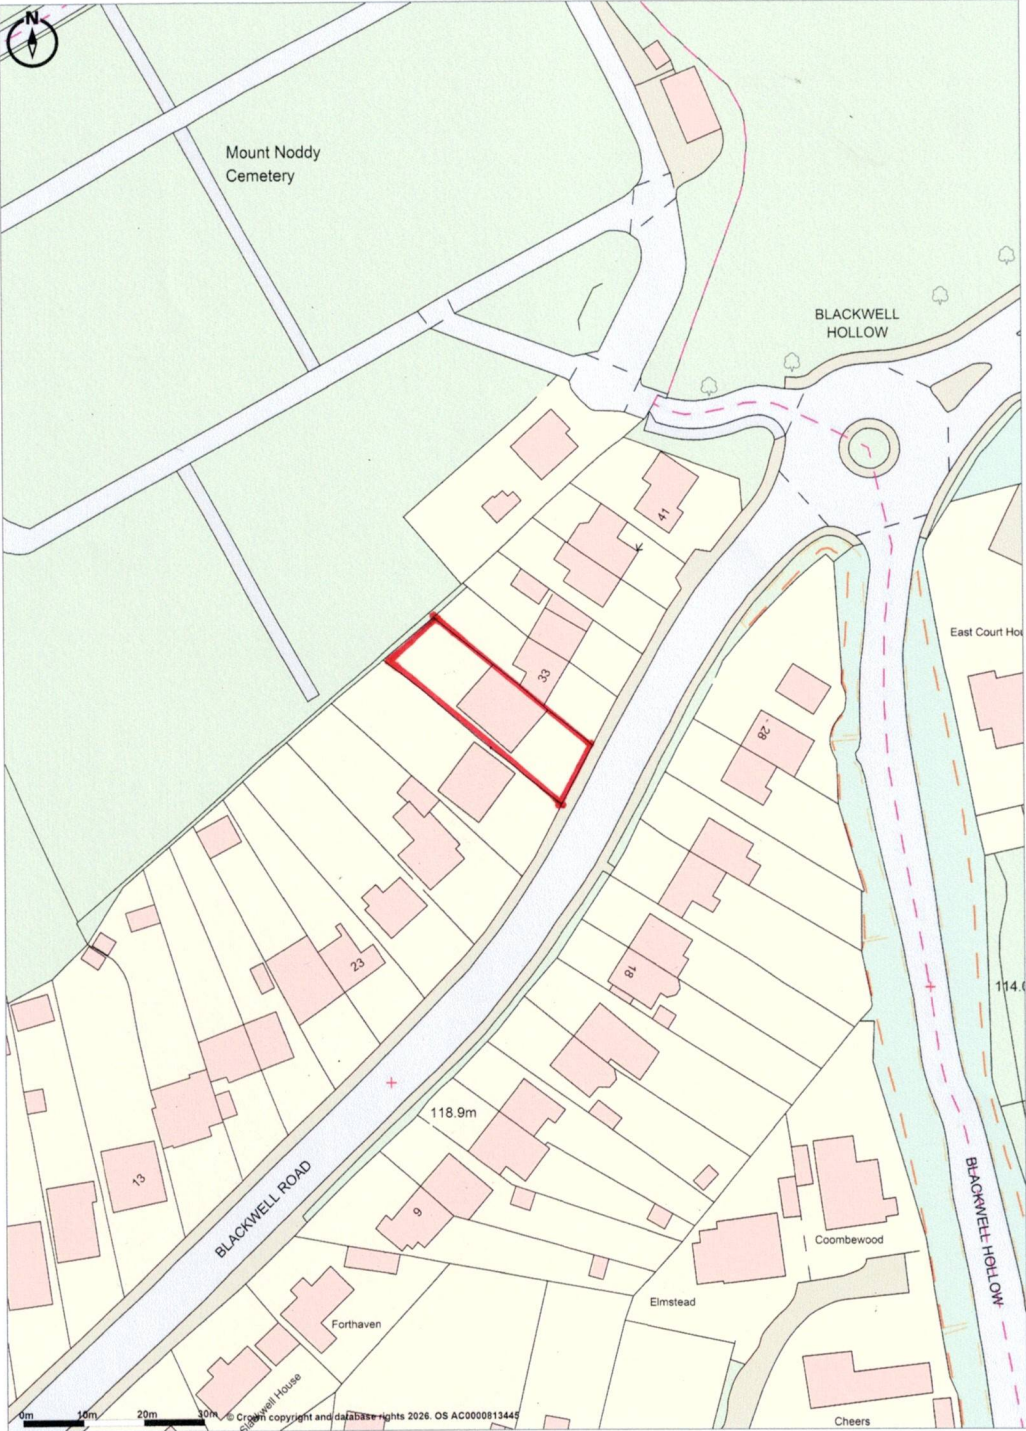

Promap
LANDMARK INFORMATION

© Crown Copyright and database rights 2026. OS AC0000813445
Plotted Scale - 1:1250. Paper Size - A4