

FIGURE B 23
TYPICAL INSPECTION CHAMBER DETAIL - TYPE E









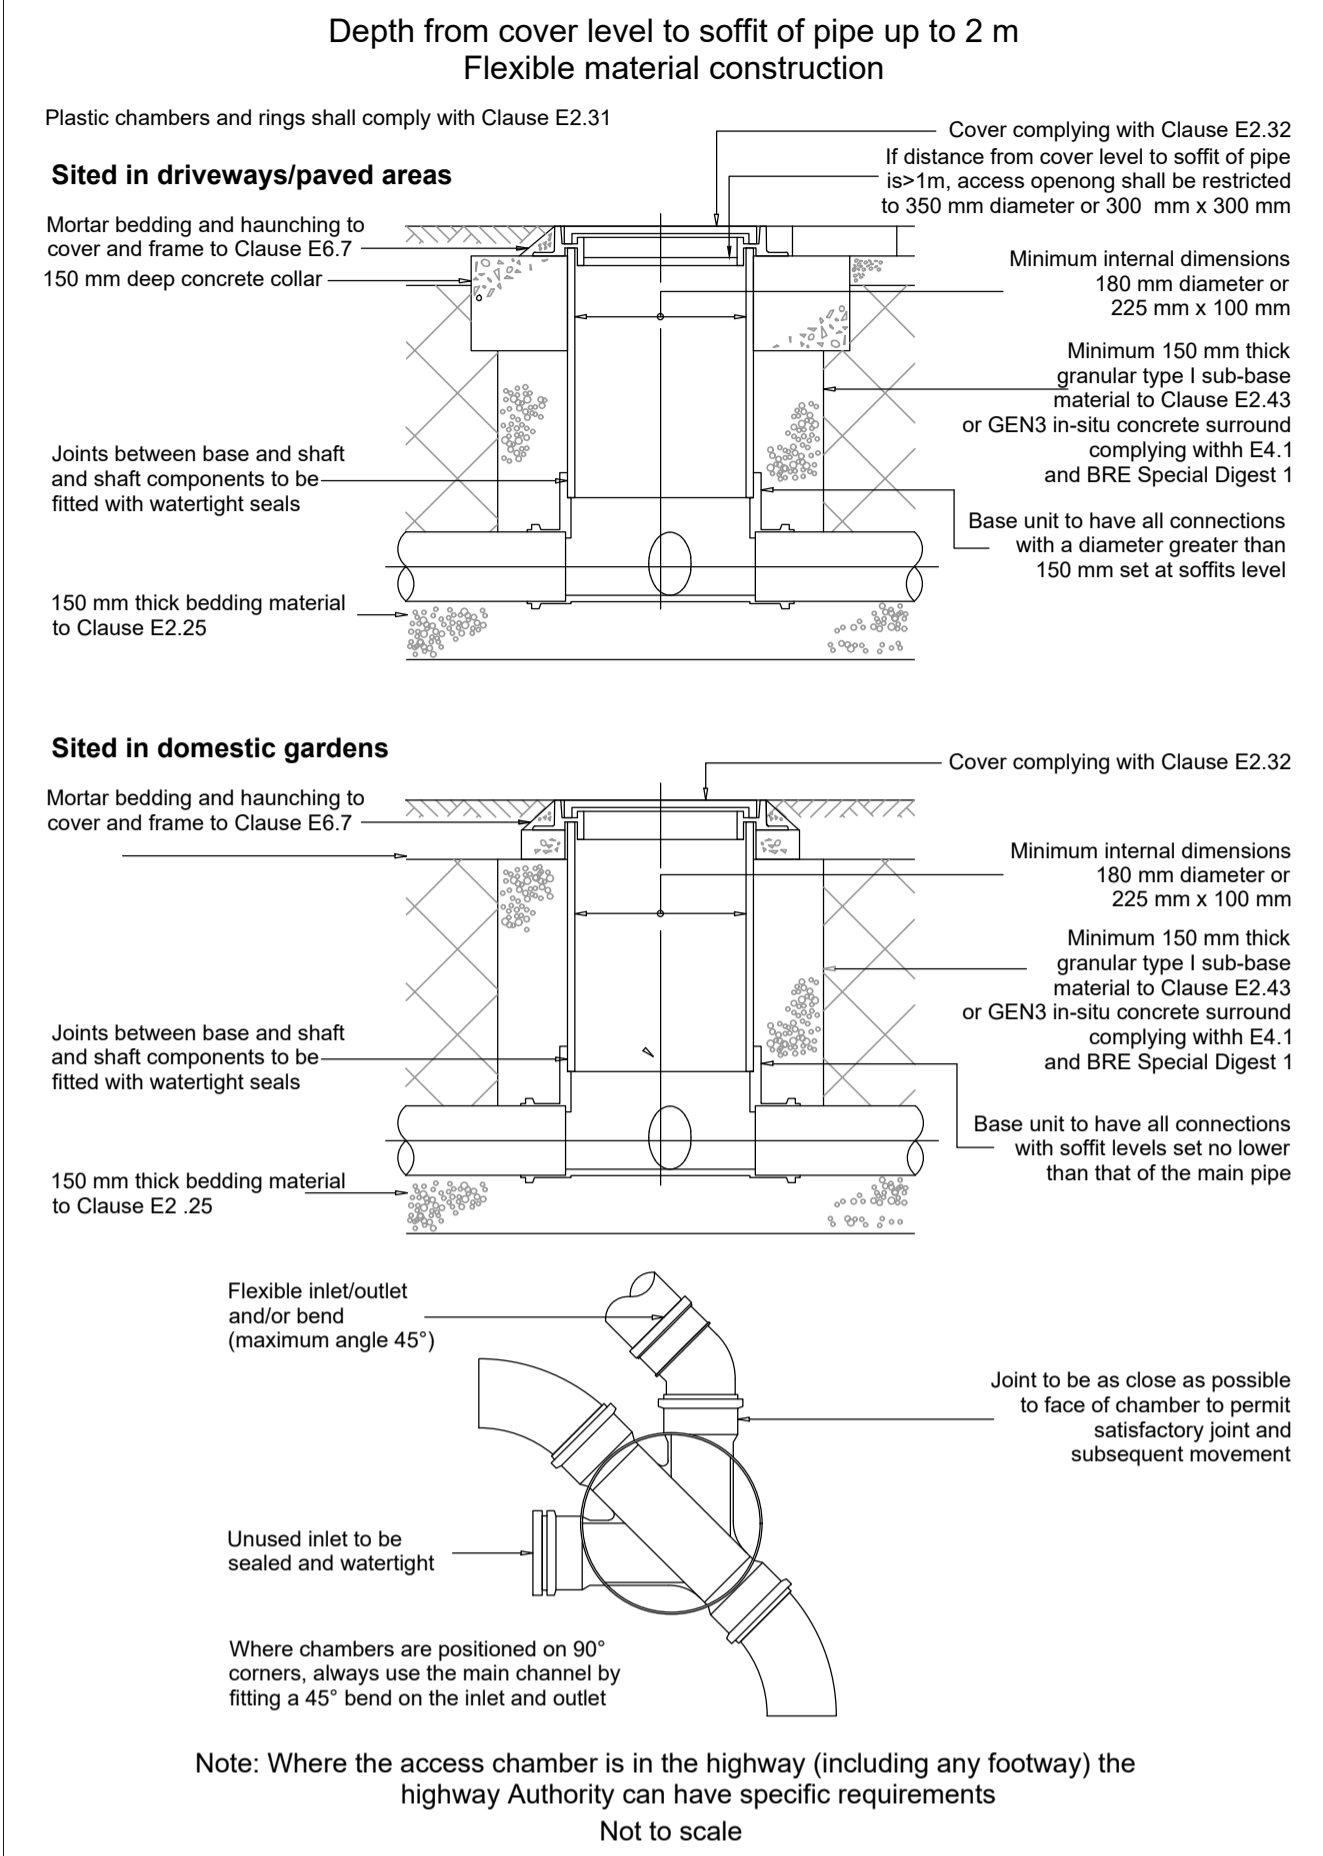


FIGURE B 22
TYPICAL BASE LAYOUTS FOR TYPE D CHAMBERS

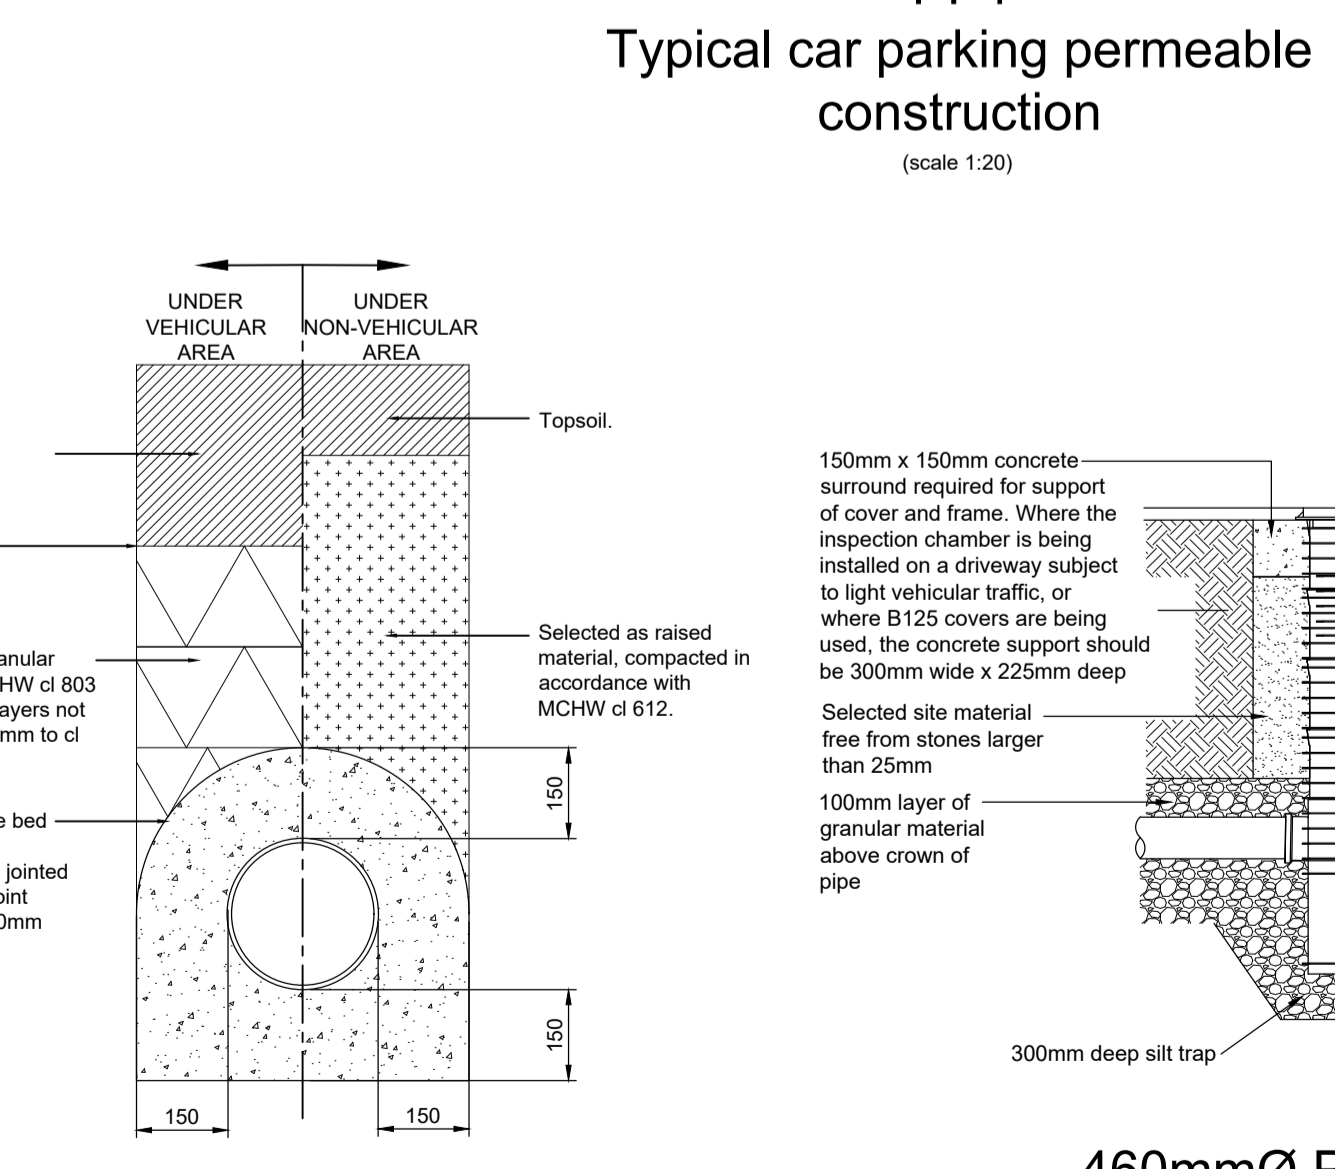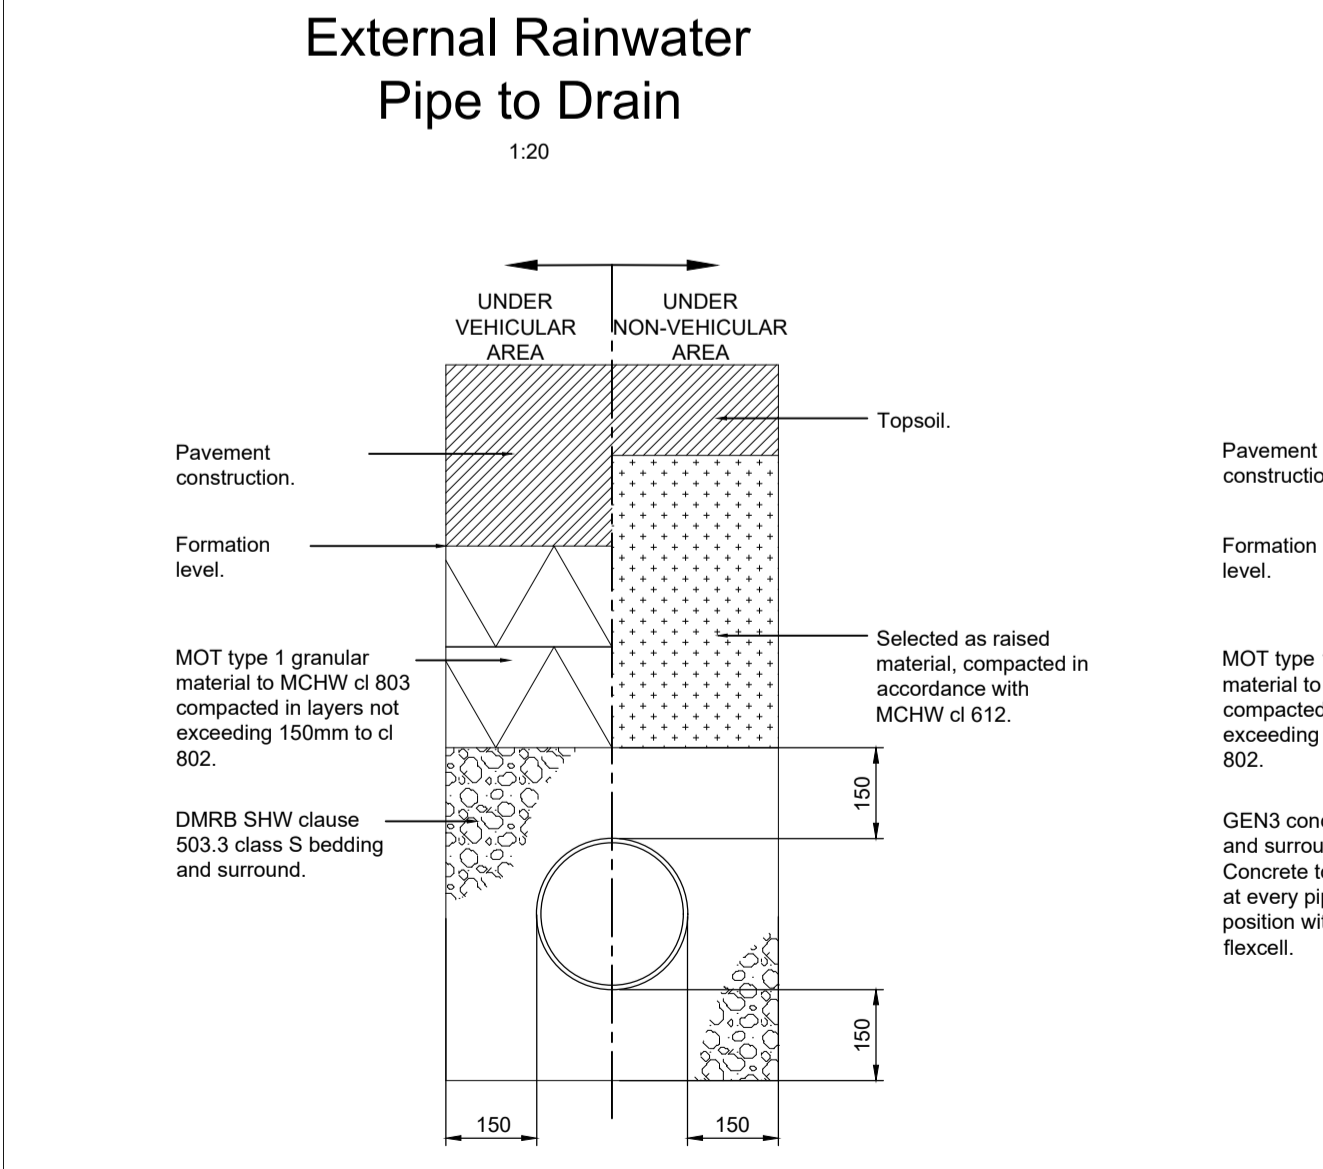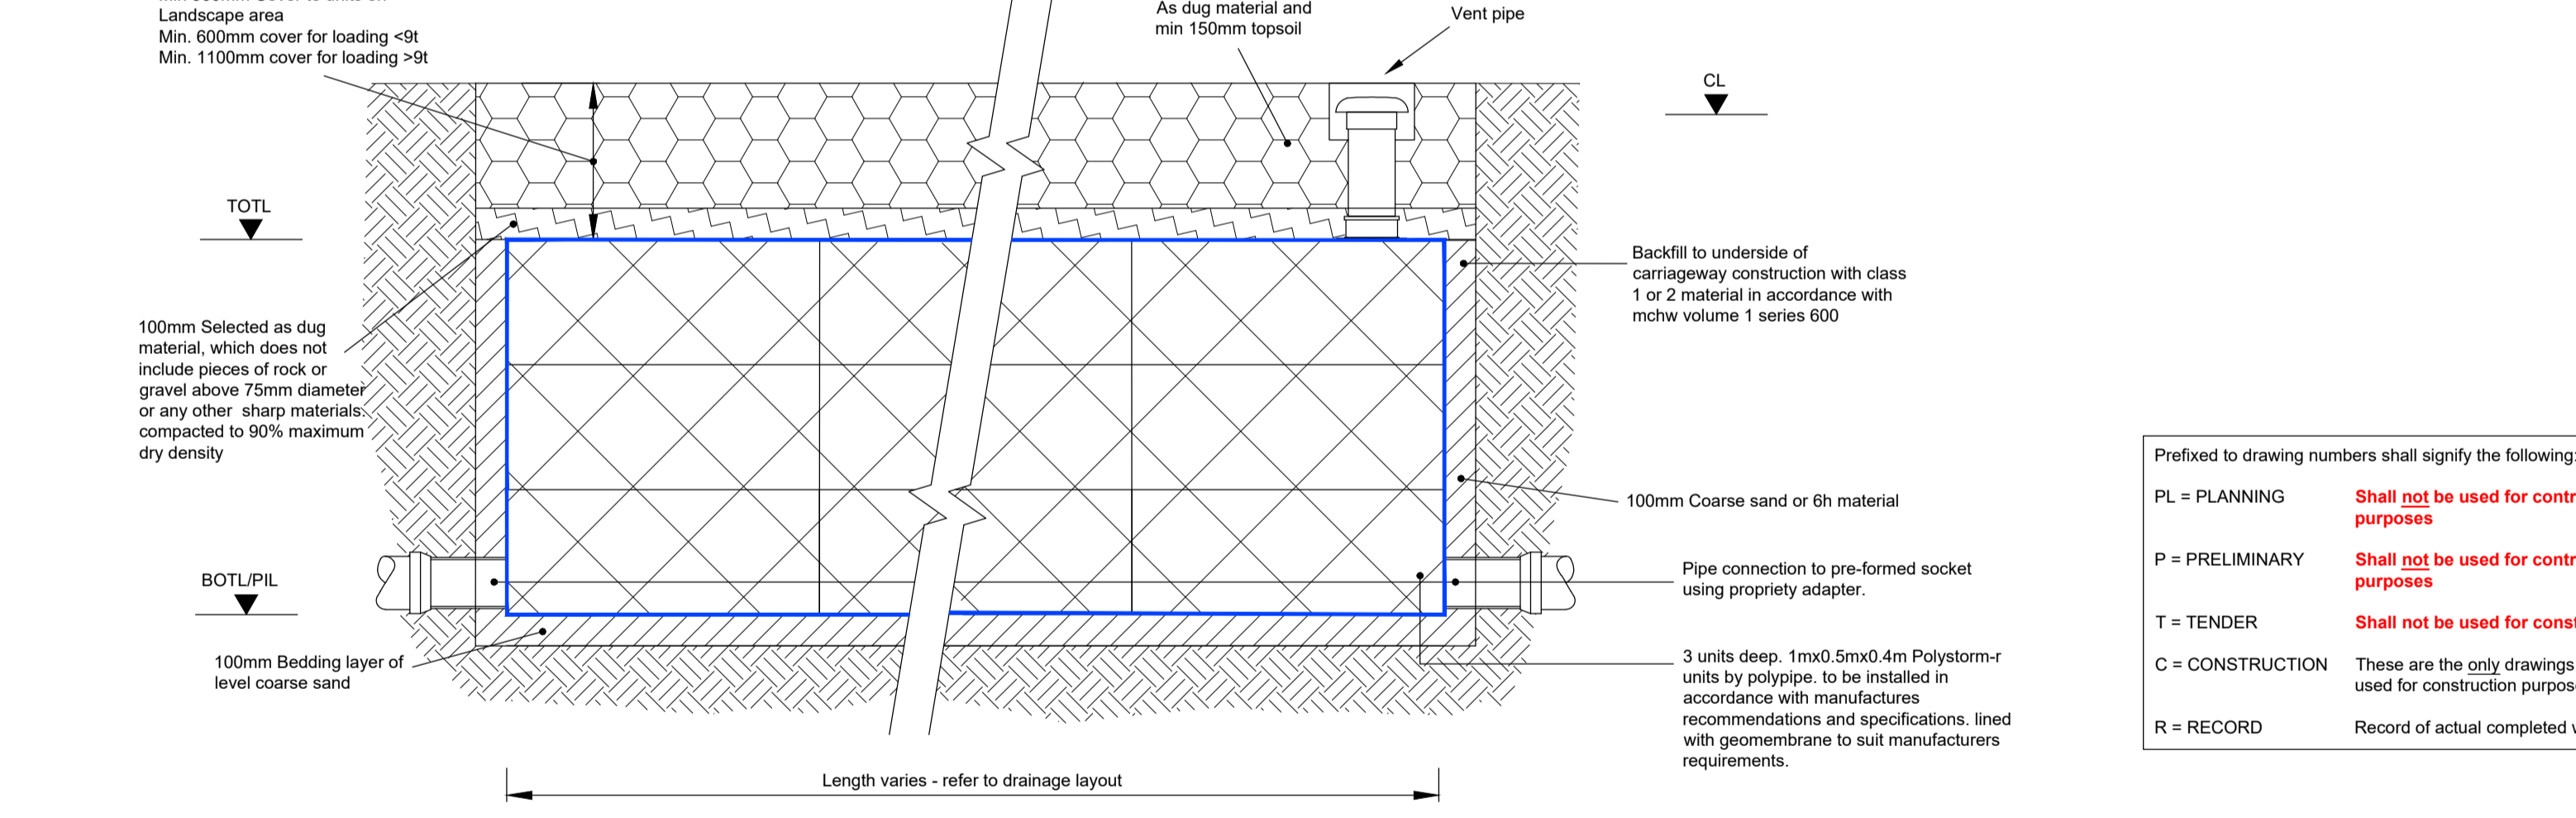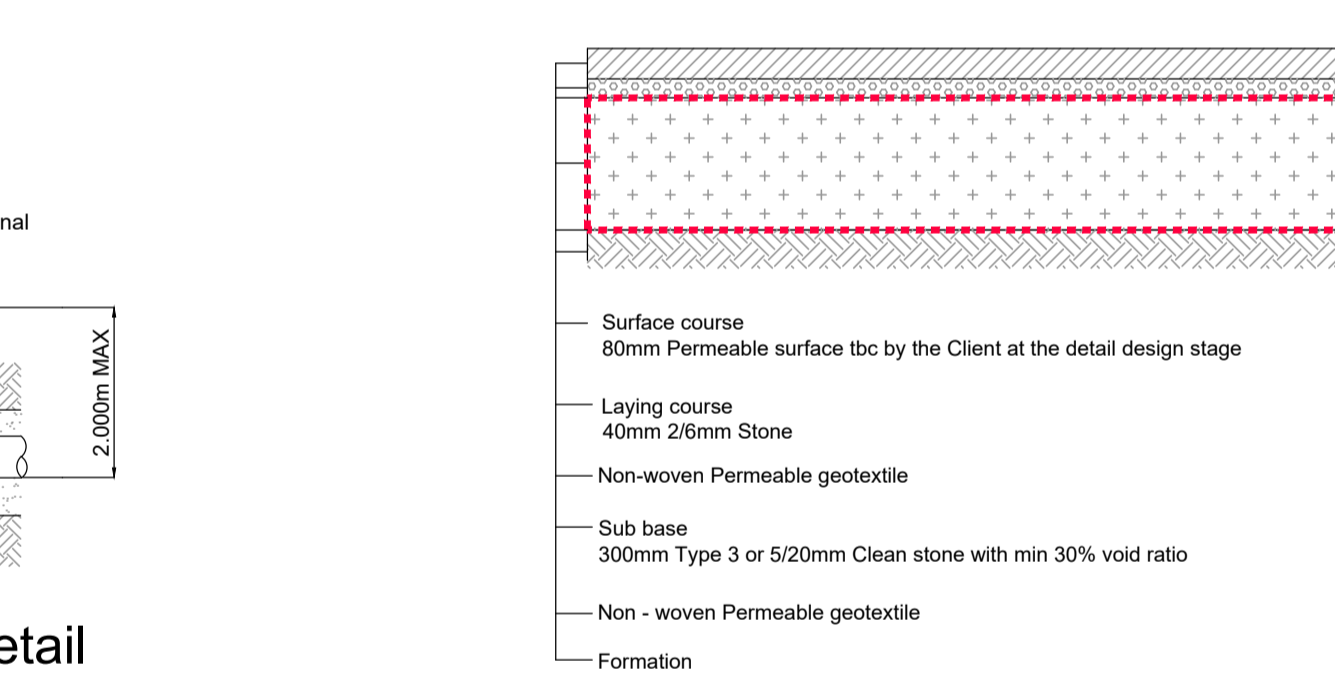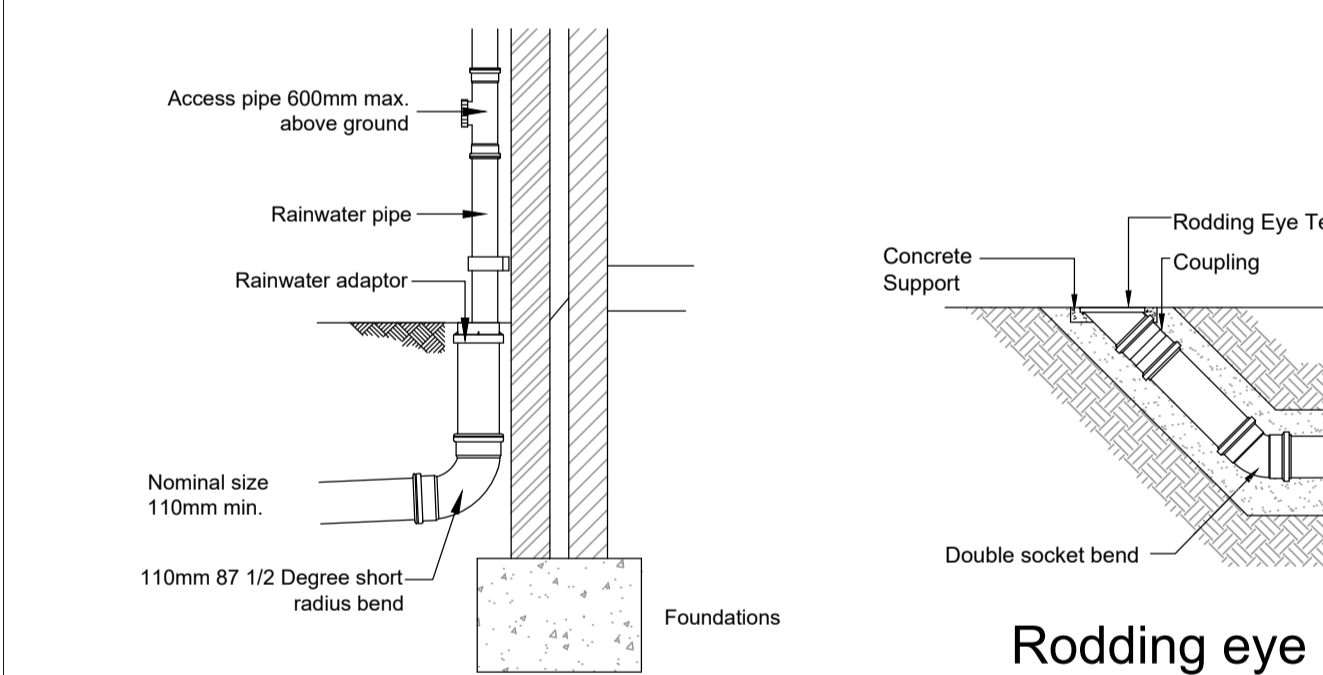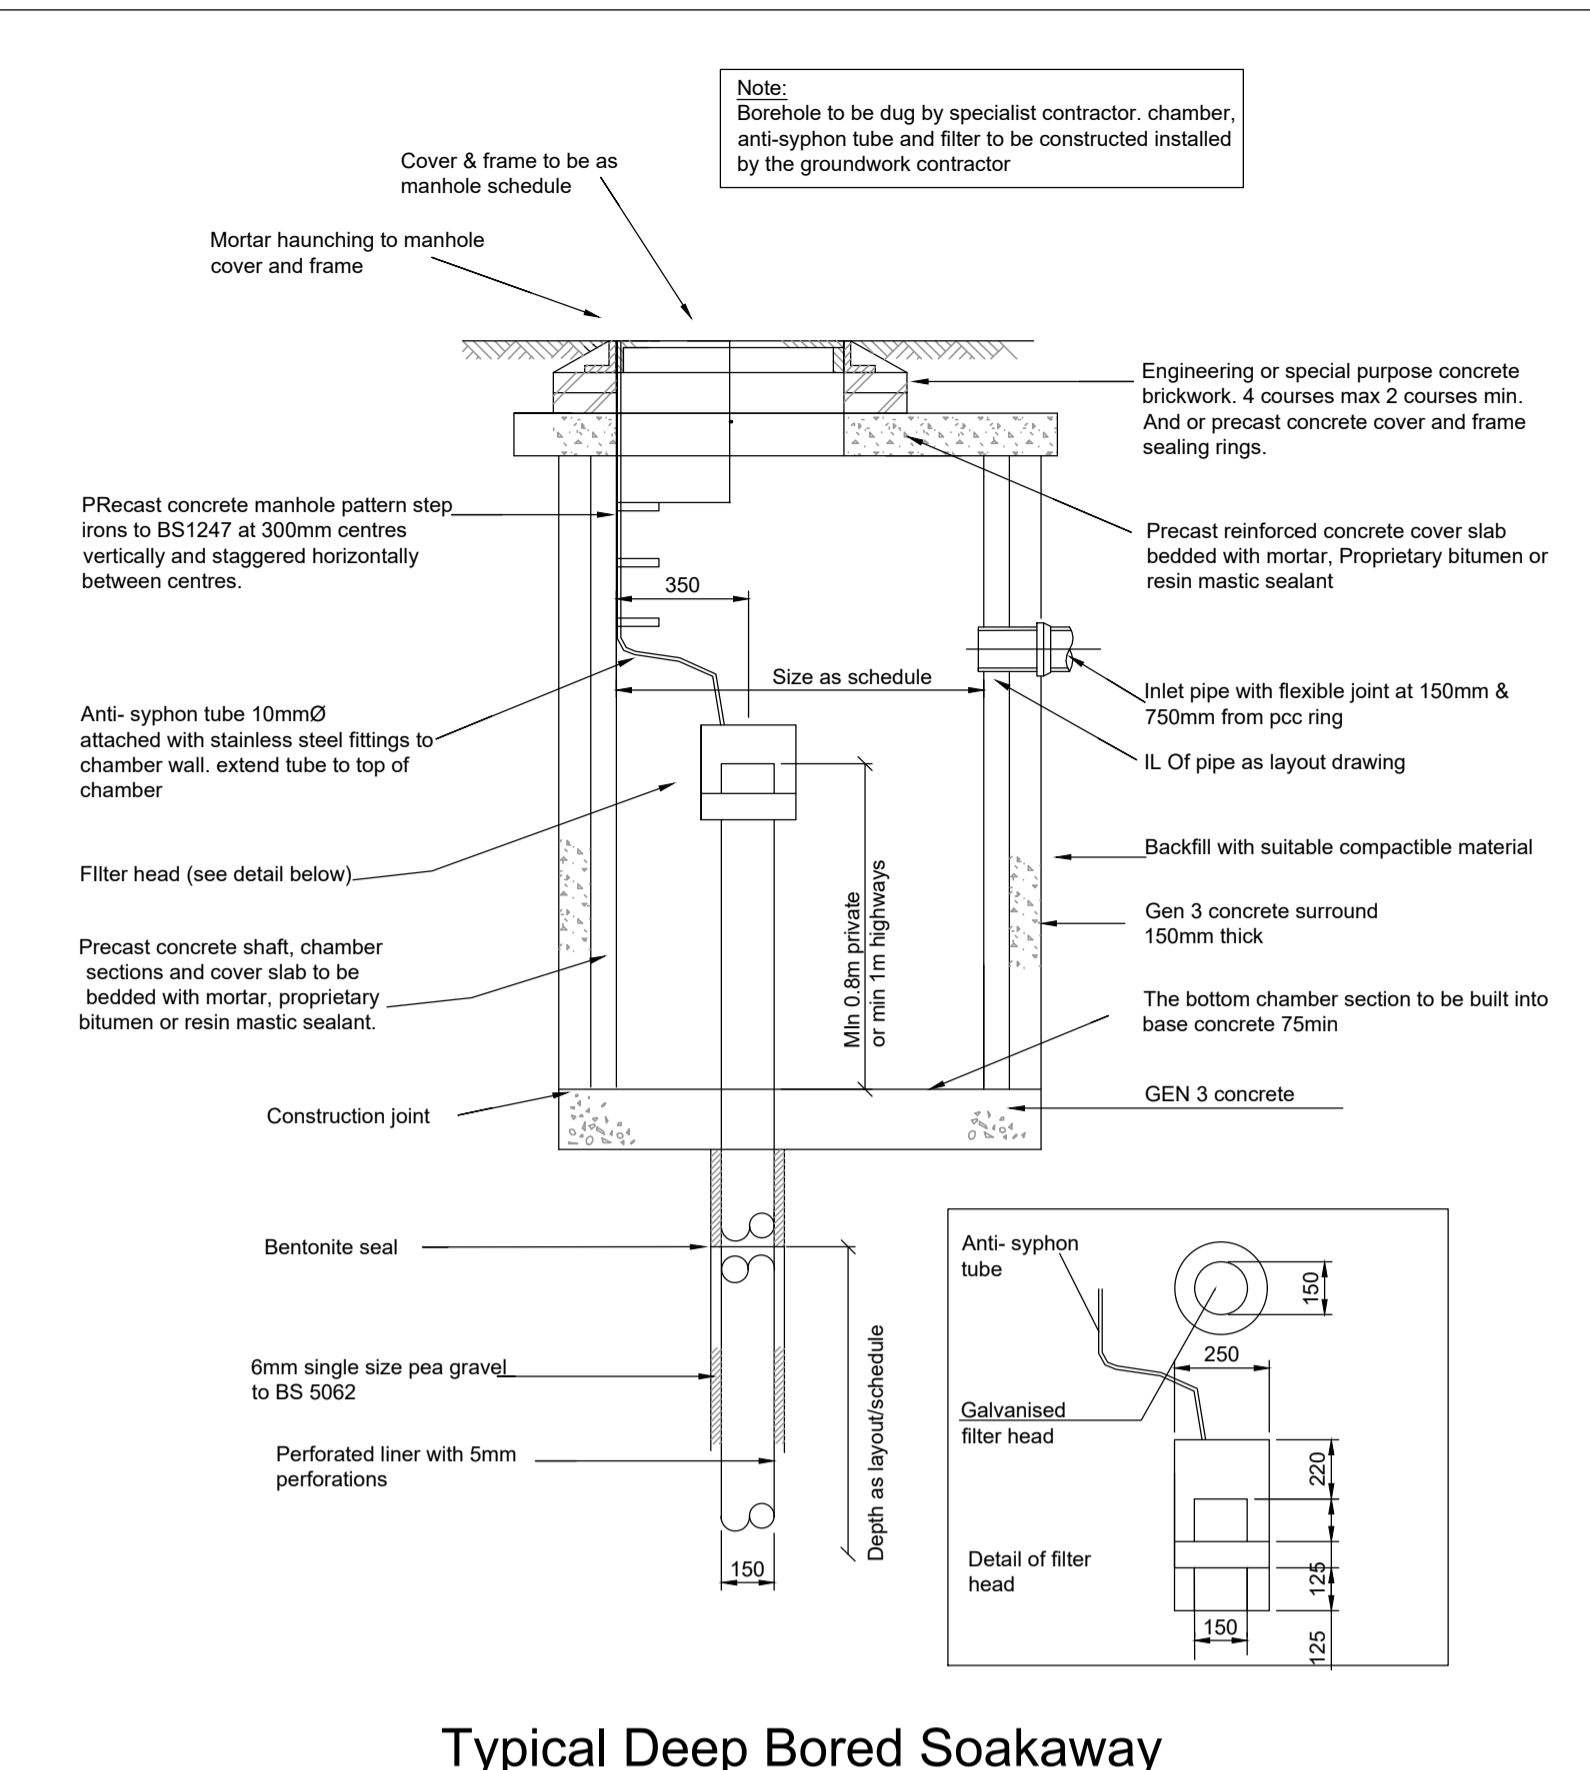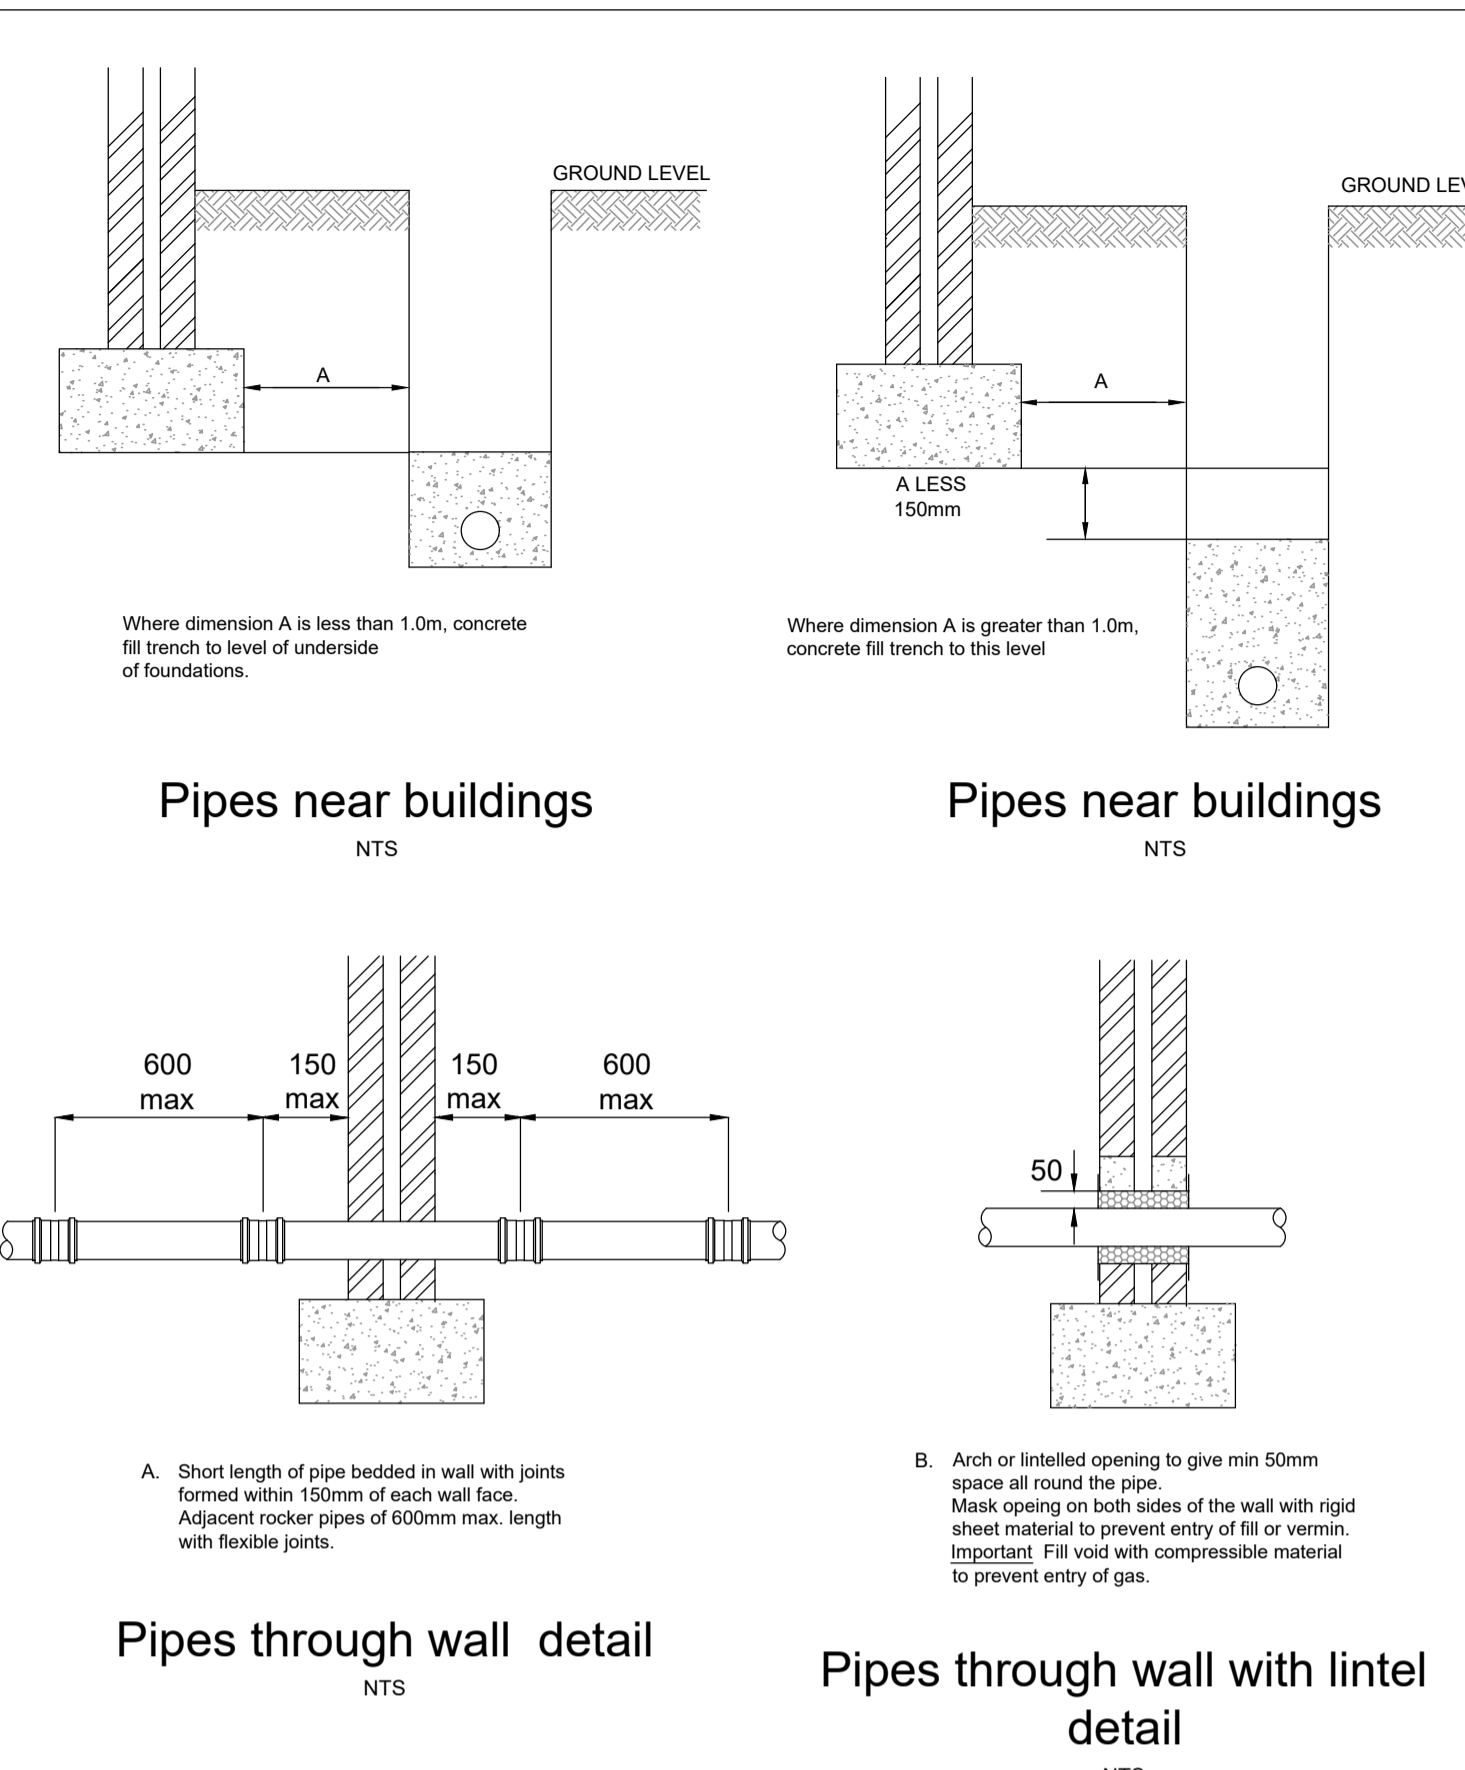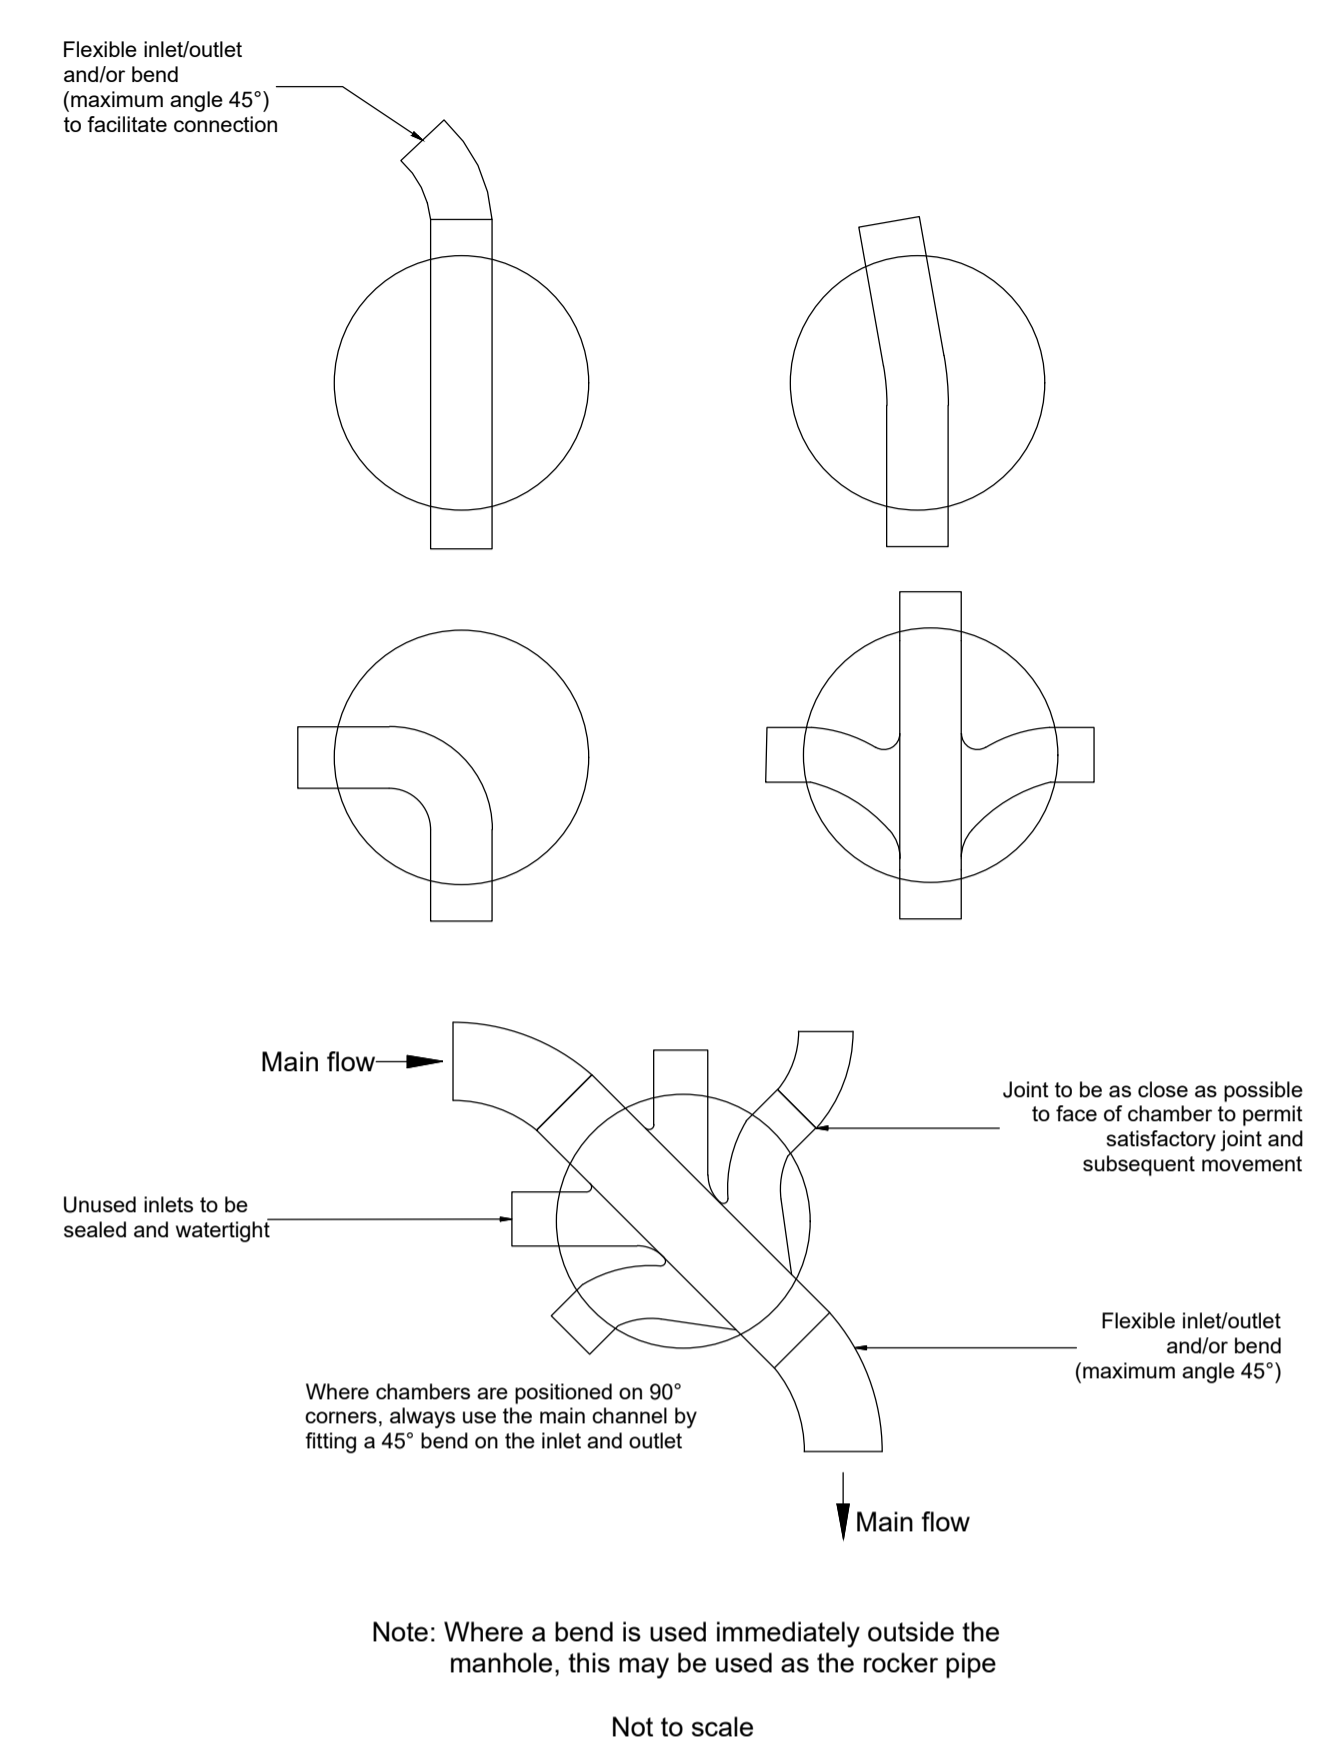

Prefixed to drawing numbers shall signify the following:-

PL = PLANNING	Shall not be used for contract or construction purposes
P = PRELIMINARY	Shall not be used for contract or construction purposes
T = TENDER	Shall not be used for construction purposes
C = CONSTRUCTION	These are the only drawings that shall be used for construction purposes
R = RECORD	Record of actual completed work

P-	27.02.25	PRELIMINARY ISSUE	KCK	CS	CS
REV	DATE	DESCRIPTION	BY	CHK	APP
CLIENT	SCOTT WELLER				
ARCHITECT	RB DESIGN				
JOB TITLE	2 RESERVOIR PLACE, ASHURST RH19 3TB				
DRAWING TITLE	PROPOSED TYPICAL CONSTRUCTION DETAILS				
DRAWN	KCK	ENGINEER	TZ	CHECKED	CS CS
DATE	FEBRUARY 2025		SCALE @ A1	AS SHOWN	
JOB No.	C3547	STATUS	P	DRAWING No.	501
REV.					P-

FOR PLANNING ONLY