



NOTES


1. 90° NOT SCALE FROM THIS DRAWING. USE PROPOSED DIMENSIONS ONLY. IF IN DOUBT ASK.
2. ALL DIMENSIONS IN METRES UNLESS NOTED OTHERWISE.
3. THIS DRAWING IS TO BE READ IN CONJUNCTION WITH ALL RELEVANT ENGINEERS AND ARCHITECTS DRAWINGS AND SPECIFICATIONS.

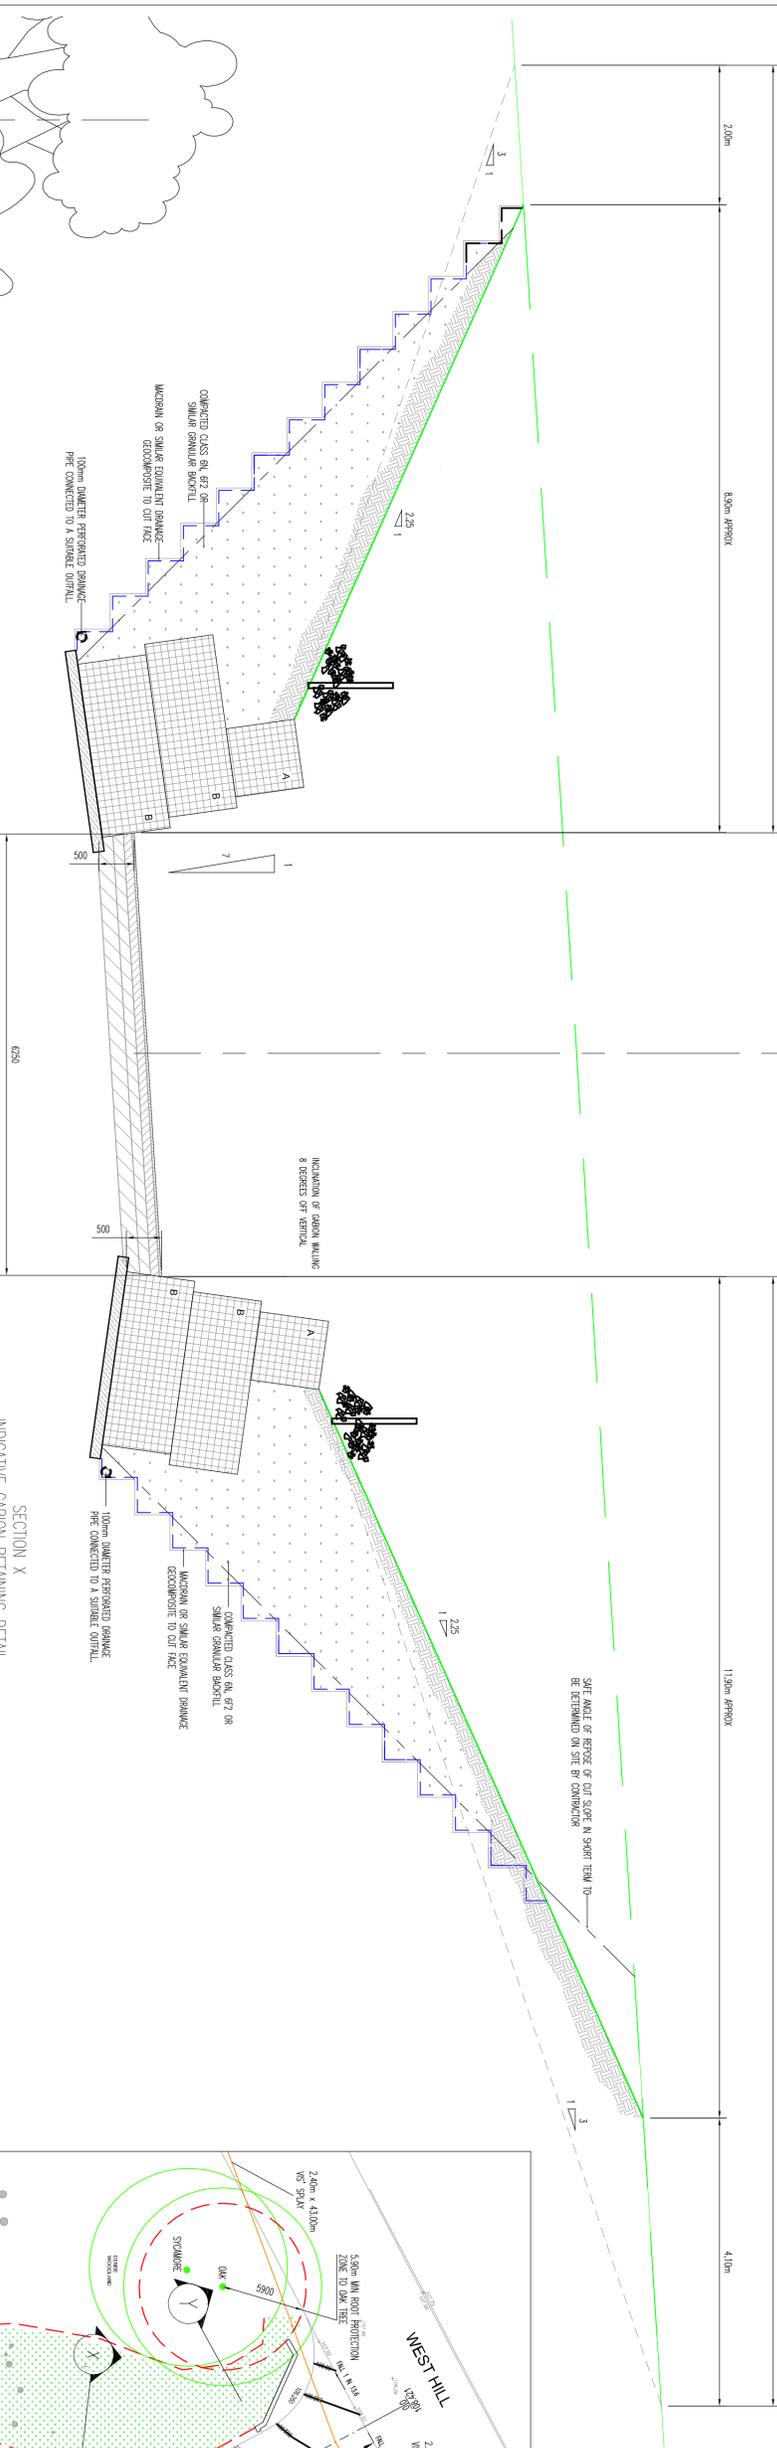

SECTION X
INDICATIVE CABION RETAINING DETAIL
SCALE 1:250
CABION TYPE A: 975 x 975 x 975
CABION TYPE B: 2415 x 975 x 975

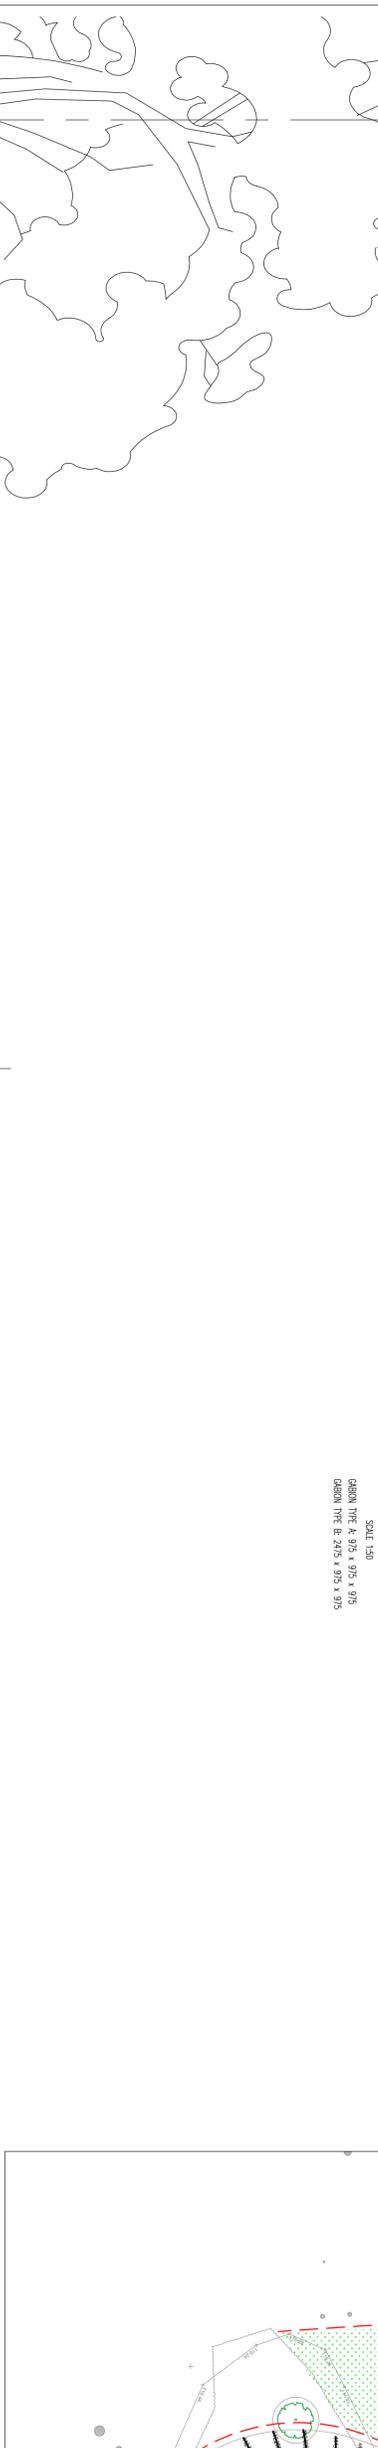

SECTION Y
INDICATIVE CABION RETAINING DETAIL
SCALE 1:250
CABION TYPE A: 975 x 975 x 975

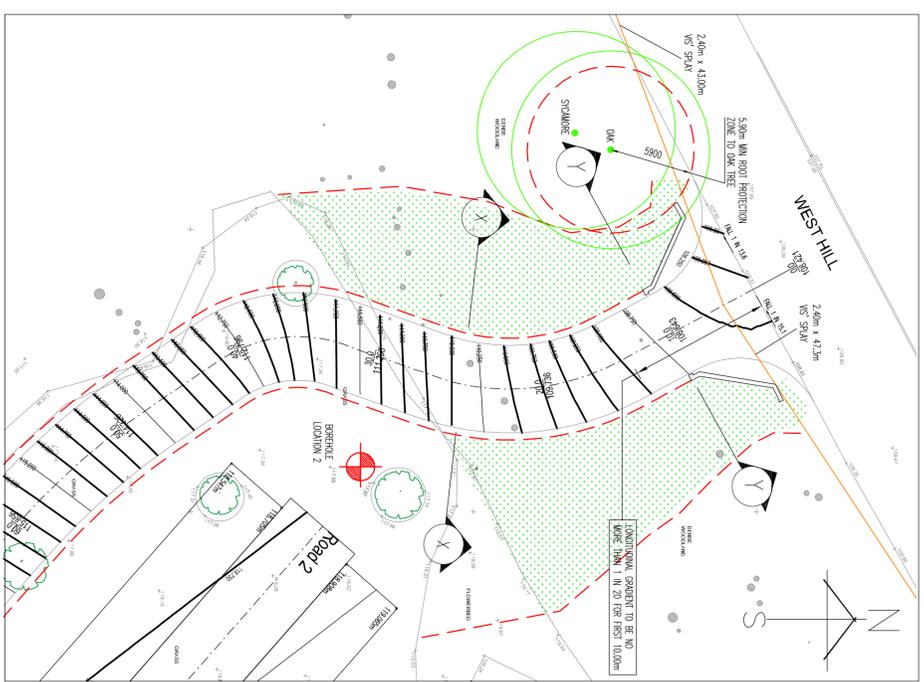

PART PLAN ON JUNCTION scale 1:250

REVISION	DATE	BY	CHKD

Client: GLOO CARE LTD & EQ CARE EAST GRINSTEAD

Project Title: EAST GRINSTEAD-PROPOSED CARE HOME AND ADDITIONAL CARE UNITS HIGHFIELDS WEST HILL

Drawing Title: RETAINING WALL THROUGH AREA OF WOODLAND FORMING ACCESS TO WEST HILL. CABION OPTION

Drawn By: NI	Scale: 1:250 Plan and Long Section 1:50 Detail 8:1
Date: Feb 2025	
Checked By: ANP	Drawing Number: 11089-802
Date: Feb 2025	Rev: P1

Drawing Status: PRELIMINARY

NJP Consulting Engineers Limited
20 St Andrews Crescent
Corduff CF10 3DD

Tel: 029 2072 9500
Email: info@njpuk.com
Web: www.njpuk.com