




Ownership boundary

SCHEDULE OF AREAS			
PLOT	OCCUPANCY	GIA m ²	GIA sqft
1	3b6p	120.72	1,299
2	3b6p	120.72	1,299
3	4b6p	126.51	1,361
4	4b6p	126.51	1,632
5	5b8p	151.68	1,632



01 Proposed Site Location Plan

Scale 1:500

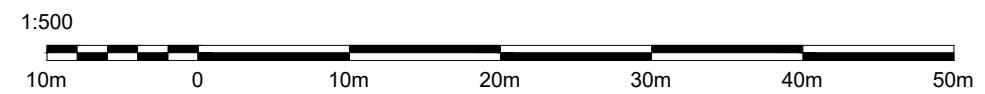

A 30.9.25 Turning head moved MS GS
Rev | Date | Revision note | By | Chkd
Status. FOR PLANNING

DE VTEC PROPERTIES
85 Carpenters, Billingshurst,
West Sussex, RH14 9RA
T: +44 (0) 1737 881 416
www.devtec-properties.com

Project Name: Firs Farm
Copthorne Common
Road, Copthorne

Project No. 23.0506D

Description: Proposed
Site Location and
Block Plan

Drawn: MS Checked: GS

Scale: 1:500 Date: 04/02/24

Drawing No. Rev

P-01-D A