



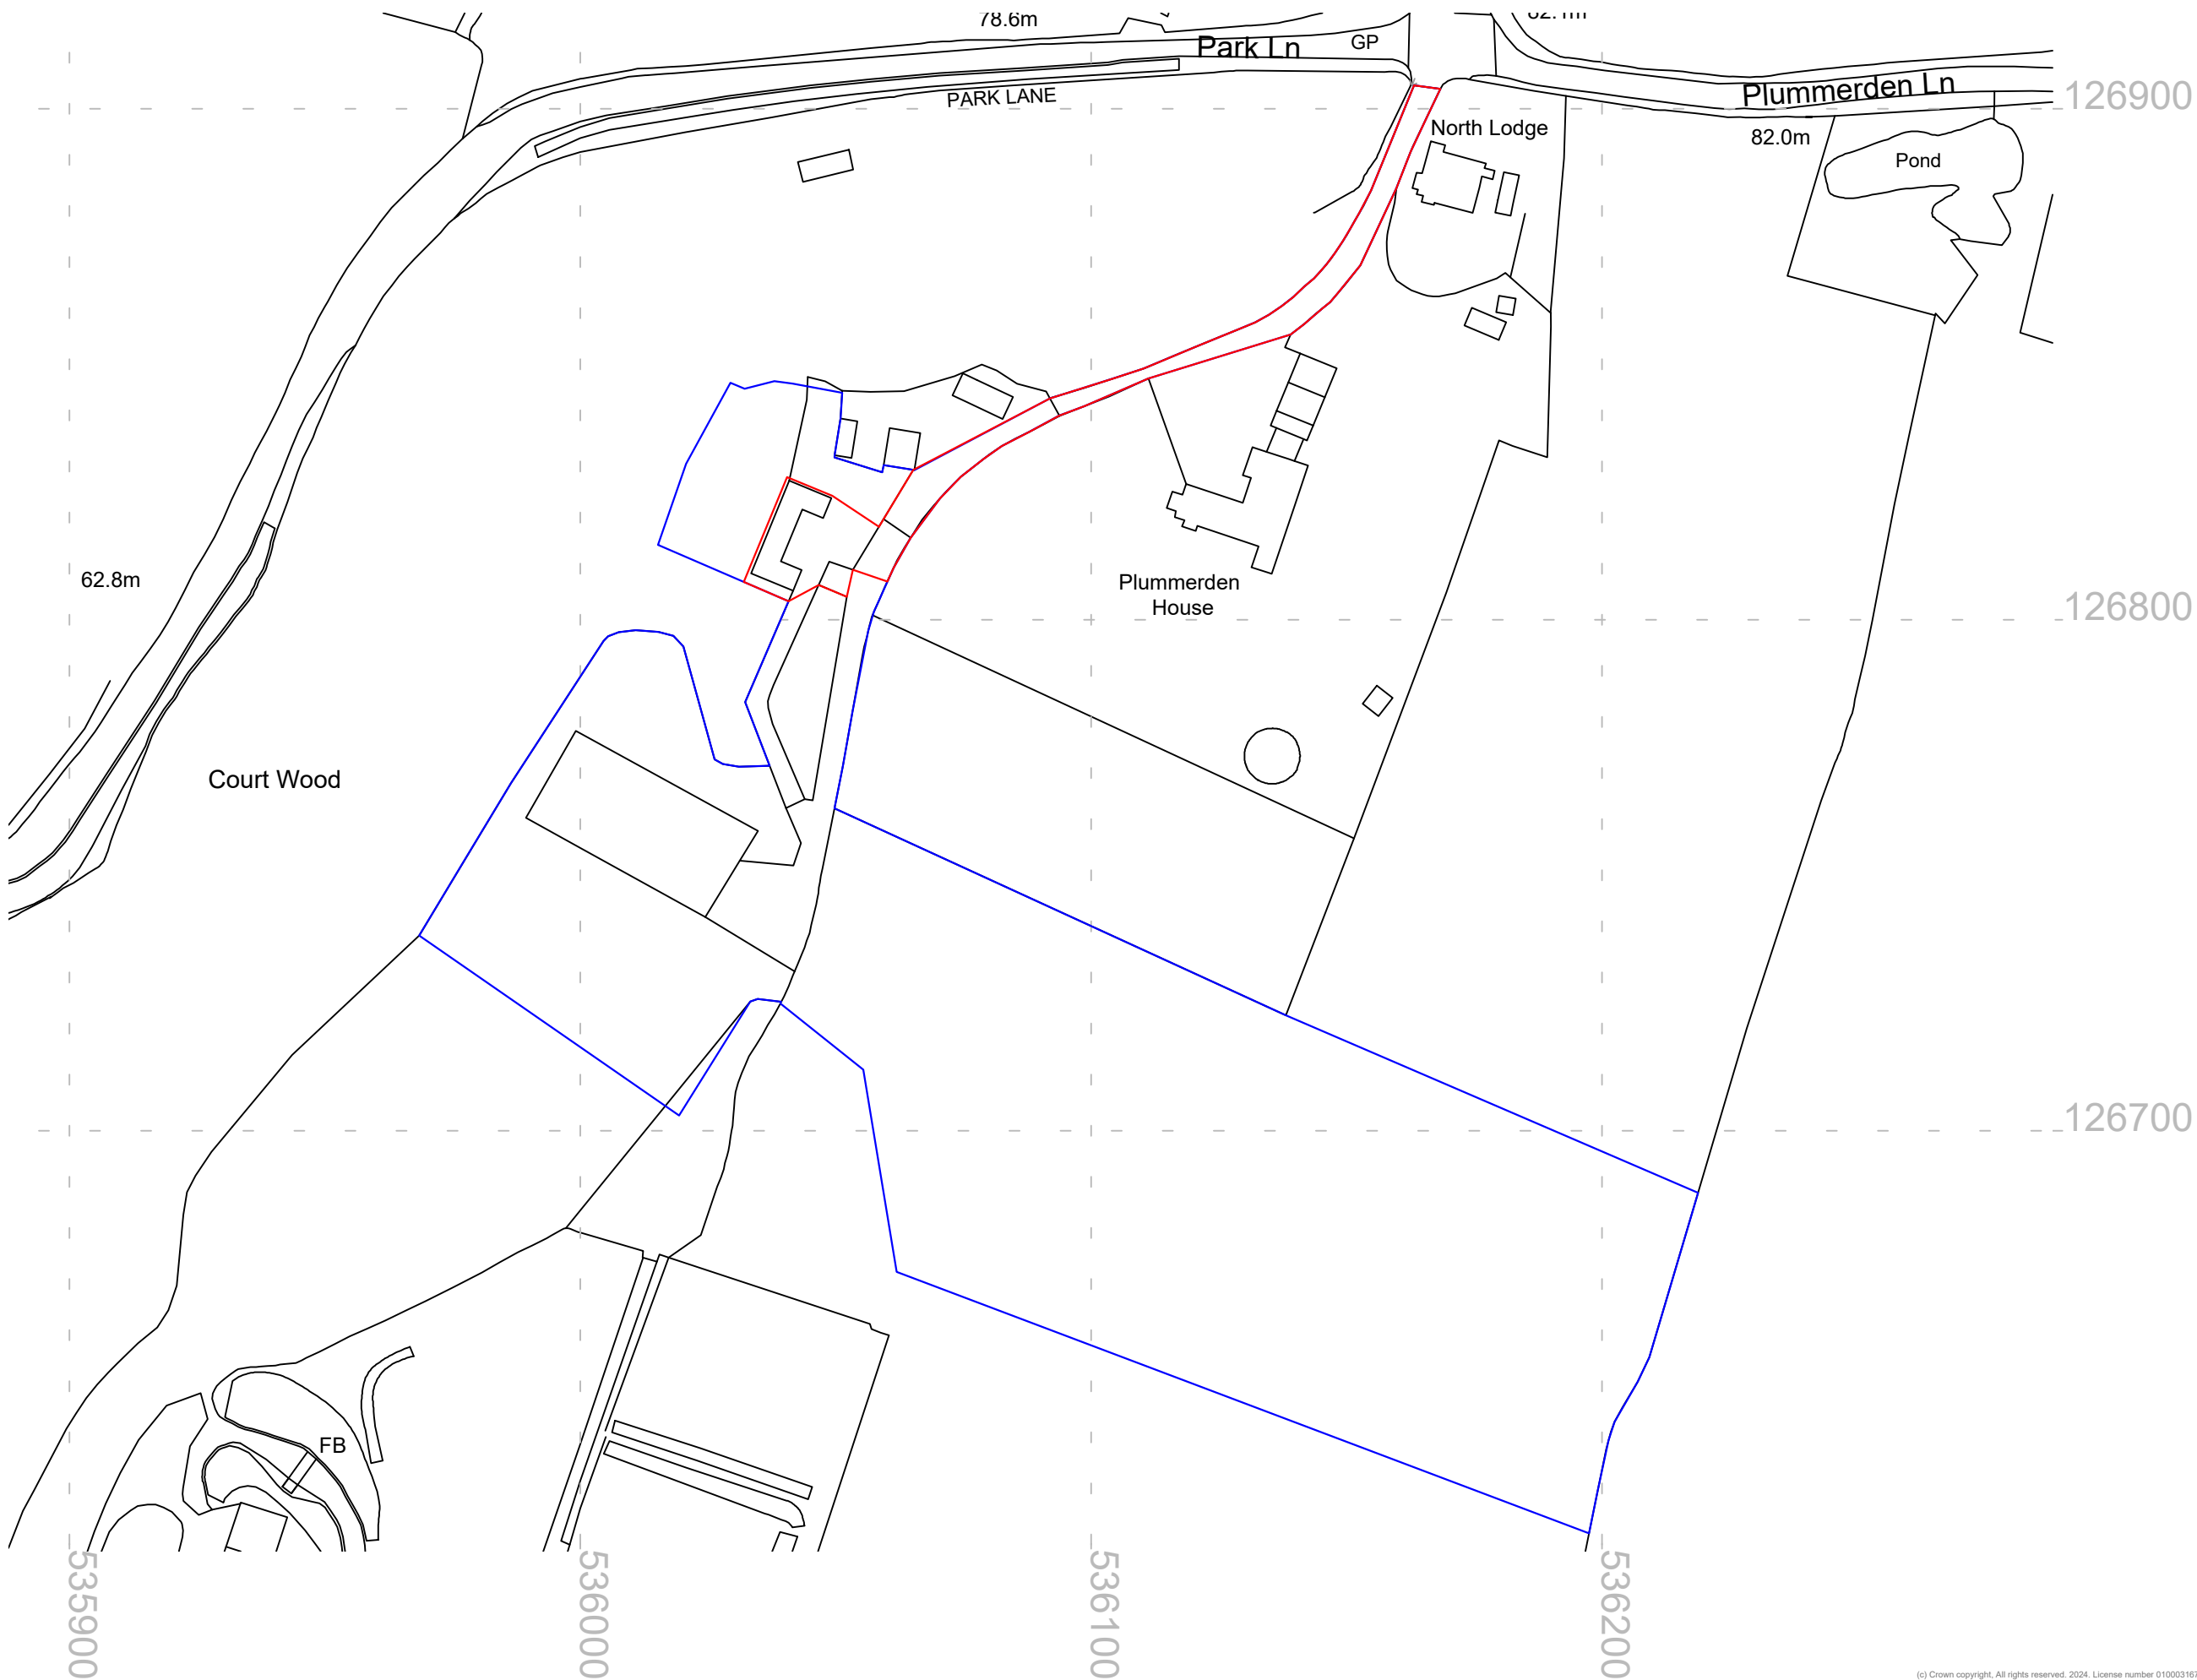

Ancillary Building - Site Location Plan
Scale 1:1250 (when printed at A3)

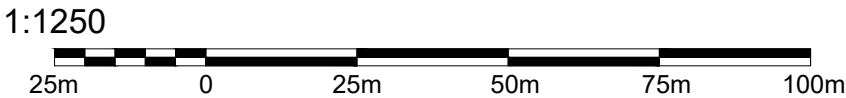

- Legend:**
- Ancillary Building Site Boundary
 - Site Boundary

EQUUS
DESIGN AND BUILD

+44 (0) 1865 920200
enquiries@equusdesignandbuild.com

Proposed Development
Plummerden House

Client		
Site	Park Lane, Lindfield West Sussex, RH16 2QS	
Phone		

- All dimensions in millimeters. All dimensions and levels to be checked by contractor prior to commencing work.

- Assume drawings not to scale, use figured dimensions. Do not scale from drawings.

- Work done shall confirm to the issued drawings and specifications. No changes to be made unless by prior consultation with Deveson Design & Equus Works.

- Copyright and Intellectual Property rights are owned by Deveson Design, reproduction or use of design by any party for any purpose is expressly forbidden without the written consent of Deveson Design & Equus Works.

Client approved, no further changes
(sign)
(date)

Project No		
Drawing Title	Site Location Plan	
Drawing No		

Pages

Drawn	AD	February 2025
Review		
Leader		
Stage	PLANNING	
Scale	1:1250 (A1)	
Paper	A1	

N
O
R
T
H