




VISUAL SCALE 1:100 @ A2

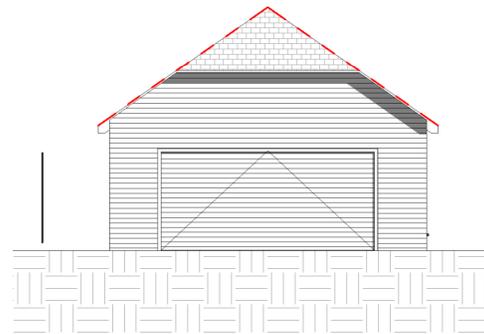


**1** ELEVATION FACING WEST  
1 : 100

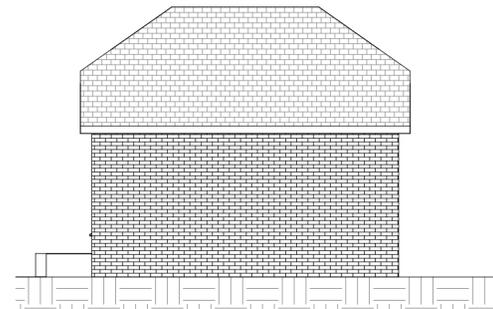

**2** ELEVATION FACING NORTH  
1 : 100

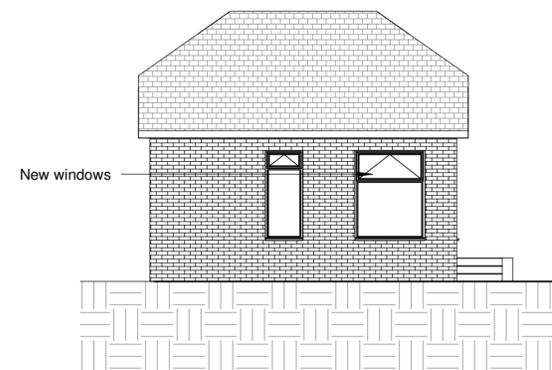

**3** ELEVATION FACING SOUTH  
1 : 100

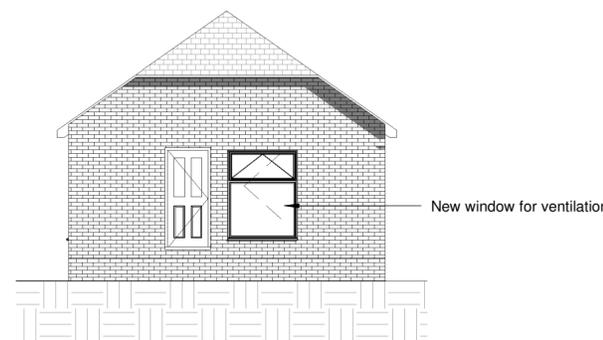

**4** ELEVATION FACING EAST  
1 : 100

Rev	Description	Date



**4 Union Place | Worthing | BN11 1LG**  
**info@kronadesign.co.uk**  
**kronadesign.co.uk**  
**01903 256150**

PROJECT

**Garage Conversion**

ADDRESS

**13 Town Wood Close**  
**Lindfield**  
**Haywards Heath**

TITLE

**Proposed Elevations**

CLIENT

**Mr & Mrs Flynn**

DRAWN	STATUS	DATE
JLB	Design	10/11/25

SCALE (@ A2)	PROJECT NUMBER
1 : 100	KD.1767

DRAWING NUMBER	REV
<b>A.201</b>	<b>D</b>