






Proposed Side Elevation
 Adjacent 51 Queens Road
 1:100

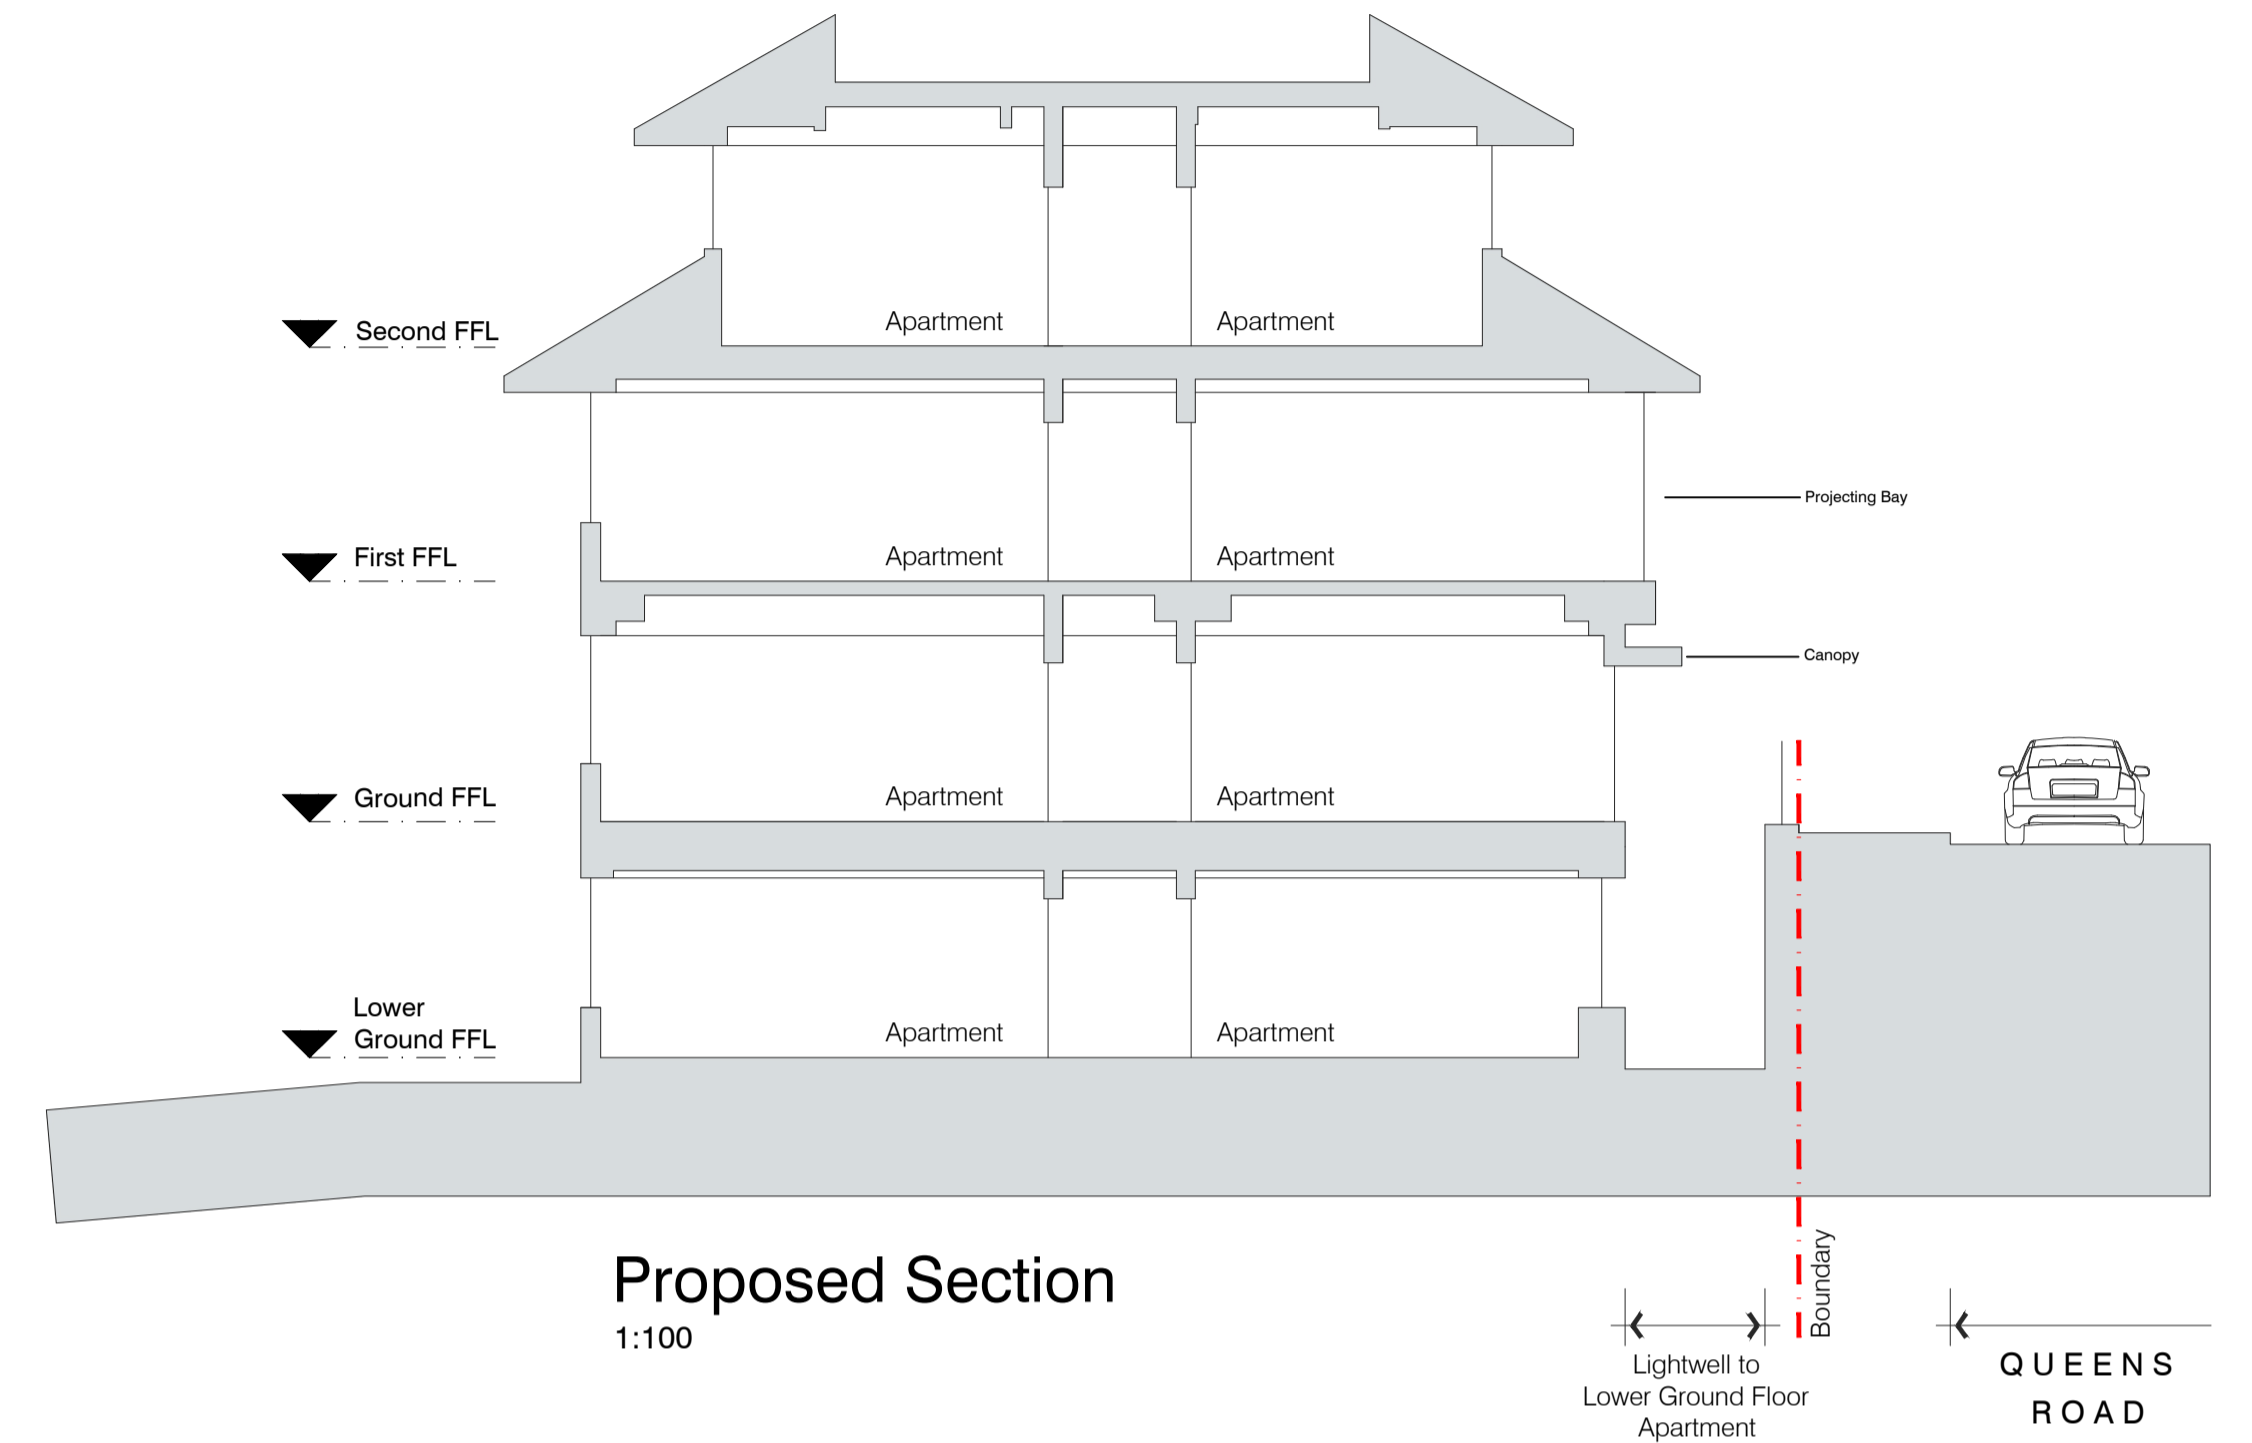

Proposed Section
 1:100

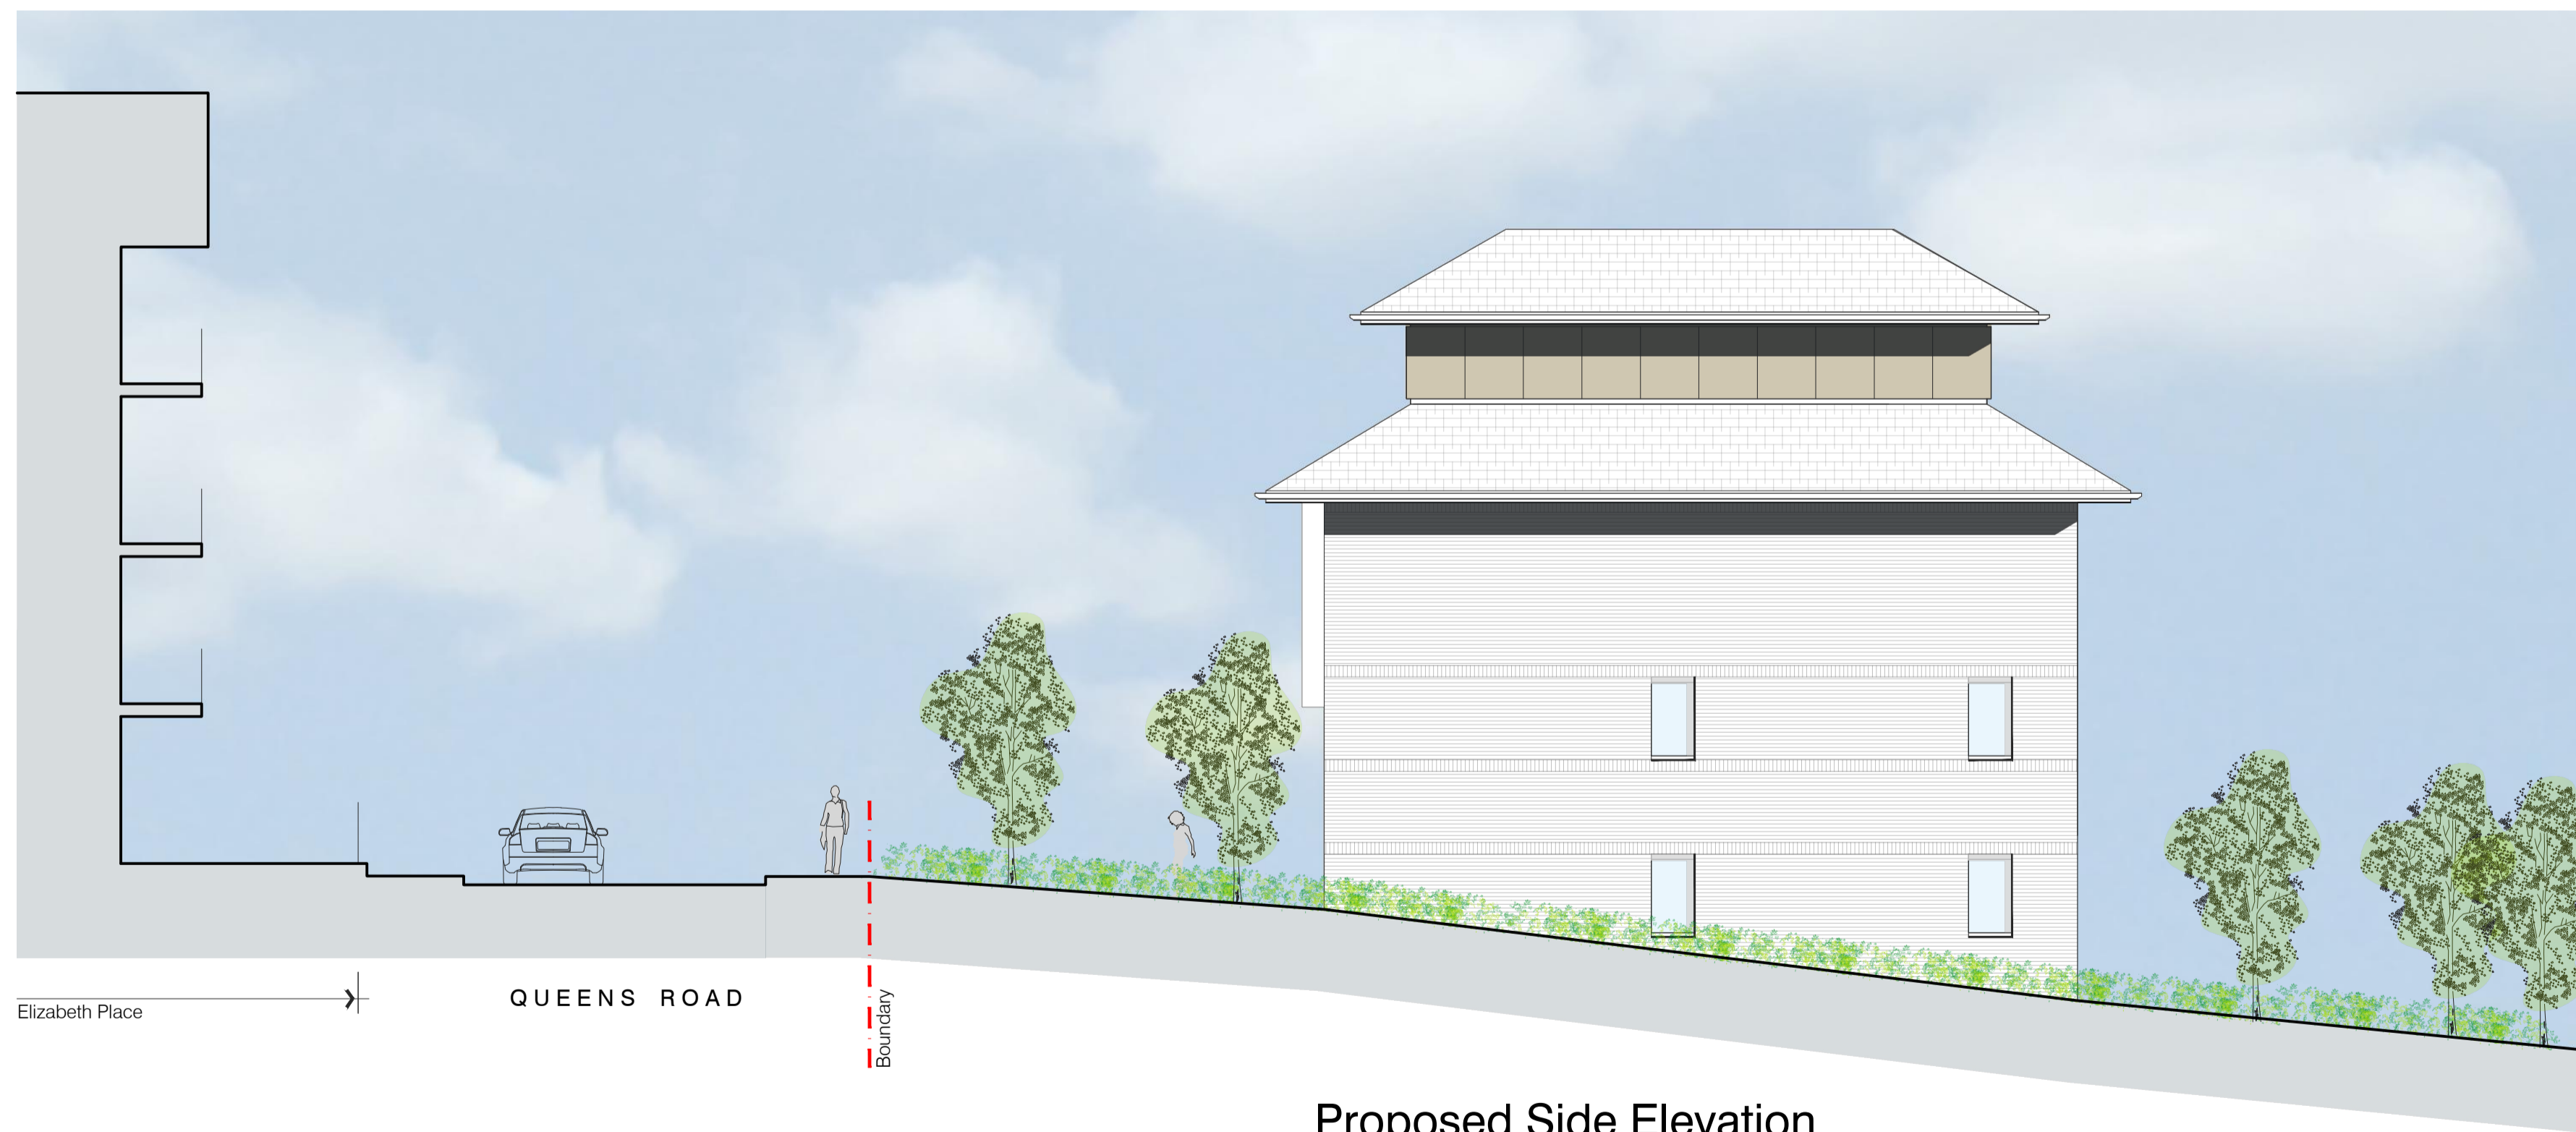

Proposed Side Elevation
 Adjacent Literary and Social Institute
 1:100

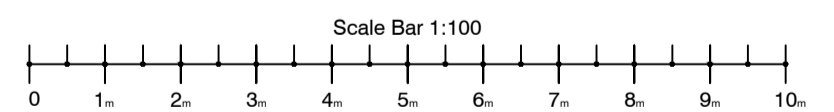

Planning

CONTRACT	QUEENSMERE HOUSE EAST GRINSTEAD, QUEEN'S ROAD, RH19 1BG	SCALE	1:100 @A1/1:200 @A3
DATE	Dec 2024	DRAWN	MR
CHECKED	WB	DRAWING No	24152_PL08
TITLE	Residential Conversion Proposed Side Elevations and Section	REVISION	