


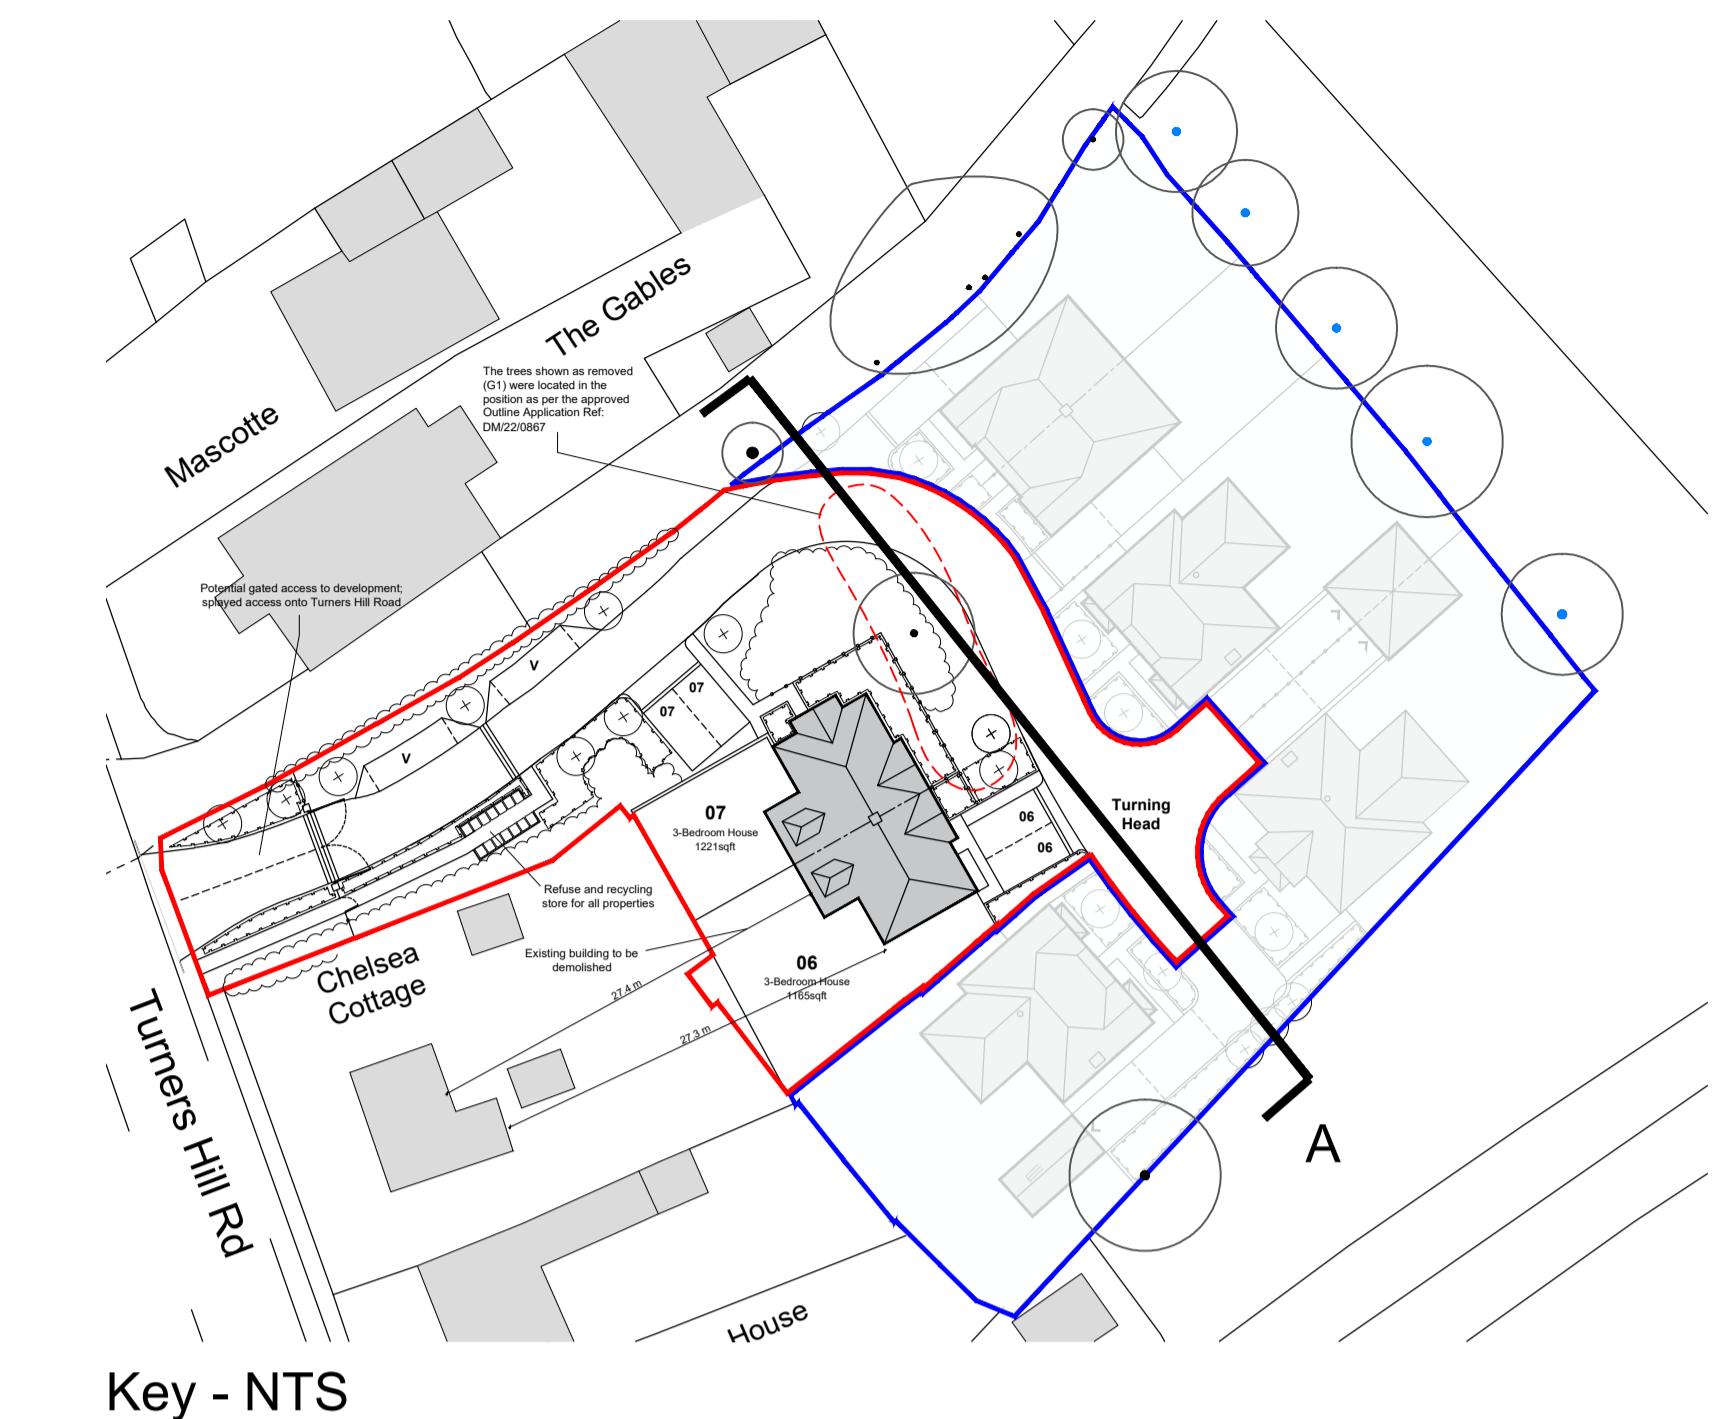

CDM 2015 Health & Safety Information
This information relates only to Significant Hazards identified on this drawing and is to be read in conjunction with the Designer's Hazard Register.



B	19.11.25	Planning Submission	AX	JB
A	24.07.25	Updated to client comments	AX	JB
Rev	Date	Revision Details	Dr	Ch



Client's Name
JW Stratton

Job Title
Stetton Works, Turners Hill Road,
Crawley Down
Drawing Title
Proposed Street Scenes

Scale
1:100 @ A1 / 1:200 @ A3
metres 2 4 6 8 10
Drawn AX Checked AK Date 01.07.25
Job No 7504A Drawing No PL 05 Rev B

APPROVAL

CAD Plot date: 19/11/2025 - 14:30:18